
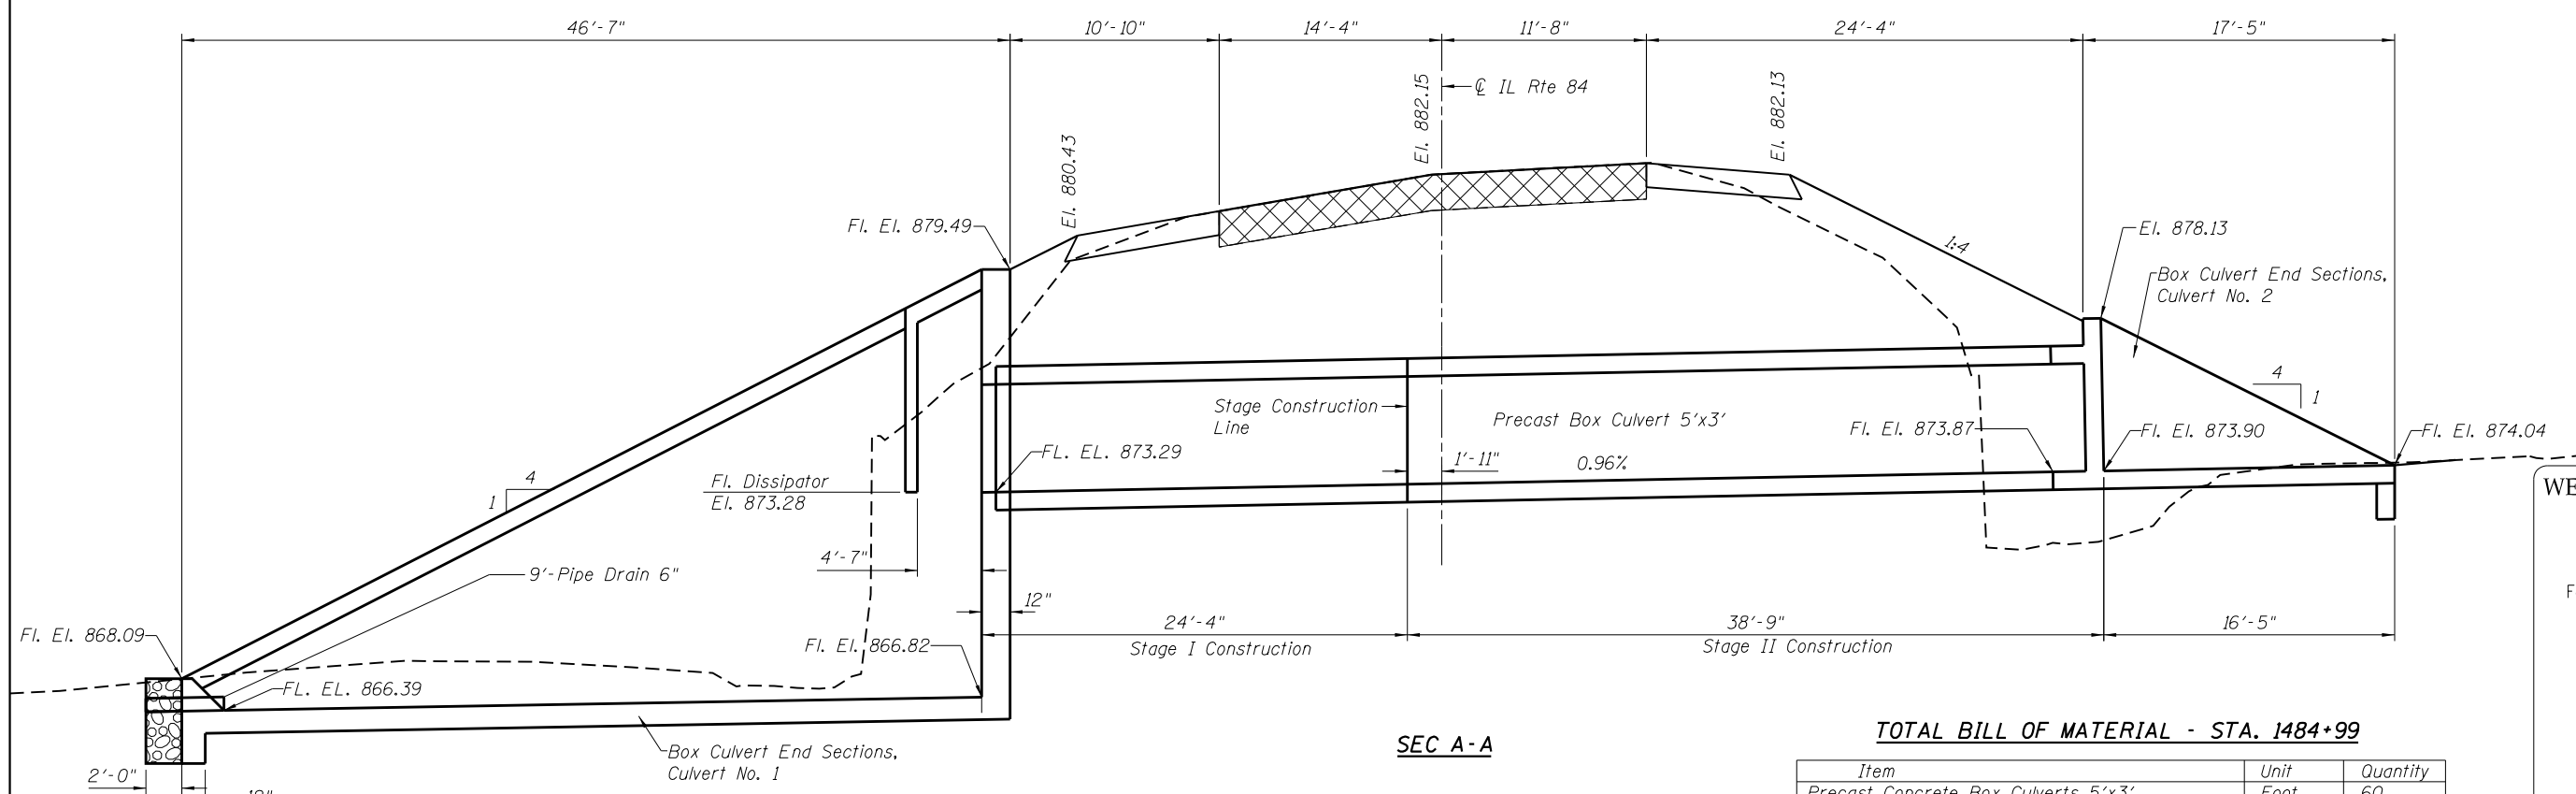


**BOX CULVERT PLAN  
IL RTE 84  
F.A.P. RTE 570 SECTION 101T  
JO DAVIESS COUNTY  
STA. 1484 + 99  
STR. NO. 043-1101**

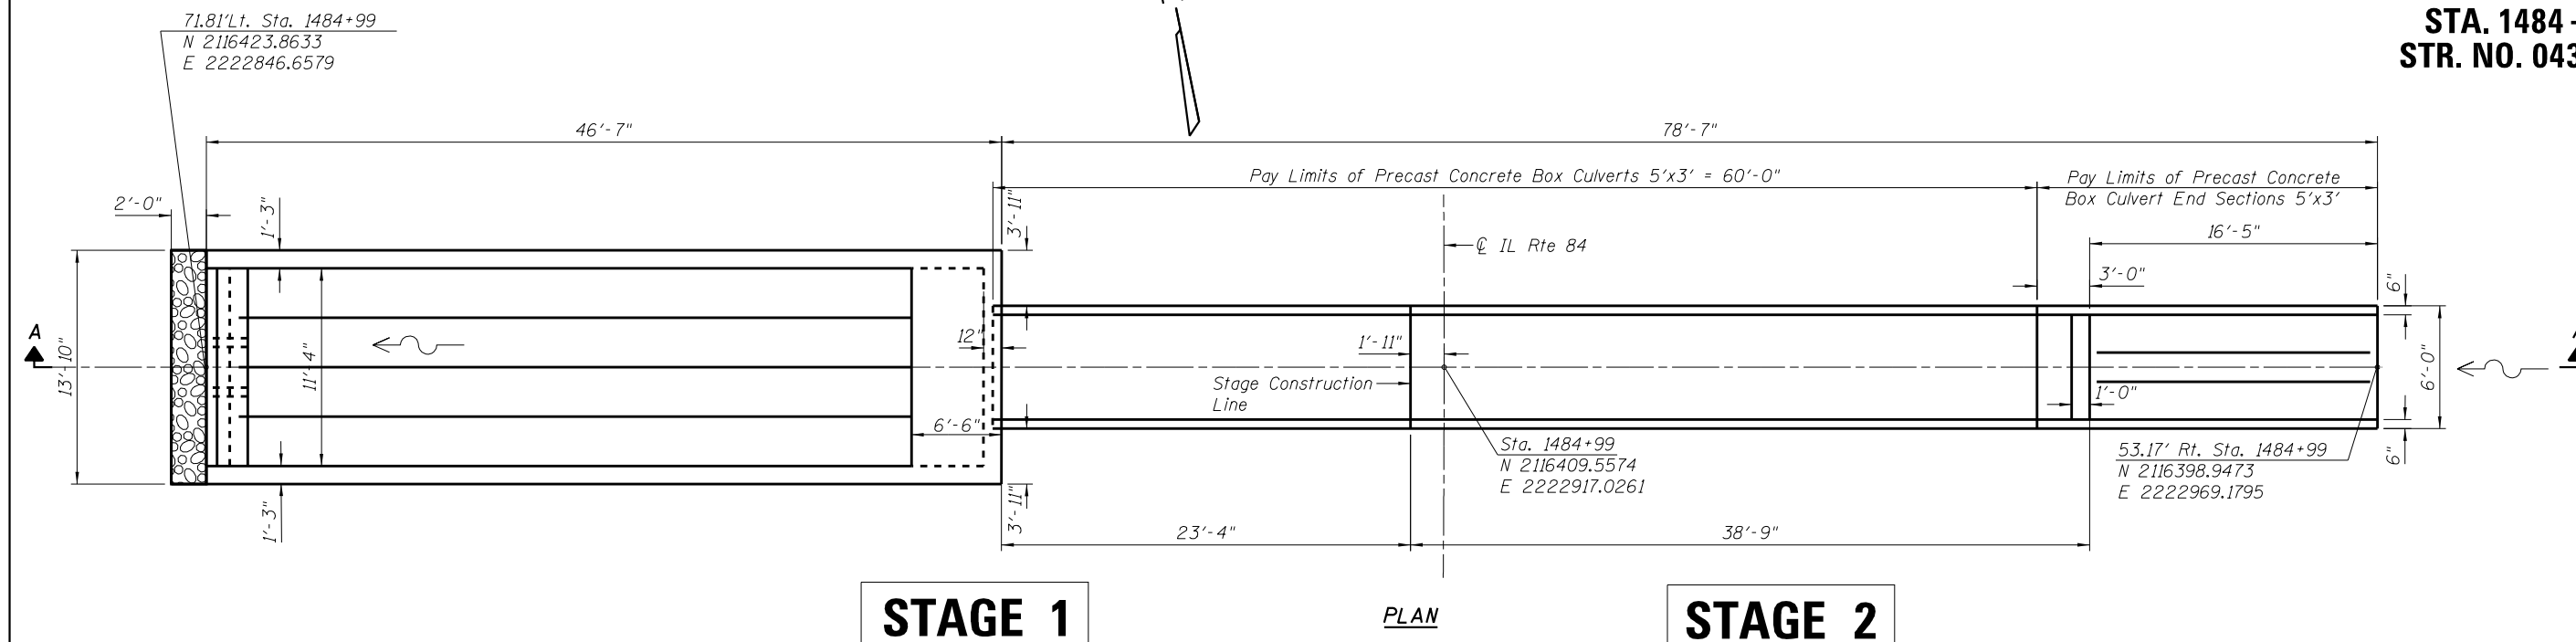

**TOTAL BILL OF MATERIAL - STA. 1484+99**

Item	Unit	Quantity
Precast Concrete Box Culverts 5'x3'	Foot	60
Box Culvert End Sections, Culvert No. 1	Each	1
Box Culvert End Sections, Culvert No. 2	Each	1
Transversable Pipe Grate	Foot	196

**WENDLER ENGINEERING SERVICES, INC.**  
Illinois Professional Design  
Firm No. 184-000848  
Sheets 1 thru 8  
For Structural Adequacy Only

STATE OF ILLINOIS  
SCOTT A. BROWN  
081-005981  
DIXON, IL  
LICENSED STRUCTURAL ENGINEER

DATE  
SCOTT A. BROWN  
DIXON, ILLINOIS  
ILLINOIS LICENSED STRUCTURAL  
ENGINEER NO. 081-005981  
EXPIRES 11-30-2014