


# LOCATION 3 S.N. 048-0047

## INFORMATION ONLY

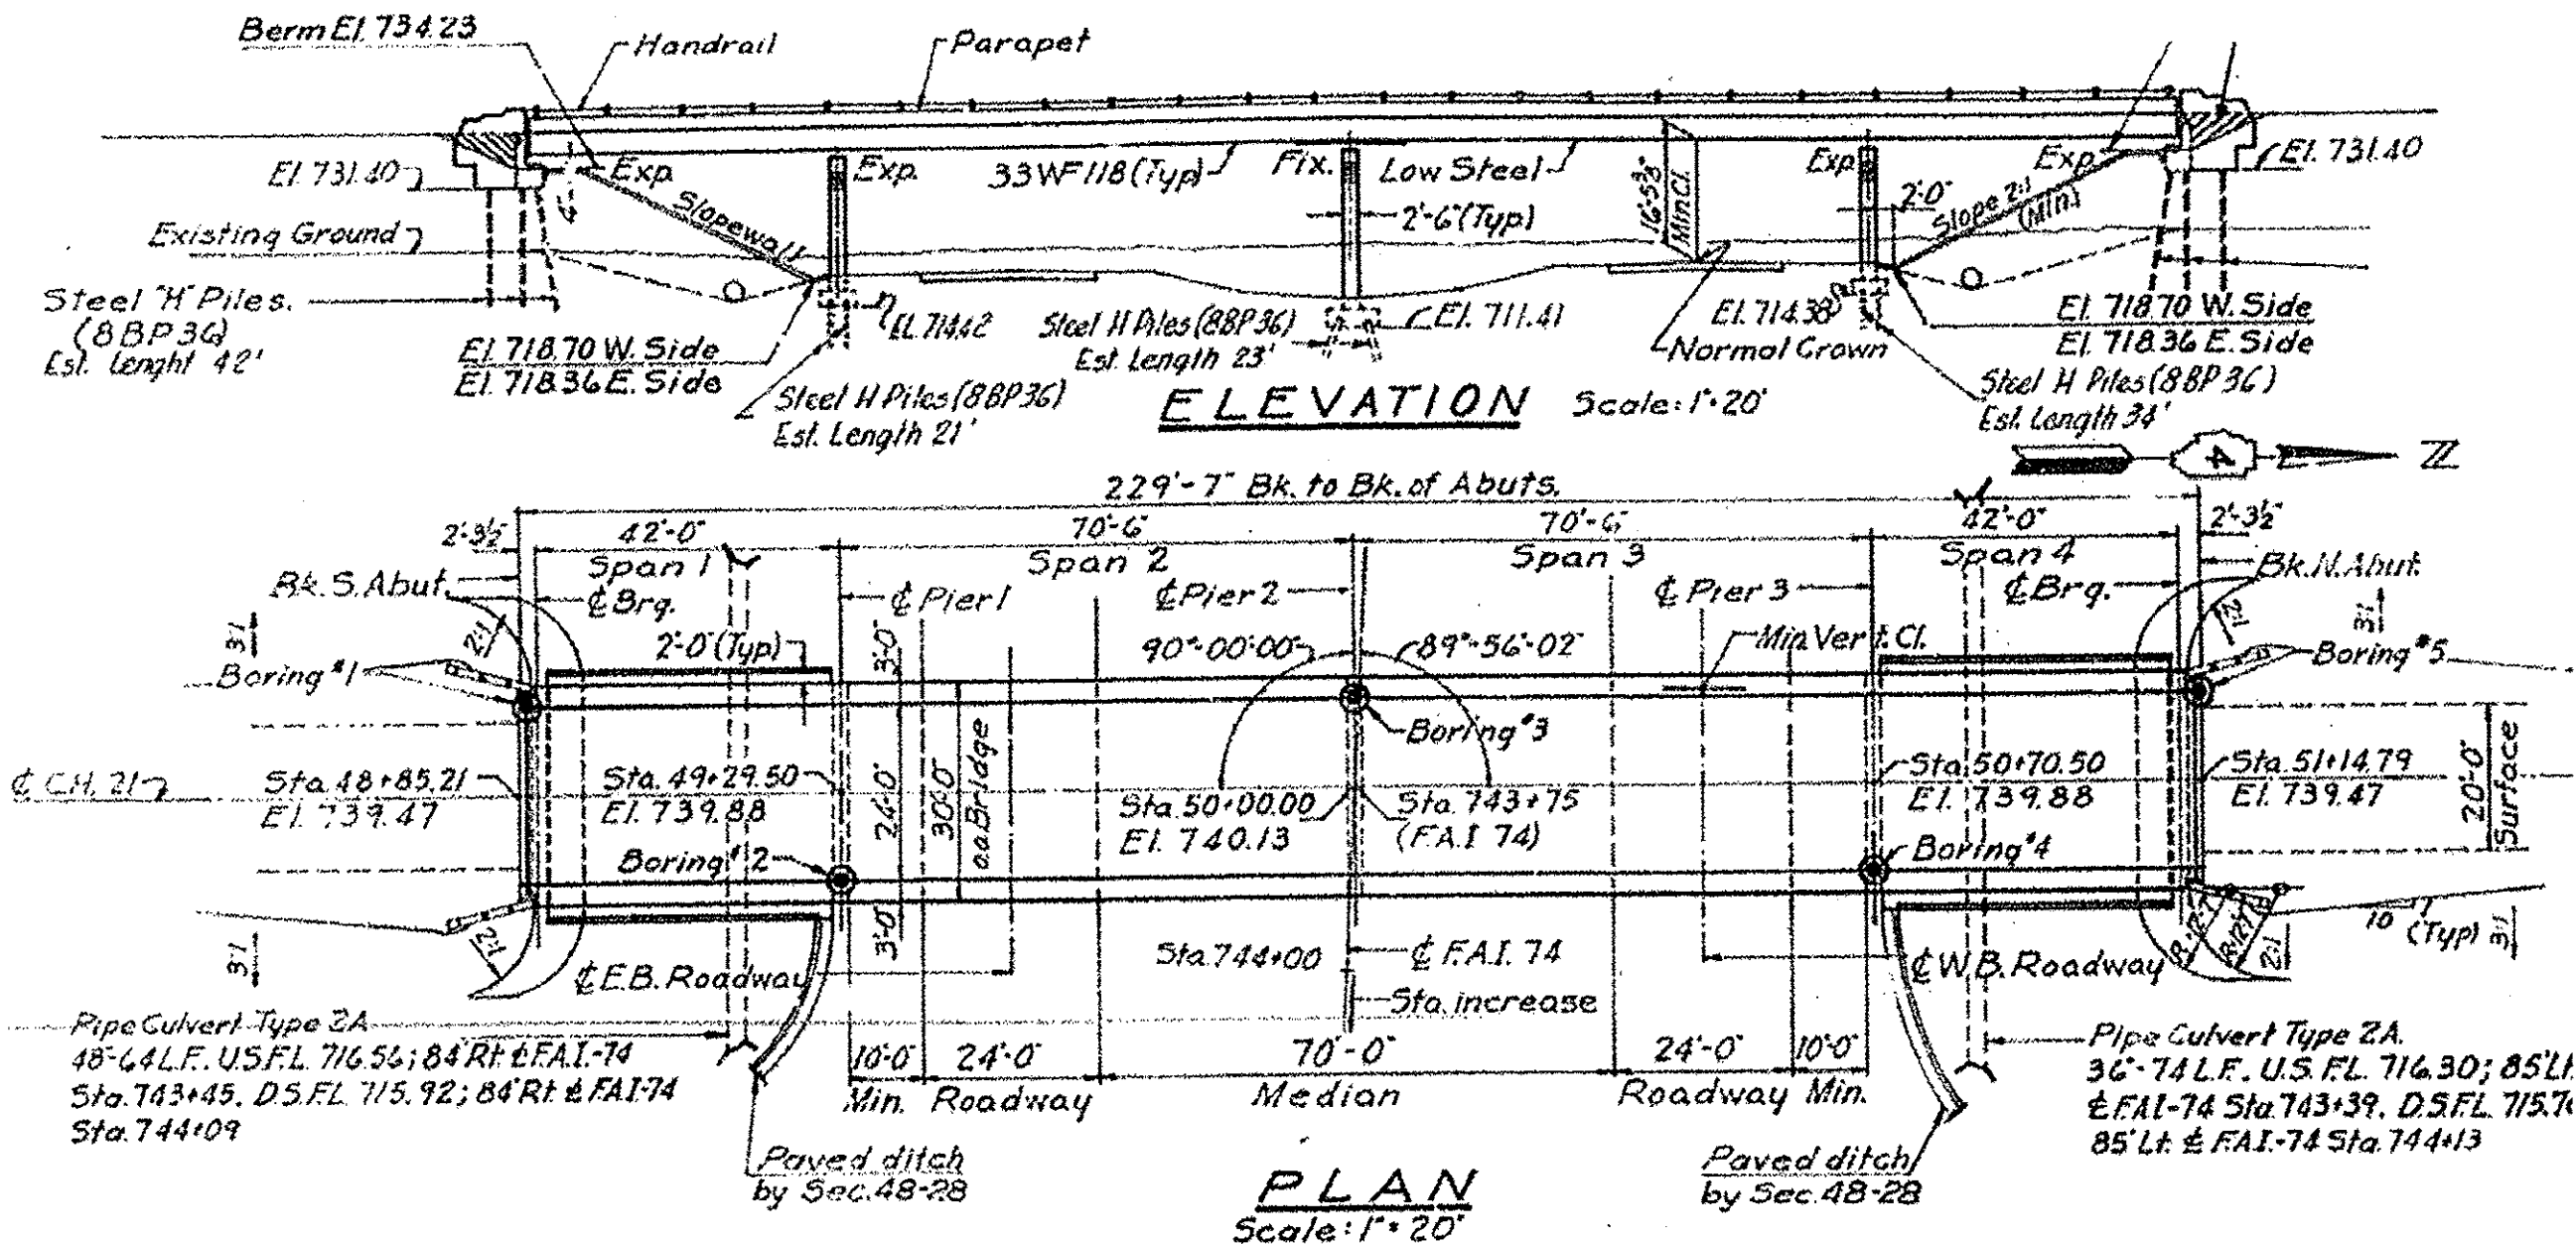

FILE NAME *	USER NAME * TOM INGLIS	DESIGNED - TOM INGLIS	REVISED -	STATE OF ILLINOIS DEPARTMENT OF TRANSPORTATION	LOCATION 3 PLAN VIEW	F.A. RTE.	SECTION	COUNTY	TOTAL SHEETS	SHEET NO.
April 2013 bridge painting.dgn		DRAWN - TOM INGLIS	REVISED -			VAR	D4 BRIDGE PAINTING 2012	various	21	10
Default		CHECKED - NICK JACK	REVISED -		SCALE: N/A	SHEET	OF	SHEETS	STA.	TO STA.
		DATE - 2/6/13	REVISED -							
										CONTRACT NO. 68826
										ILLINOIS FED. AID PROJECT