


EXISTING TYPICAL CROSS SECTIONS

FAI ROUTE 57
NORTHBOUND LANES
STATION 637+35 TO STATION 902+81*

*STATION EQUATION:
STA. 764+96.99 BK =
STA. 765+00.00 AH

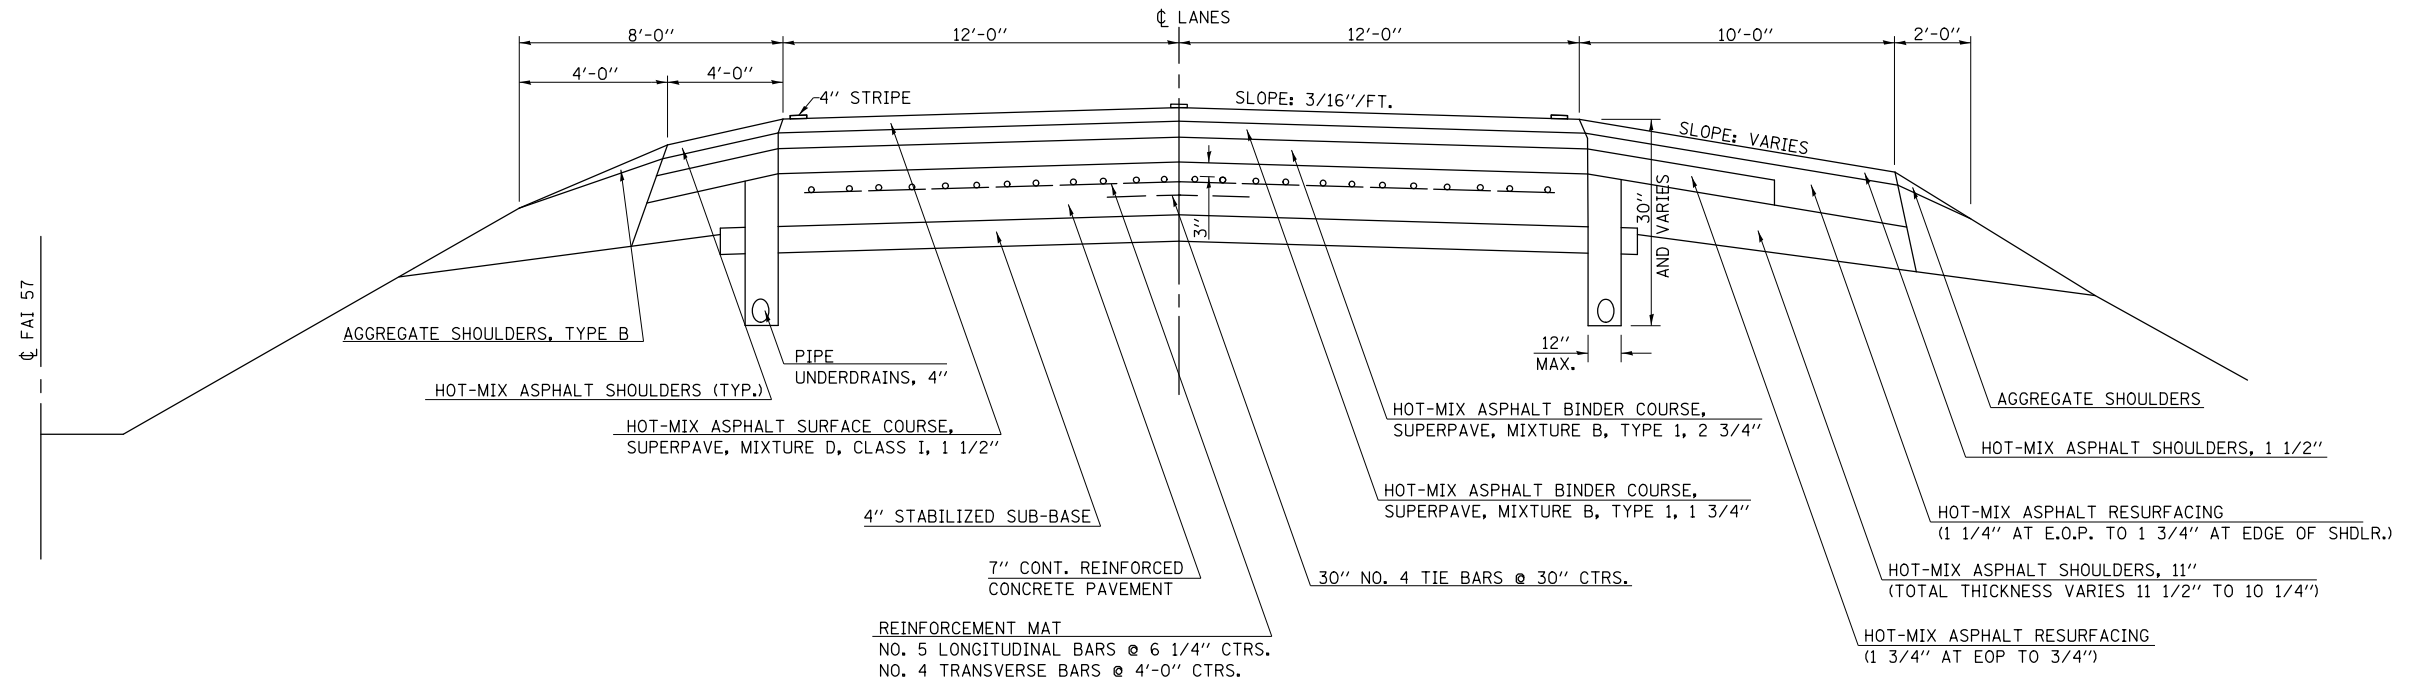

FILE NAME =	USER NAME = keysrb	DESIGNED -	REVISED -
et:\pw\work\p1dot\keysrb\d0158448\05707	6-sht-typical.dgn	DRAWN -	REVISED -
	PLOT SCALE = 40.0000' / in.	CHECKED -	REVISED -
	PLOT DATE = 11/13/2012	DATE -	REVISED -

**STATE OF ILLINOIS
DEPARTMENT OF TRANSPORTATION**

EXISTING TYPICAL CROSS SECTIONS

SCALE: SHEET NO. 1 OF 1 SHEETS STA. TO STA.

F.A.I. RTE.	SECTION	COUNTY	TOTAL SHEETS	SHEET NO.
57	(10-34, 10-35)RS-2(NB)	CHAMPAIGN	53	13
CONTRACT NO. 70716				
ILLINOIS FED. AID PROJECT				