



SEC. 8 - T 20 N - R 9 E - 3RD PM

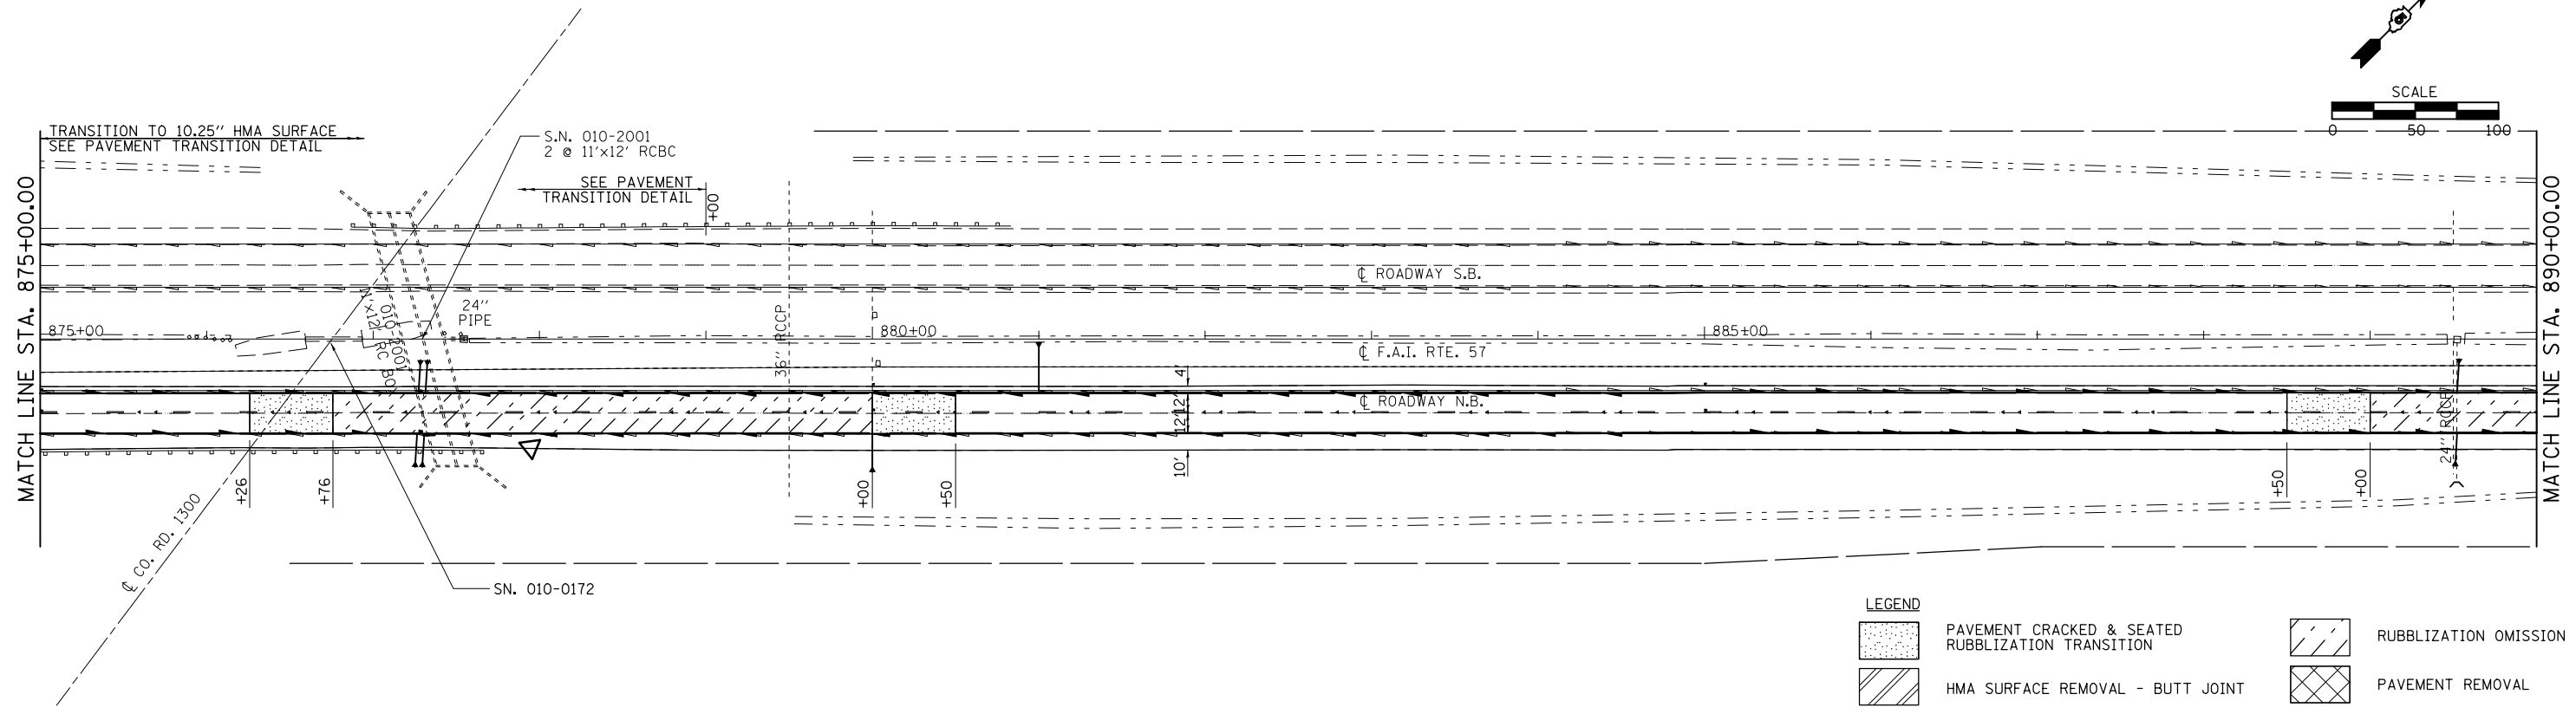

SEC. 8 - T 20 N - R 9 E - 3RD PM

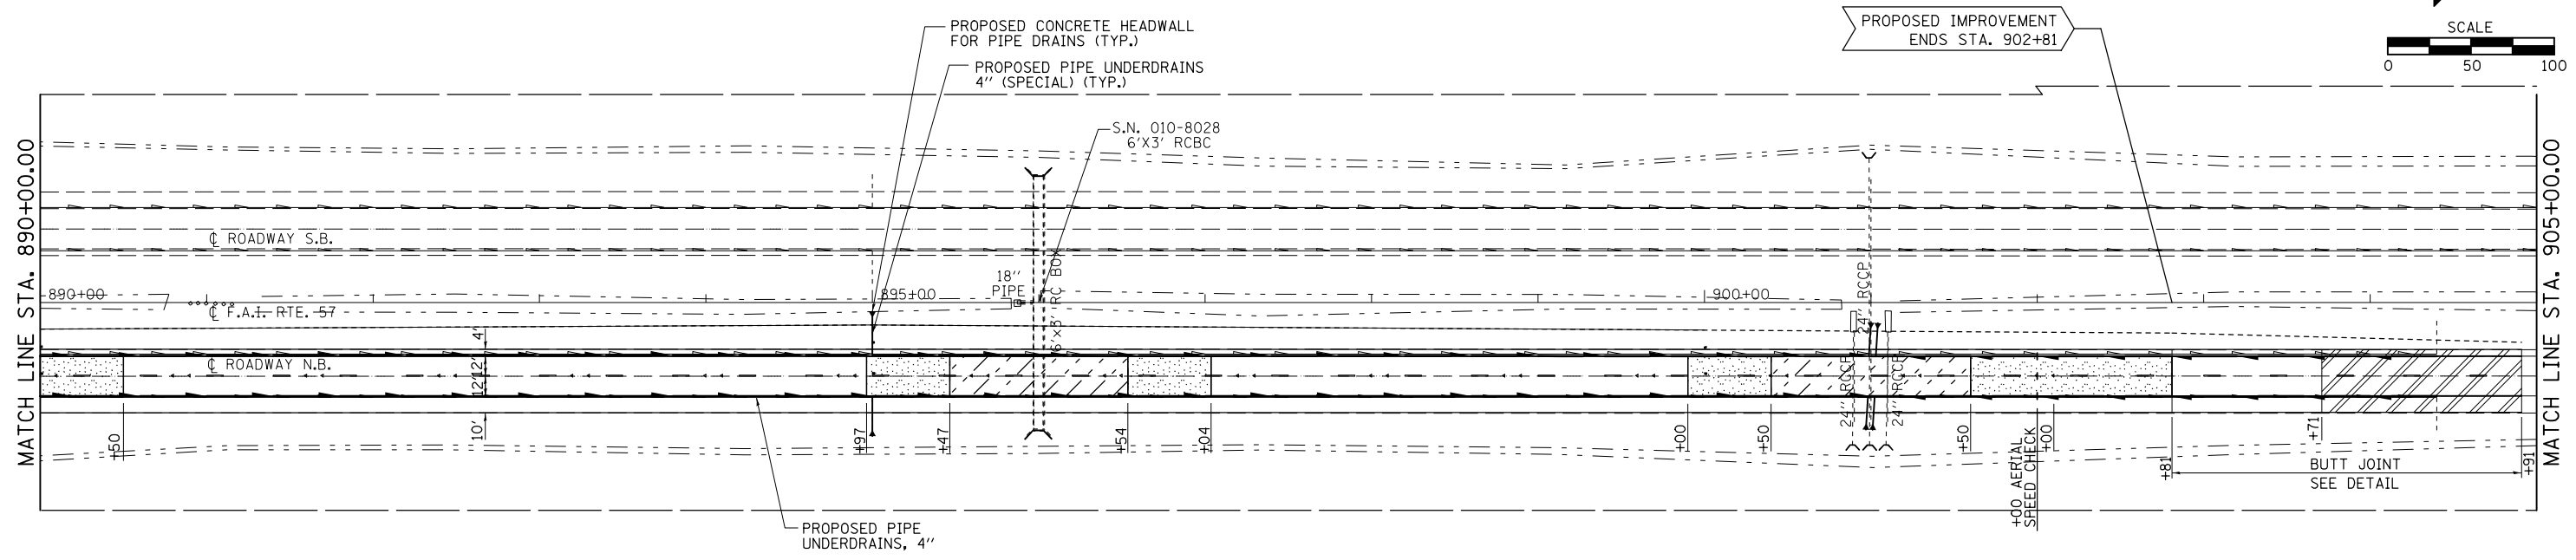

SEE DISTRICT 5 DETAIL 7800BBBB FOR AERIAL SPEED CHECK ZONES AND OTHER STRIPING DETAILS.

FILE NAME =	USER NAME = keysrb	DESIGNED -	REVISED -	STATE OF ILLINOIS DEPARTMENT OF TRANSPORTATION	PLAN SHEETS F.A.I. 57			F.A.I. RTE.	SECTION	COUNTY	TOTAL SHEETS	SHEET NO.
et:\pw\work\p\midot\keysrb\10158448\05707	6-shr-plan.dgn	DRAWN -	REVISED -		SCALE:	SHEET NO. 9 OF 10 SHEETS	STA. 875+00 TO STA. 905+00	57	(10-34, 10-35)RS-2(NB)	CHAMPAIGN	53	31
	PLOT SCALE = 100.0000' / in.	CHECKED -	REVISED -		CONTRACT NO. 70716							
	PLOT DATE = 11/13/2012	DATE -	REVISED -		ILLINOIS FED. AID PROJECT							