


## RESURFACING TRANSITION


FAI 57 NORTHBOUND  
UNDER: OLYMPIAN DR  
CO. ROAD 1100 E

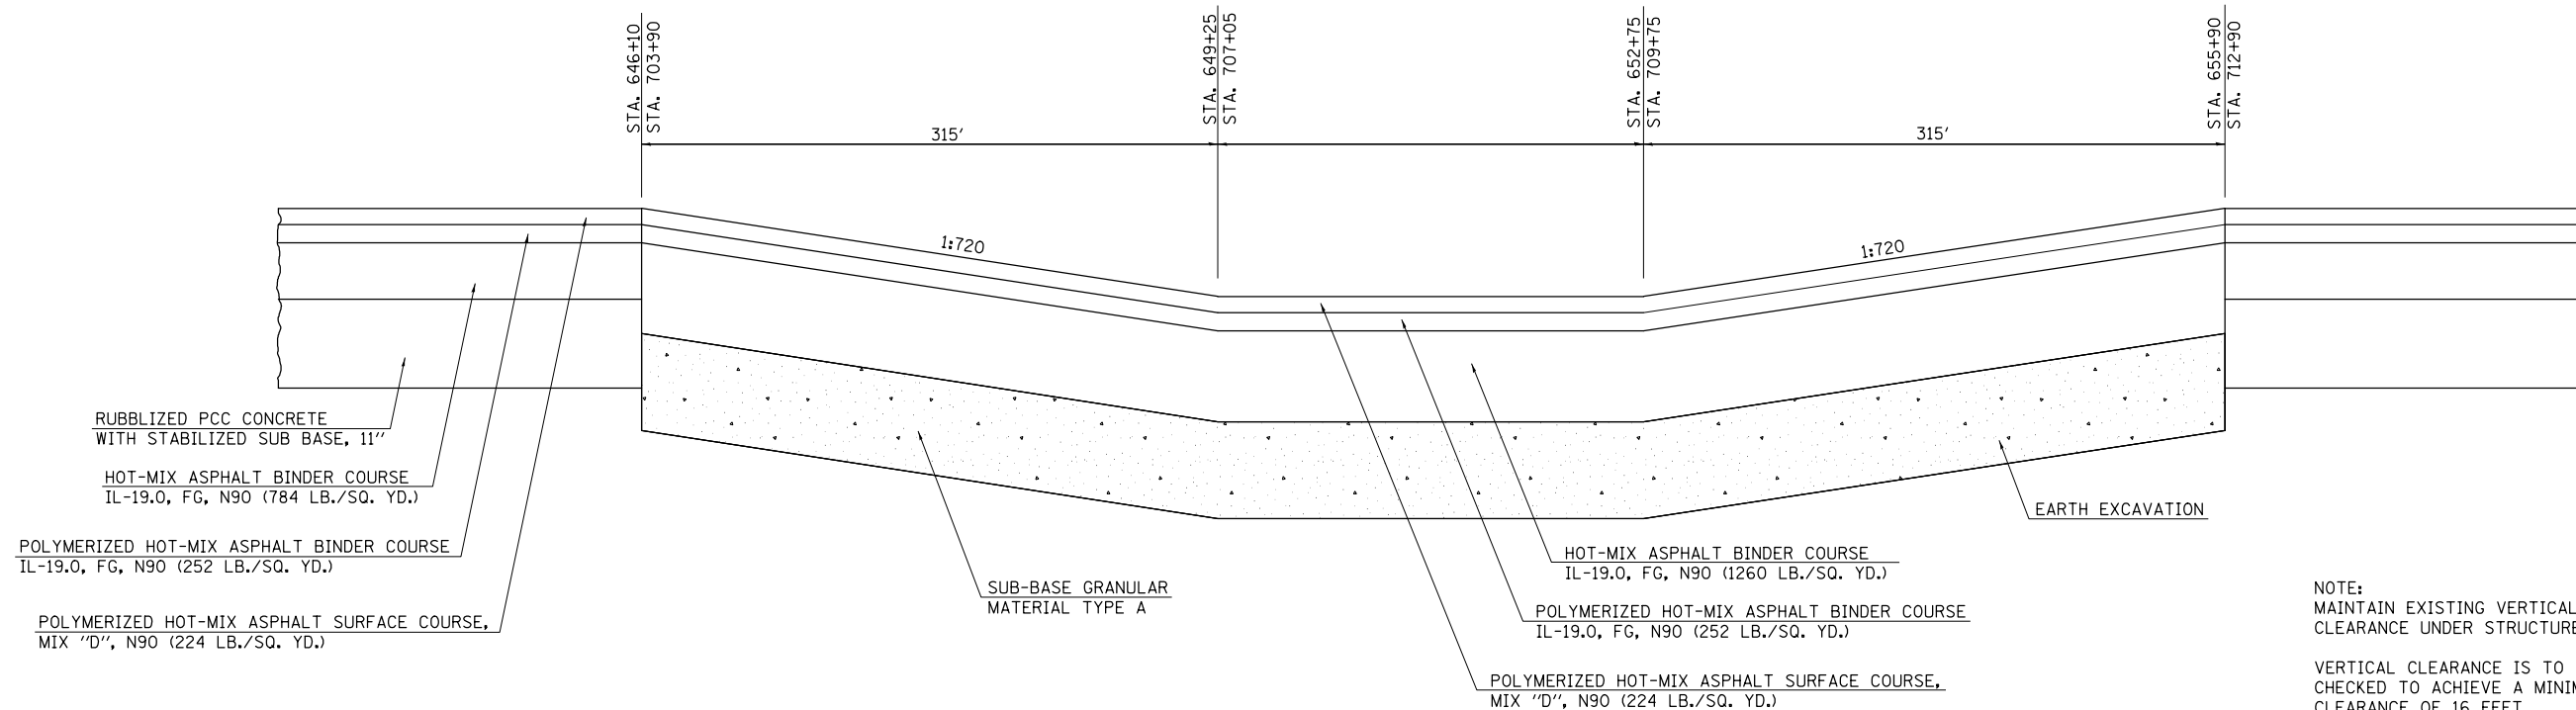

NOTE:  
MAINTAIN EXISTING VERTICAL  
CLEARANCE UNDER STRUCTURES.  
VERTICAL CLEARANCE IS TO BE  
CHECKED TO ACHIEVE A MINIMUM  
CLEARANCE OF 16 FEET.

## RESURFACING TRANSITION

FAI 57 NORTHBOUND  
UNDER: MARKET ST  
CO. ROAD 1300

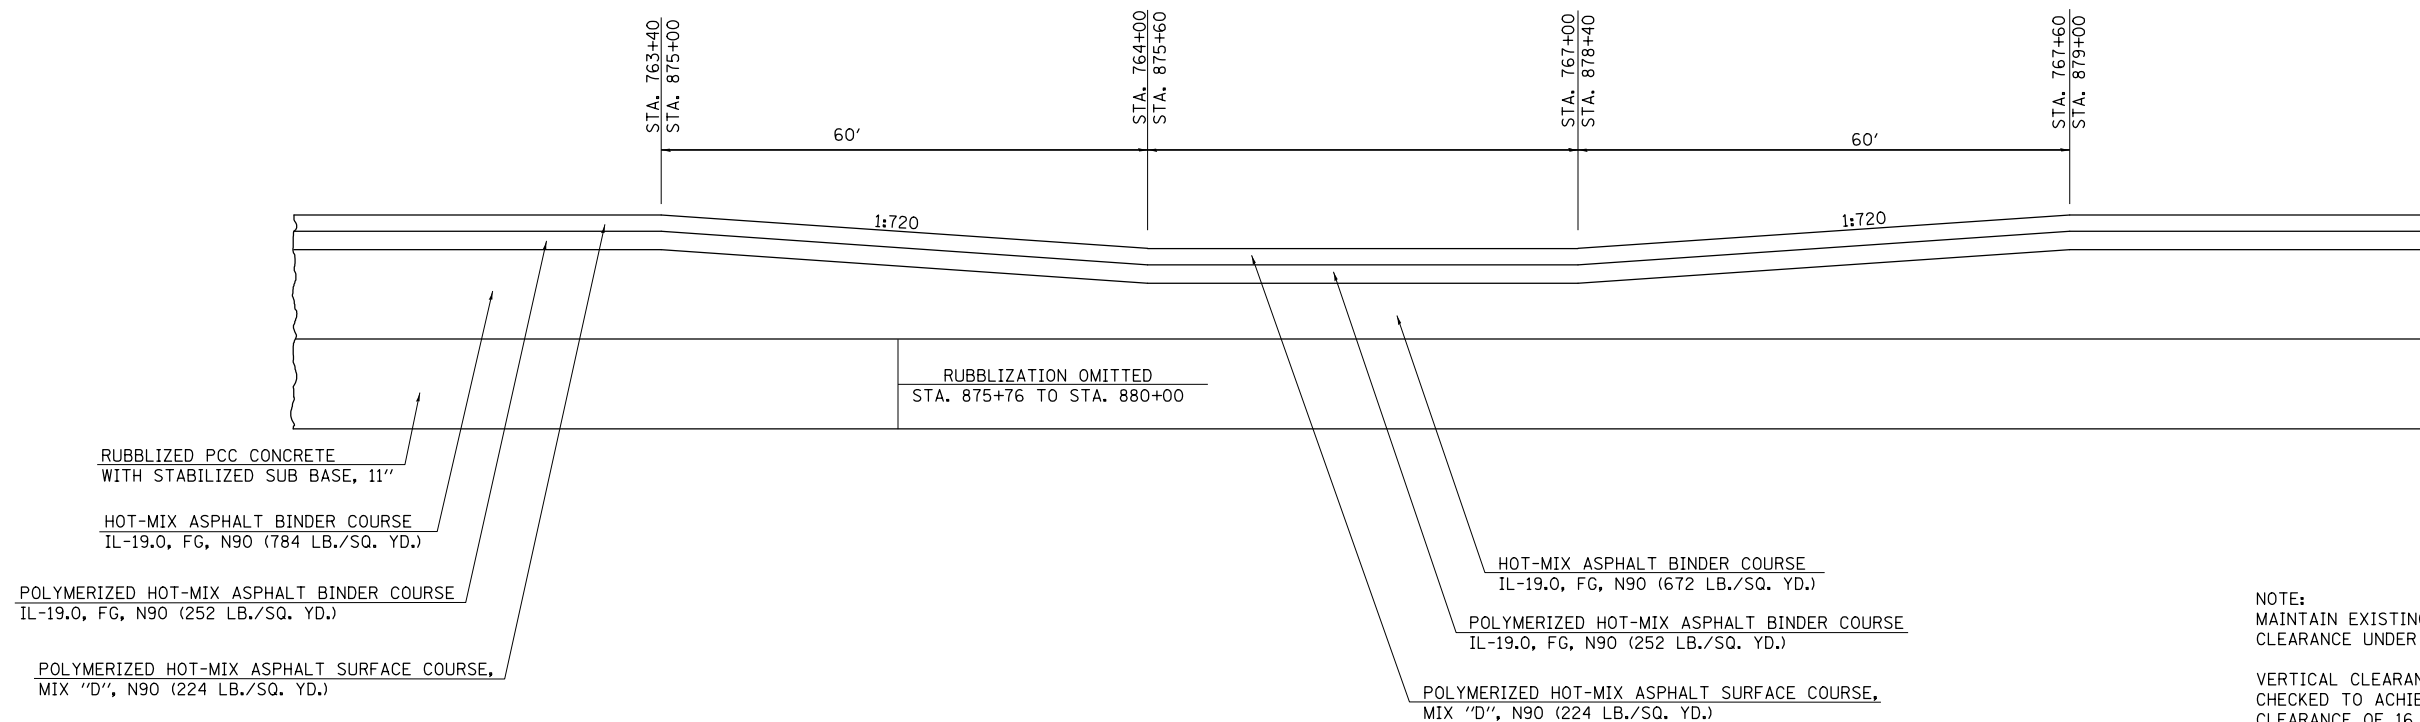

NOTE:  
MAINTAIN EXISTING VERTICAL  
CLEARANCE UNDER STRUCTURES.  
VERTICAL CLEARANCE IS TO BE  
CHECKED TO ACHIEVE A MINIMUM  
CLEARANCE OF 16 FEET.

FILE NAME =	USER NAME = dawsonkb	DESIGNED -	REVISED -	<b>STATE OF ILLINOIS DEPARTMENT OF TRANSPORTATION</b>	<b>RESURFACING TRANSITION DETAILS</b>			F.A.I RTE.	SECTION	COUNTY	TOTAL SHEETS	SHEET NO.	
et:\pwork\pwork\dot\dawsonkb\0158448\0570716-sht-detail.dgn		DRAWN -	REVISED -		SCALE:	SHEET NO. 1 OF 1 SHEETS	STA.	TO STA.	57	(10-34, 10-35)RS-2(NB)	CHAMPAIGN	53	33
		CHECKED -	REVISED -								CONTRACT NO. 70716		
		DATE -	REVISED -		ILLINOIS FED. AID PROJECT								