


# BUTT JOINT DETAIL

FAI 57 NORTH & SOUTH LIMITS

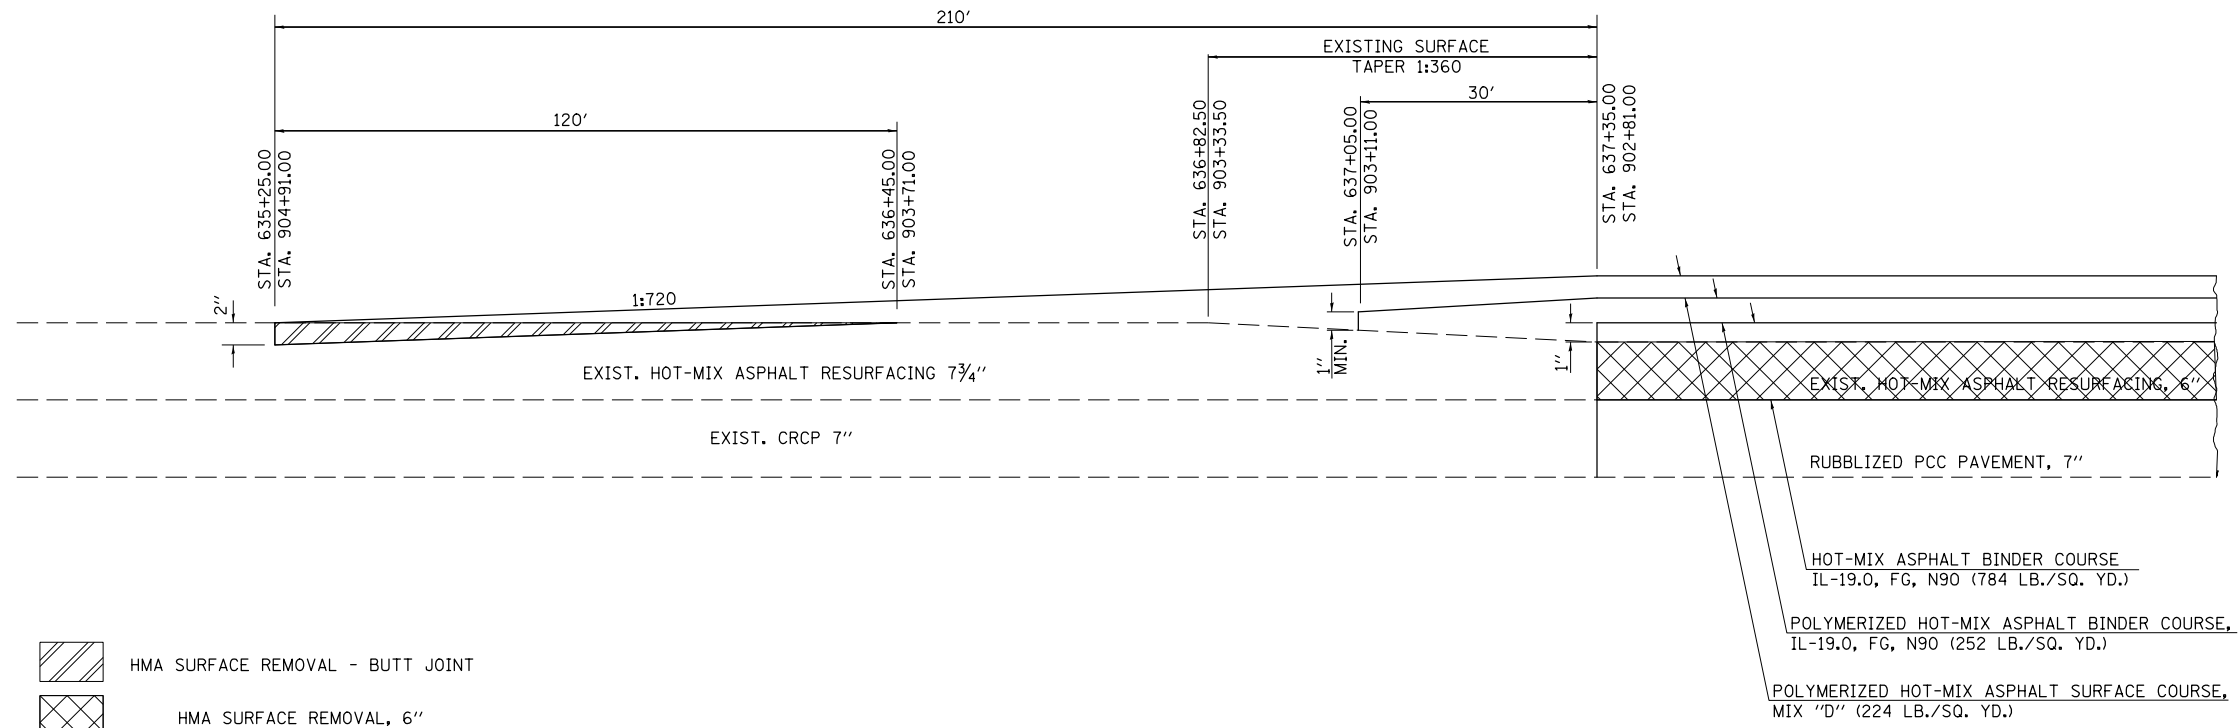

FILE NAME =	USER NAME = dawsonkb	DESIGNED -	REVISED -
ct:\pwork\pwork\pwork\dawsonkb\0158448\0570716-sht-detail.dgn		DRAWN -	REVISED -
	PLOT SCALE = 40.0000' / in.	CHECKED -	REVISED -
	PLOT DATE = 11/15/2012	DATE -	REVISED -

STATE OF ILLINOIS  
DEPARTMENT OF TRANSPORTATION

BUTT JOINT DETAILS

SCALE: SHEET NO. 1 OF 2 SHEETS STA. TO STA.

F.A.I. RTE.	SECTION	COUNTY	TOTAL SHEETS	SHEET NO.
57	(10-34, 10-35)RS-2(NB)	CHAMPAIGN	53	35
CONTRACT NO. 70716			ILLINOIS FED. AID PROJECT	