

DETAILS OF MAILBOX TURNOUTS

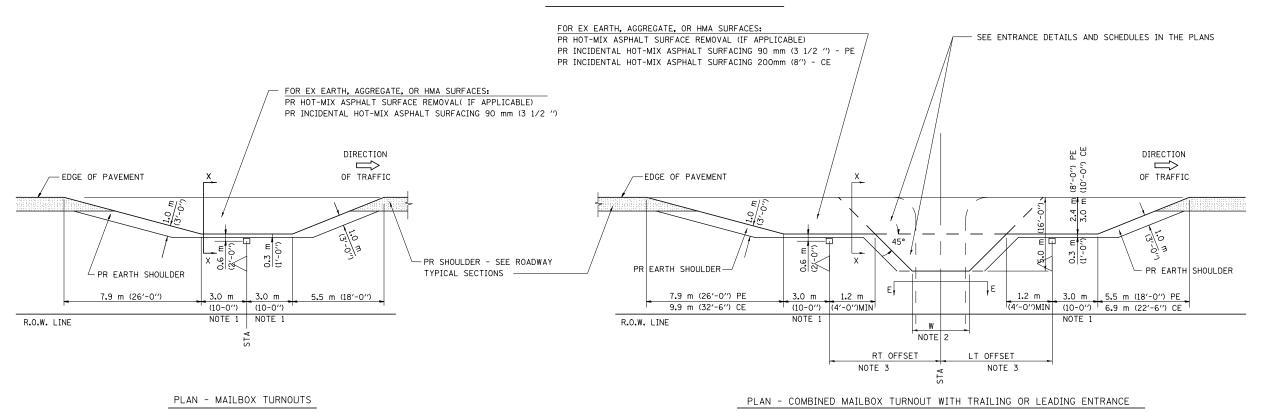

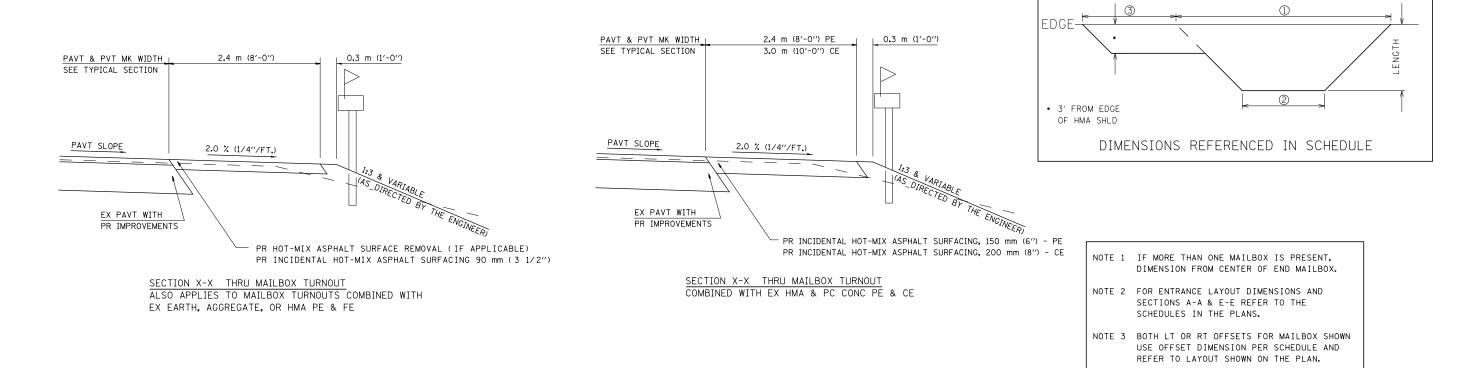

ALL DIMENSIONS ARE IN INCHES UNLESS OTHERWISE SHOWN.

	FILE NAME =	USER NAME = \$USER\$	DESIGNED - J	JCN	REVISED -		DETAILS FOR ENTRANCE, MAILBOX TURNOUT & SIDE ROAD			F.A.S.	SECTION	COUNTY	SHEETS	SHEET NO.
	\$FILEL\$		DRAWN - C	CAD	REVISED -	STATE OF ILLINOIS				2600	17RS-6 & 18RS-12	PIKE	32	31
	ENT PPP.DGN	PLOT SCALE = \$SCALE\$	CHECKED - J	JCN	REVISED -	DEPARTMENT OF TRANSPORTATION		MINIEDOX TONMOOT & SIDE NOAD					CONTRACT NO. 72D77	
		PLOT DATE = \$DATE\$	DATE - 2	2/23/99	REVISED -		SCALE:		O STA.	FED. ROAD DIST. NO. ILLINOIS FED. AID PROJECT				