


(4) STA. 293+10.18 TO STA. 297+11.63 (LT) [401.45']

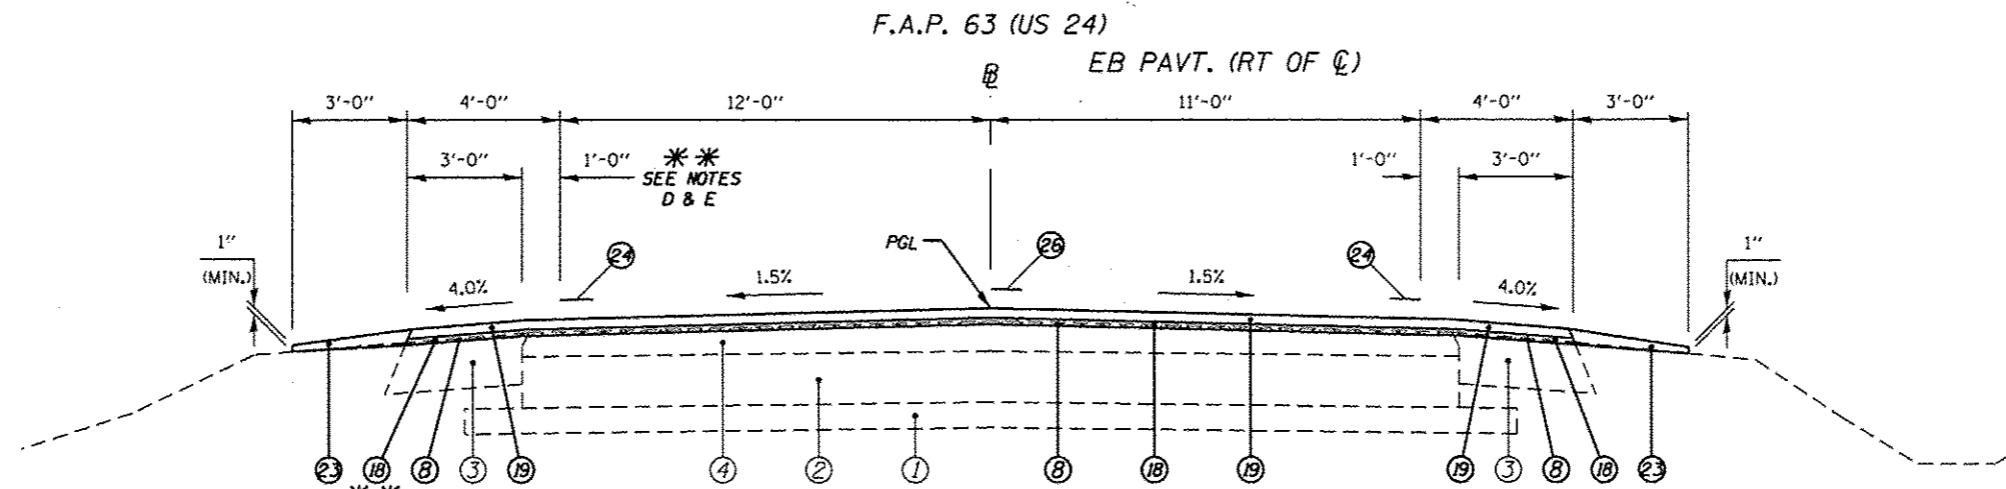

(4) STA. 293+10.18 TO STA. 297+11.63 (RT) [401.45']

**LEGEND**

- |  |  |  |   |
|--|--|--|---|
| ① EXIST. 4" SUB-BASE GRANULAR MATERIAL                     | ⑩ PROP. COMBINATION CURB AND GUTTER REMOVAL  | ⑬ PROP. SUBBASE GRANULAR MATERIAL, TYPE B 4" | ⑲ PROP. HOT-MIX ASPHALT SURFACE COURSE, MIX "D", N70 1 1/2"         |
| ② EXIST. 8" P.C.C. PAVEMENT                                | ⑪ PROP. CONCRETE MEDIAN SURFACE REMOVAL      | ⑭ PROP. HMA BASE COURSE 11" ***              | ⑳ PROP. COMBINATION CONCRETE CURB AND GUTTER, TYPE M-4.24           |
| ③ EXIST. 8" H.M.A. SHOULDER                                | ⑫ PROP. SUBBASE GRANULAR MATERIAL, TYPE A 8" | ⑮ PROP. PCC BASE COURSE WIDENING 9"          | ㉑ PROP. CONCRETE MEDIAN SURFACE, 4"                                 |
| ④ EXIST. 4" OVERLAY  | ⑬ PROP. SUBBASE GRANULAR MATERIAL, TYPE A 8" |  | ㉒ PROP. CONCRETE MEDIAN, TYPE SM-4.24                               |
| ⑤ EXIST. COMBINATION CURB AND GUTTER, TYPE B-6.06          | ⑭ PROP. HMA BASE COURSE 11" ***              |  | ㉓ PROP. AGGREGATE WEDGE SHOULDER, TYPE B                            |
| ⑥ PROP. PAVEMENT REMOVAL                                   | ⑮ PROP. PCC BASE COURSE WIDENING 9"          |  | ㉔ PROP. MODIFIED URETHANE PAVEMENT MARKING - LINE 5"                |
| ⑦ PROP. PAVED SHOULDER REMOVAL                             |  |  | ㉕ PROP. MODIFIED URETHANE PAVEMENT MARKING - LINE 8"                |
| ⑧ PROP. HOT-MIX ASPHALT SURFACE REMOVAL (VARIABLE DEPTH) * |  |  | ㉖ PROP. PREFORMED PLASTIC PAVEMENT MARKING, TYPE B TYPE B - LINE 5" |
| ⑨ PROP. HOT-MIX ASPHALT SURFACE REMOVAL, 1 1/2"            |  |  | ㉗ PROP. PREFORMED PLASTIC PAVEMENT MARKING, TYPE B TYPE B - LINE 6" |

**\*\*\* NOTES:**

- (A) PAINTED MEDIAN WIDTH VAR. FR. 5'-0" TO 13'-3" FR. STA. 293+10.18 TO 294+71.47 LT (WB PAVT).
- (B) PAINTED MEDIAN WIDTH INCREASES FR. 8'-0" TO 13'-3" FR. STA. 293+10.18 TO 294+71.47 LT (WB PAVT).
- (C) RT MERGE LANE INCREASES FR. 0 TO 11'-0" AND PAVEMENT STRIPING 6" WHITE (2'DASH/6'SKIP) IS LOCATED FR. STA. 294+71.47 TO 297+11.63 LT (WB PAVT).
- (D) LT. TURN LANE WIDTH VAR. FR. 1'-0" TO 4'-7" FR. STA. 296+23.06 TO 297+11.63 RT (EB PAVT).
- (E) PAVEMENT STRIPING 6" WHITE (2'DASH/6'SKIP) FR. STA. 296+23.06 TO 298+68.46 RT (EB PAVT).

\* NOMINAL MILLING DEPTH 1/2" @ Q OR PGL  
 \*\*\* WHERE WIDENING IS GREATER THAN 6' OR UNDER NEW TURN LANE