


(9) STA. 312+74.92 TO STA. 331+31.00 (LT) (1,856.08')

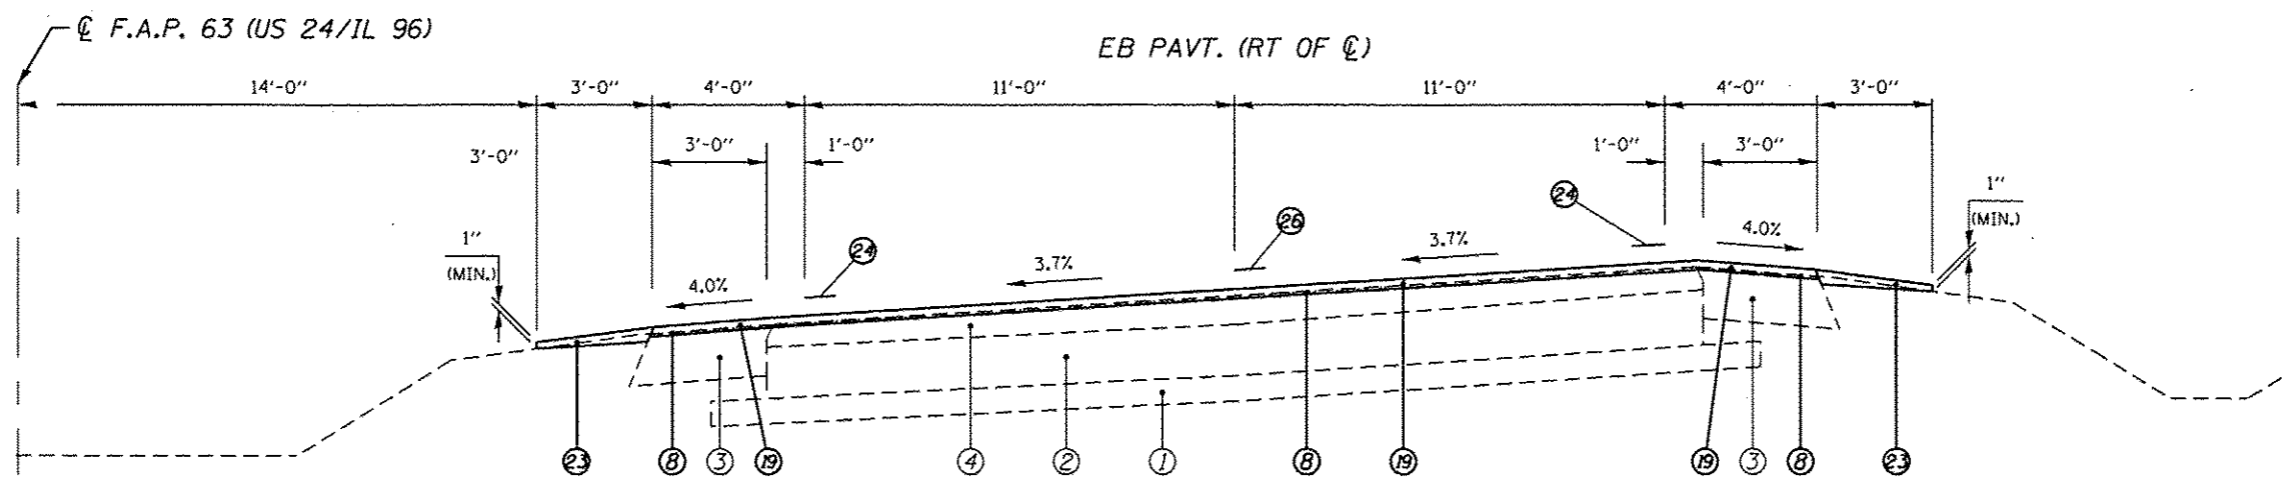

(9) STA. 312+74.92 TO STA. 331+31.00 (RT) (1,856.08')

LEGEND

- | | |
|--|---|
| ① EXIST. 4" SUB-BASE GRANULAR MATERIAL | ⑮ PROP. STRIP REFLECTIVE CRACK CONTROL TREATMENT |
| ② EXIST. 8" P.C.C. PAVEMENT | ⑯ PROP. HOT-MIX ASPHALT SHOULDERS 6 1/2" |
| ③ EXIST. 8" H.M.A. SHOULDER | ⑰ PROP. LEVELING BINDER (MACHINE METHOD), N70 1" |
| ④ EXIST. 4" OVERLAY | ⑱ PROP. HOT-MIX ASPHALT SURFACE COURSE, MIX "D", N70 1 1/2" |
| ⑤ EXIST. COMBINATION CURB AND GUTTER, TYPE B-6.06 | ⑳ PROP. COMBINATION CONCRETE CURB AND GUTTER, TYPE M-4.24 |
| ⑥ PROP. PAVEMENT REMOVAL | ㉑ PROP. CONCRETE MEDIAN SURFACE, 4" |
| ⑦ PROP. PAVED SHOULDER REMOVAL | ㉒ PROP. CONCRETE MEDIAN, TYPE SM-4.24 |
| ⑧ PROP. HOT-MIX ASPHALT SURFACE REMOVAL (VARIABLE DEPTH) * | ㉓ PROP. AGGREGATE WEDGE SHOULDER, TYPE B |
| ⑨ PROP. HOT-MIX ASPHALT SURFACE REMOVAL, 1 1/2" | ㉔ PROP. MODIFIED URETHANE PAVEMENT MARKING - LINE 5" |
| ⑩ PROP. COMBINATION CURB AND GUTTER REMOVAL | ㉕ PROP. MODIFIED URETHANE PAVEMENT MARKING - LINE 8" |
| ⑪ PROP. CONCRETE MEDIAN SURFACE REMOVAL | ㉖ PROP. PREFORMED PLASTIC PAVEMENT MARKING, TYPE B TYPE B - LINE 5" |
| ⑫ PROP. SUBBASE GRANULAR MATERIAL, TYPE B 4" | ㉗ PROP. PREFORMED PLASTIC PAVEMENT MARKING, TYPE B TYPE B - LINE 6" |
| ⑬ PROP. SUBBASE GRANULAR MATERIAL, TYPE A 8" | |
| ⑭ PROP. HMA BASE COURSE 11" *** | |
| ⑮ PROP. PCC BASE COURSE WIDENING 9" | |

* NOMINAL MILLING DEPTH 1/2" @ C OR pgl
 *** WHERE WIDENING IS GREATER THAN 6' OR UNDER NEW TURN LANE