



PLAN	DATE
BY	
REVISIONS	
PLOTTED	
ALIGNMENT ORDERED	
GRADES CHECKED	
STRUCTURE NOTATIONS CHECKED	
NOTE BOOK NO.	
FILE NAME	

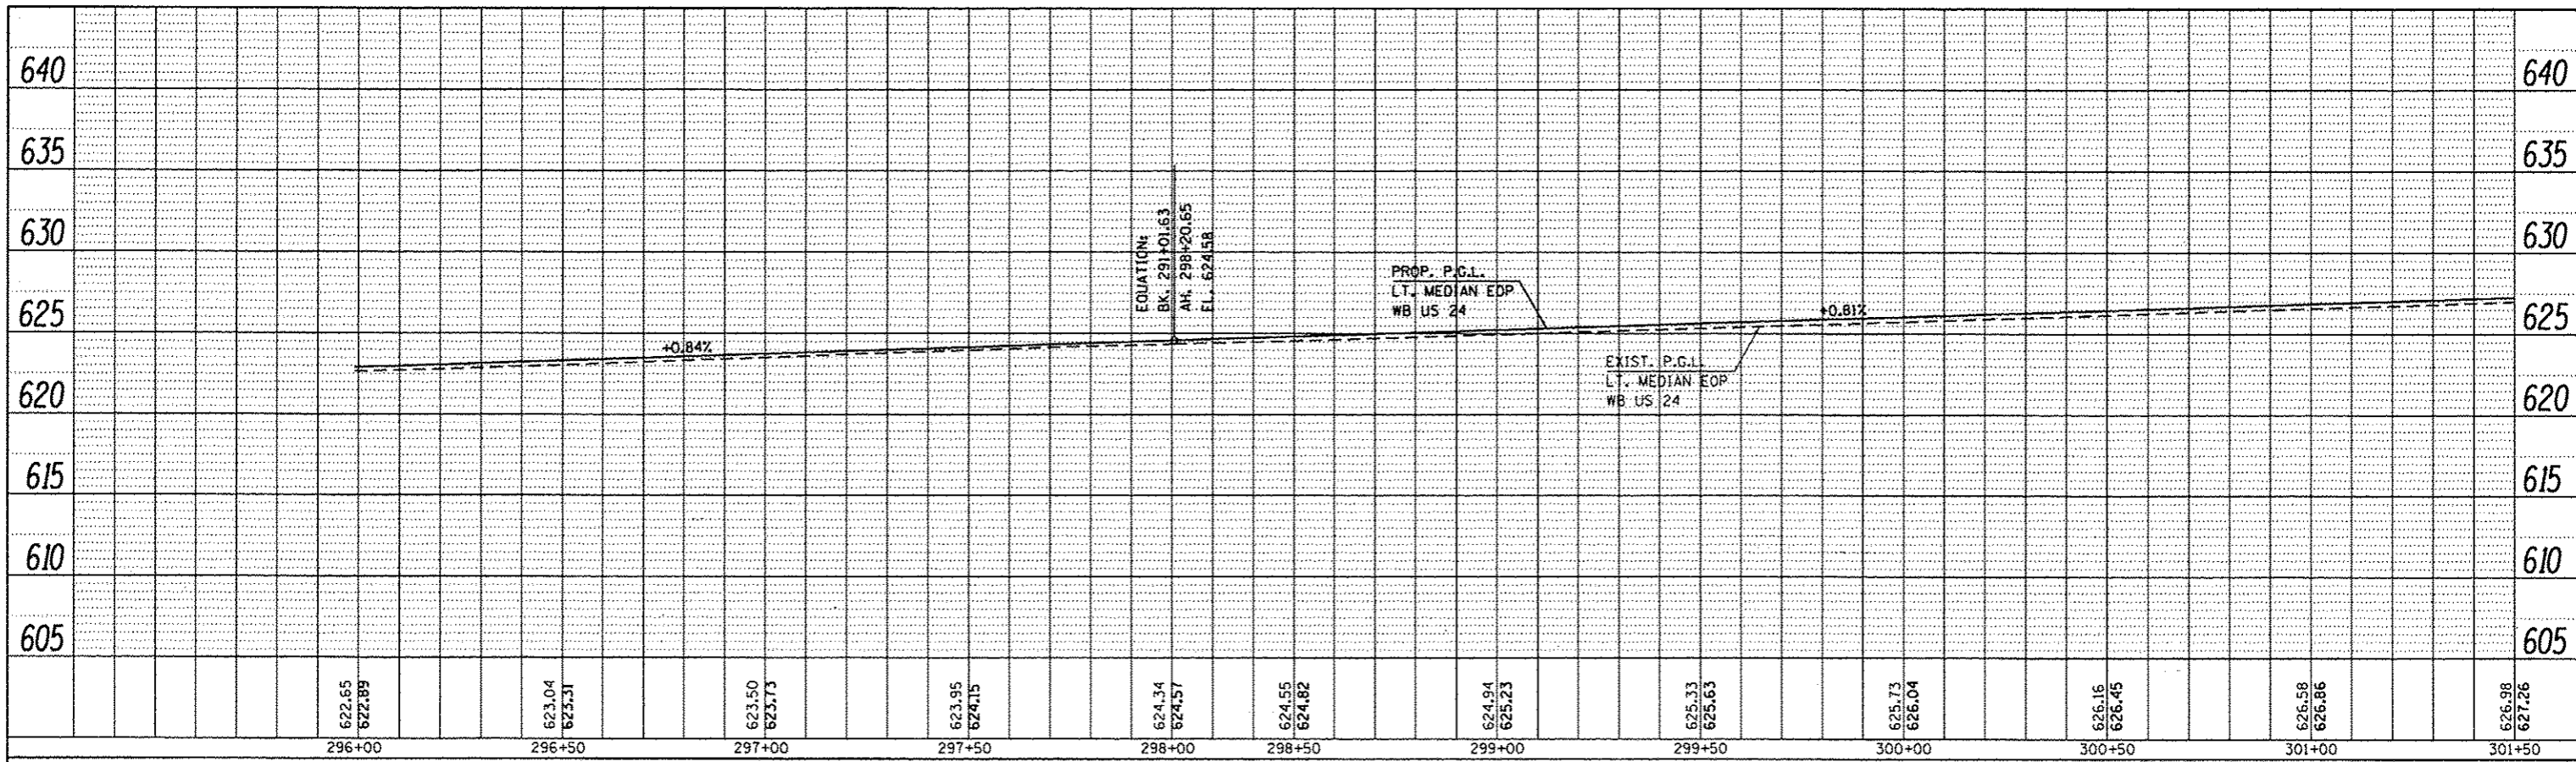

PROFILE	DATE
BY	
REVISIONS	
PLOTTED	
GRADES CHECKED	
STRUCTURE NOTATIONS CHECKED	
NOTE BOOK NO.	
FILE NAME	

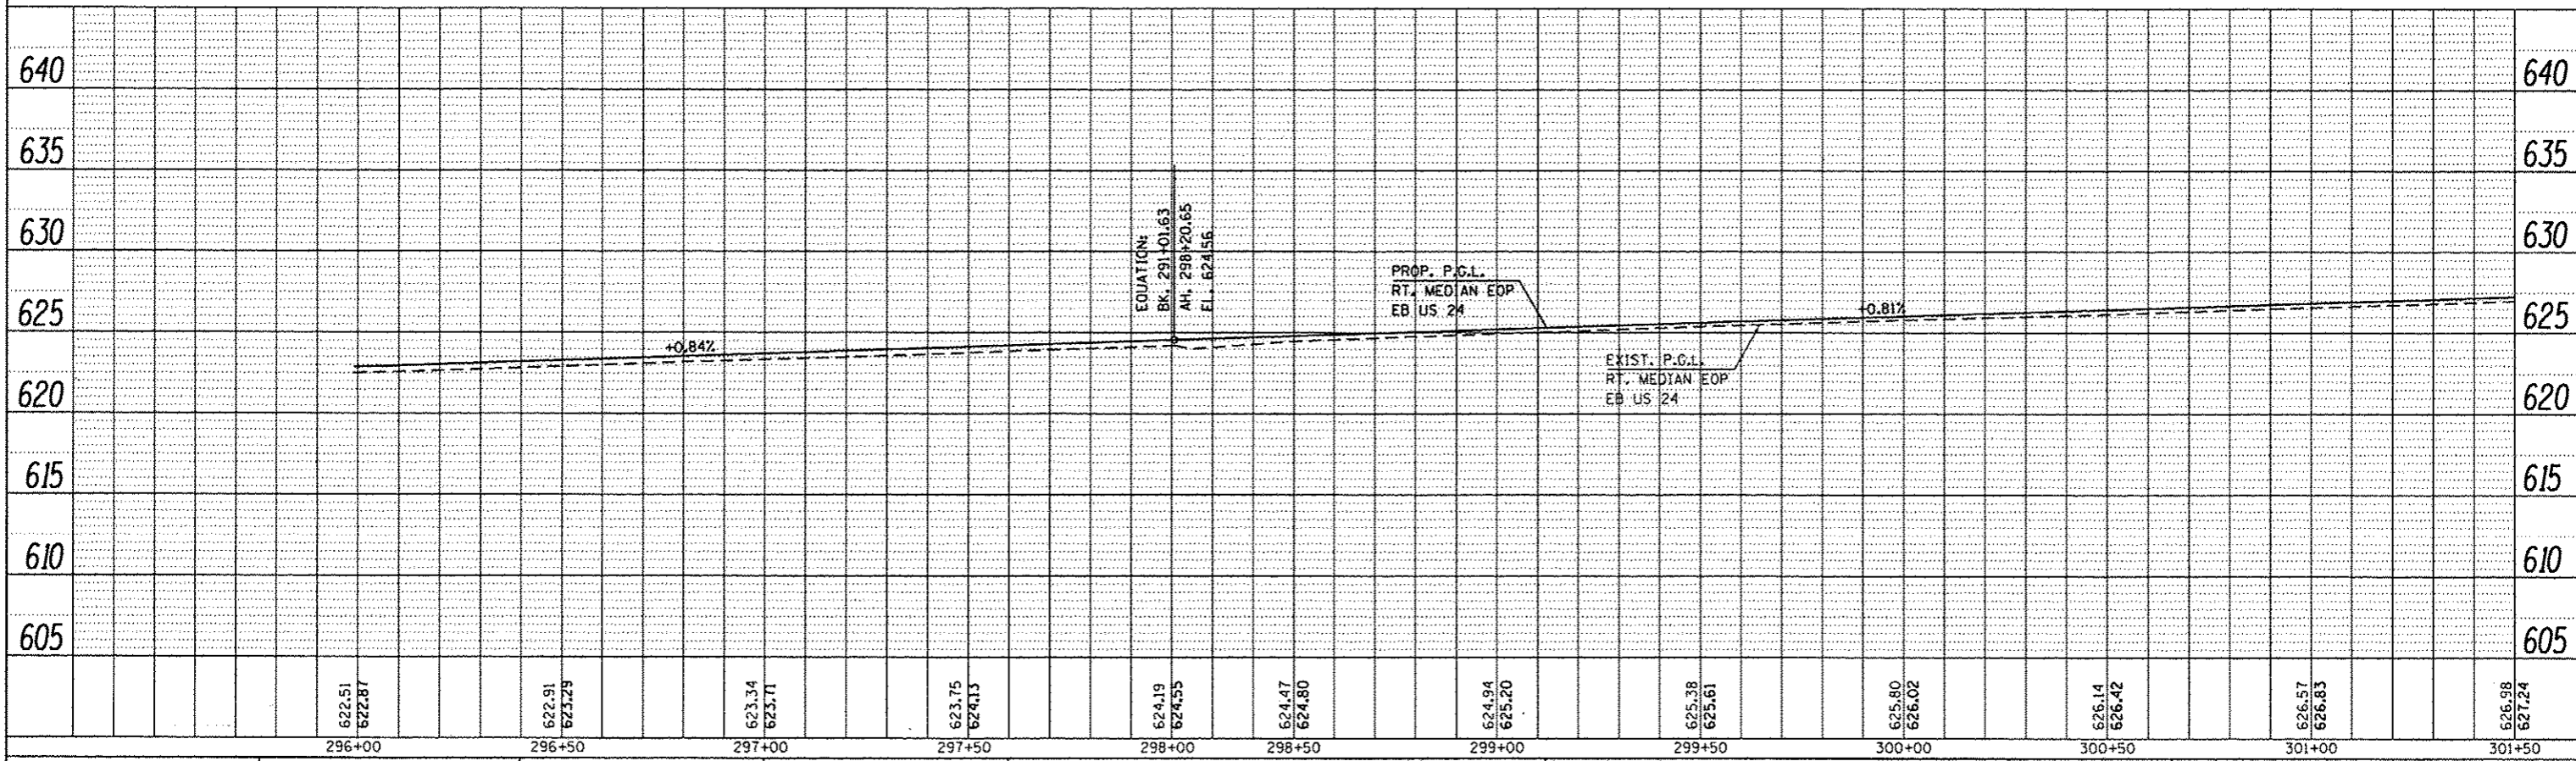

FILE NAME =	USER NAME = sparksgw	DESIGNED -	REVISED -	STATE OF ILLINOIS DEPARTMENT OF TRANSPORTATION	PROFILE SHEET	F.A.P. RTE.	SECTION	COUNTY	TOTAL SHEETS	SHEET NO.	
cr:\pwork\pwork\dat\sparksgw\d0259638\PLAN.dgn		DRAWN -	REVISED -			•	(1)N,TS-2RS-5&(7)RS-3	ADAMS	60	60	
PLOT SCALE = 40.0000' / in.		CHECKED -	REVISED -			CONTRACT NO. 72E31					
PLOT DATE = Dec-14-2012 03:49:21PM		DATE -	REVISED -			ILLINOIS FED. AID PROJECT					
Default				SCALE:	SHEET 6 OF 29 SHEETS	STA. 296+00.00 TO STA. 301+50.00	• FAP 63 (US 24); FAP 63 (US 24/IL 96); FAP 506 (IL 96)				