



DATE	
BY	
PLAN	
NO.	
NOTE BOOK	
NO.	
REVISIONS	
PLotted	
GRADES CHECKED	
S.M. NOTED	
STRUCTURE NOTATIONS OK'D	

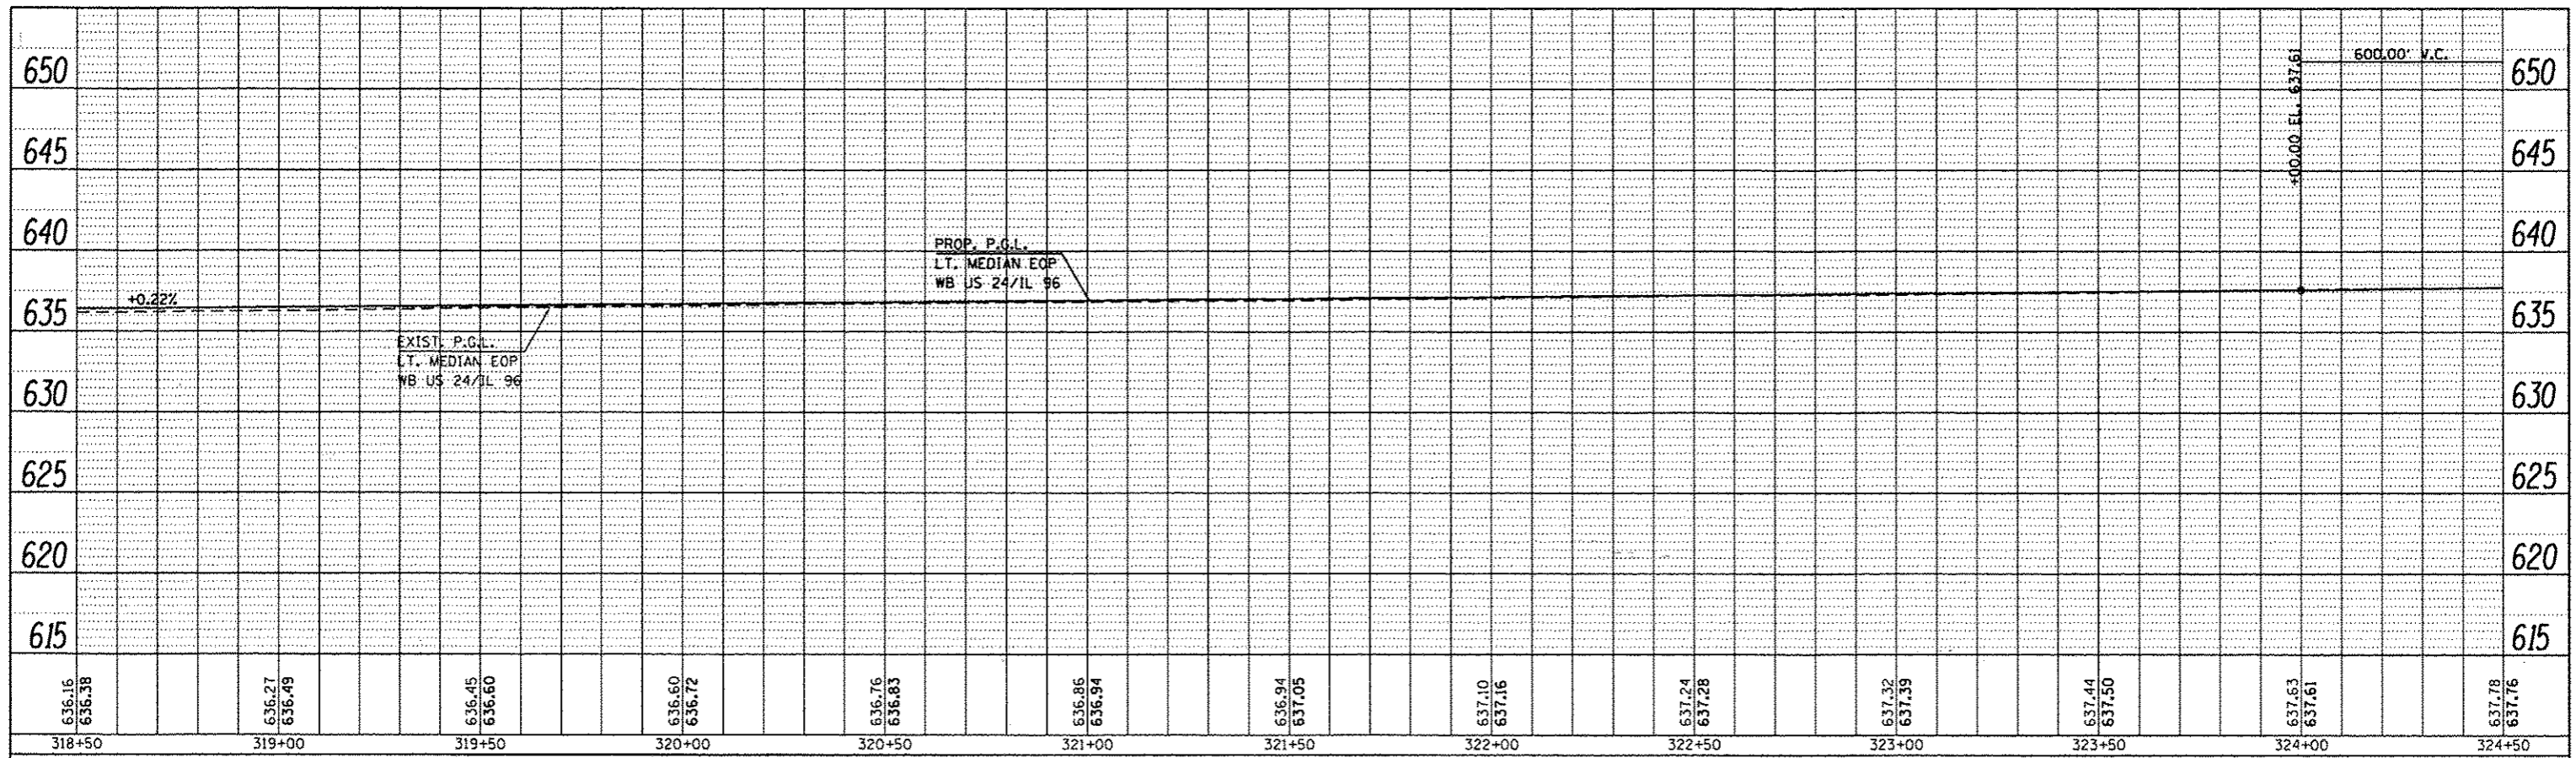

DATE	
BY	
PROFILE	
NO.	
NOTE BOOK	
NO.	
REVISIONS	
PLotted	
GRADES CHECKED	
S.M. NOTED	
STRUCTURE NOTATIONS OK'D	

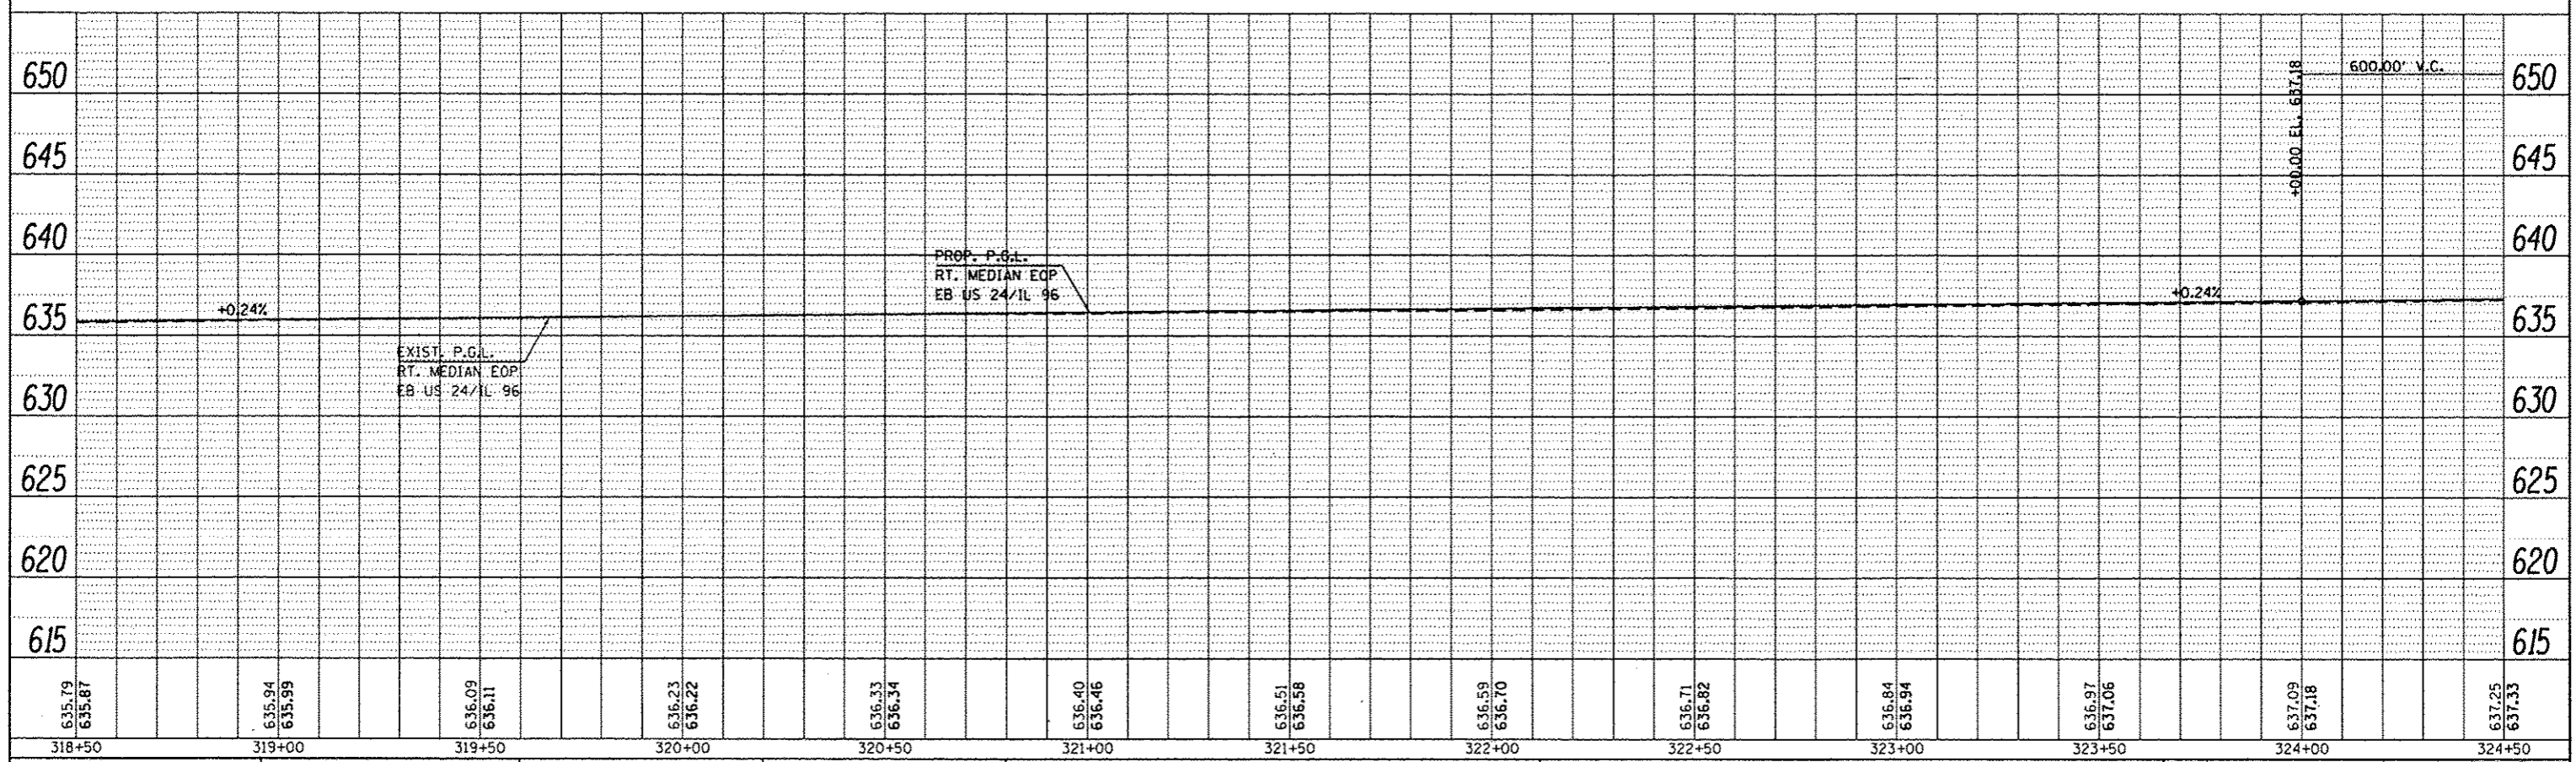

FILE NAME =	USER NAME = sparksgw	DESIGNED -	REVISED -	STATE OF ILLINOIS DEPARTMENT OF TRANSPORTATION	PROFILE SHEET	F.A.P. RTE.	SECTION	COUNTY	TOTAL SHEETS	SHEET NO.
e:\pwork\pwork\sparksgw\d0259638\PLAN.dgn	DRAWN -	REVISED -	ILLINOIS			ADAMS	68			
PLT SCALE = 40.0000' / 1"	CHECKED -	REVISED -	CONTRACT NO. 72E31							
PLT DATE = Dec-14-2012 03:45:25PM	DATE -	REVISED -	ILLINOIS FED. AID PROJECT							
Default				SCALE:	SHEET 14 OF 29 SHEETS	STA. 318+50.00 TO STA. 324+50.00	* FAP 63 (US 24); FAP 63 (US 24/IL 96); FAP 506 (IL 96)			