



| | |
|---------------|--|
| DATE | |
| BT | |
| PLAN | |
| DATE | |
| BT | |
| FILE NAME | |
| NOTE BOOK NO. | |
| DATE CHECKED | |
| BY | |
| DATE CHECKED | |
| BY | |

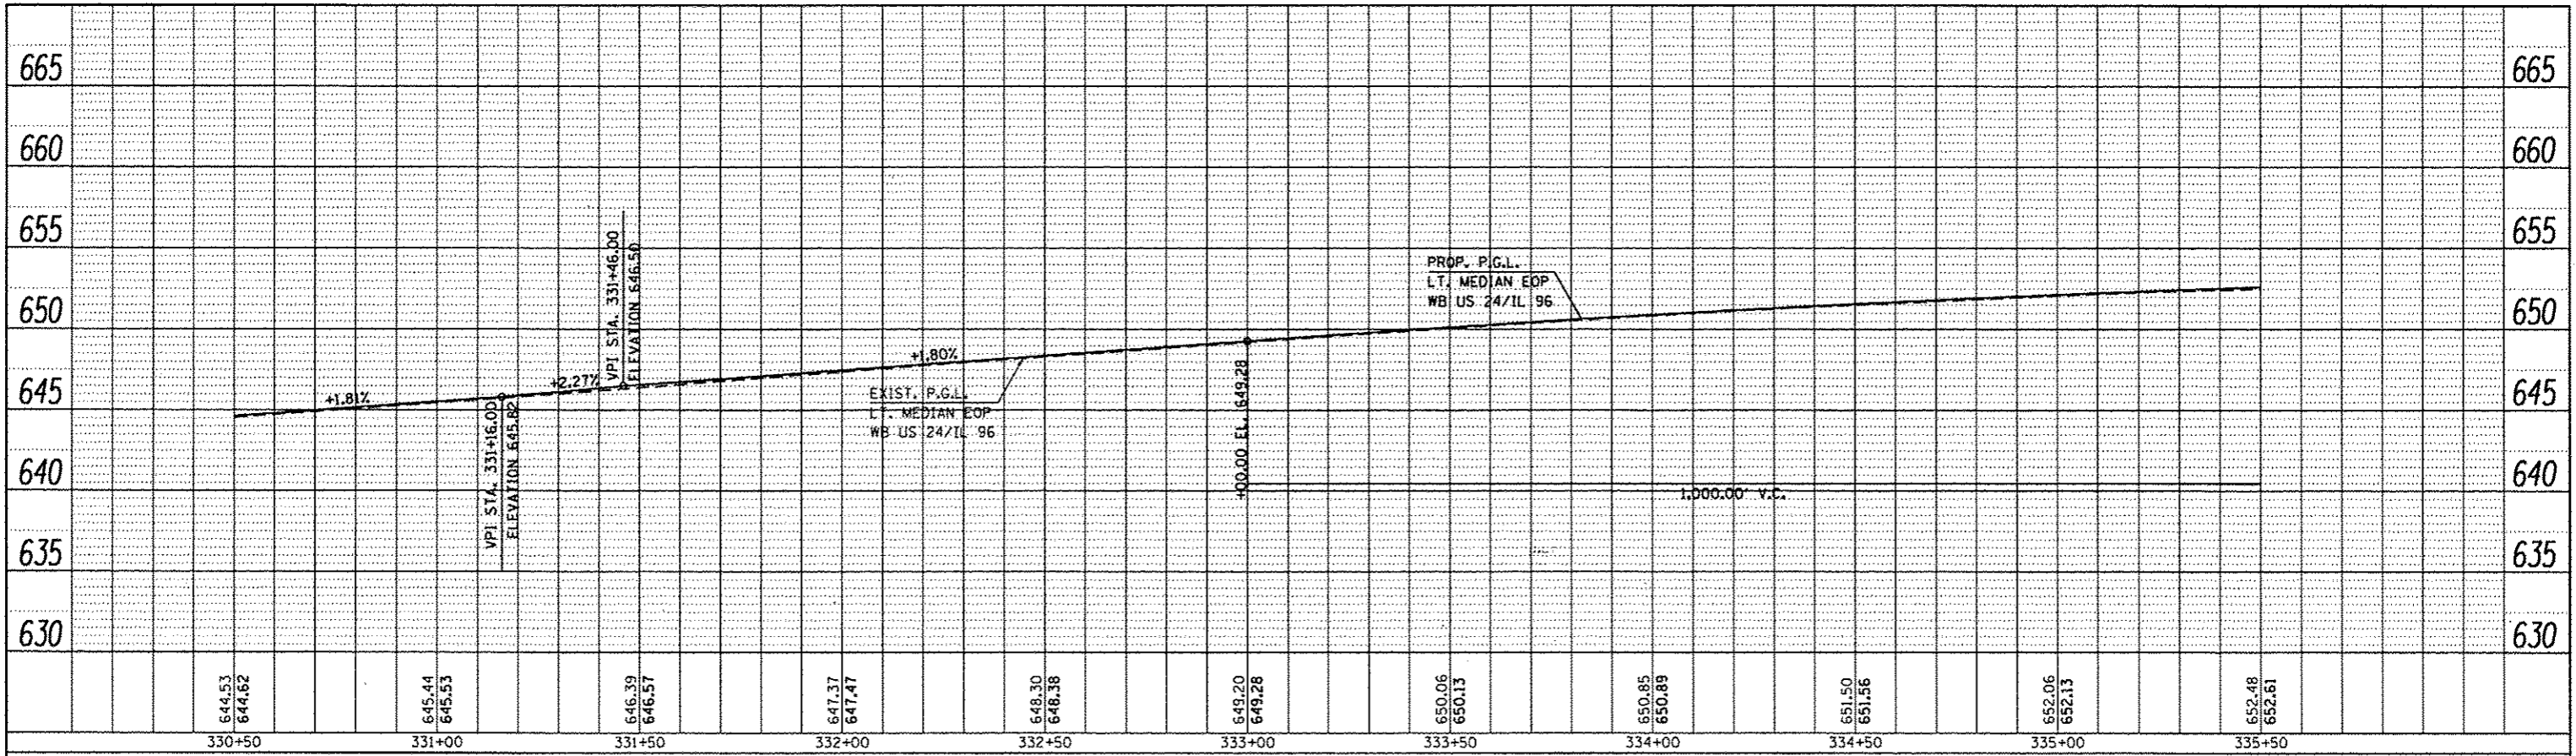

| | |
|---------------|--|
| DATE | |
| BT | |
| PROFILE | |
| DATE | |
| BT | |
| FILE NAME | |
| NOTE BOOK NO. | |
| DATE CHECKED | |
| BY | |
| DATE CHECKED | |
| BY | |

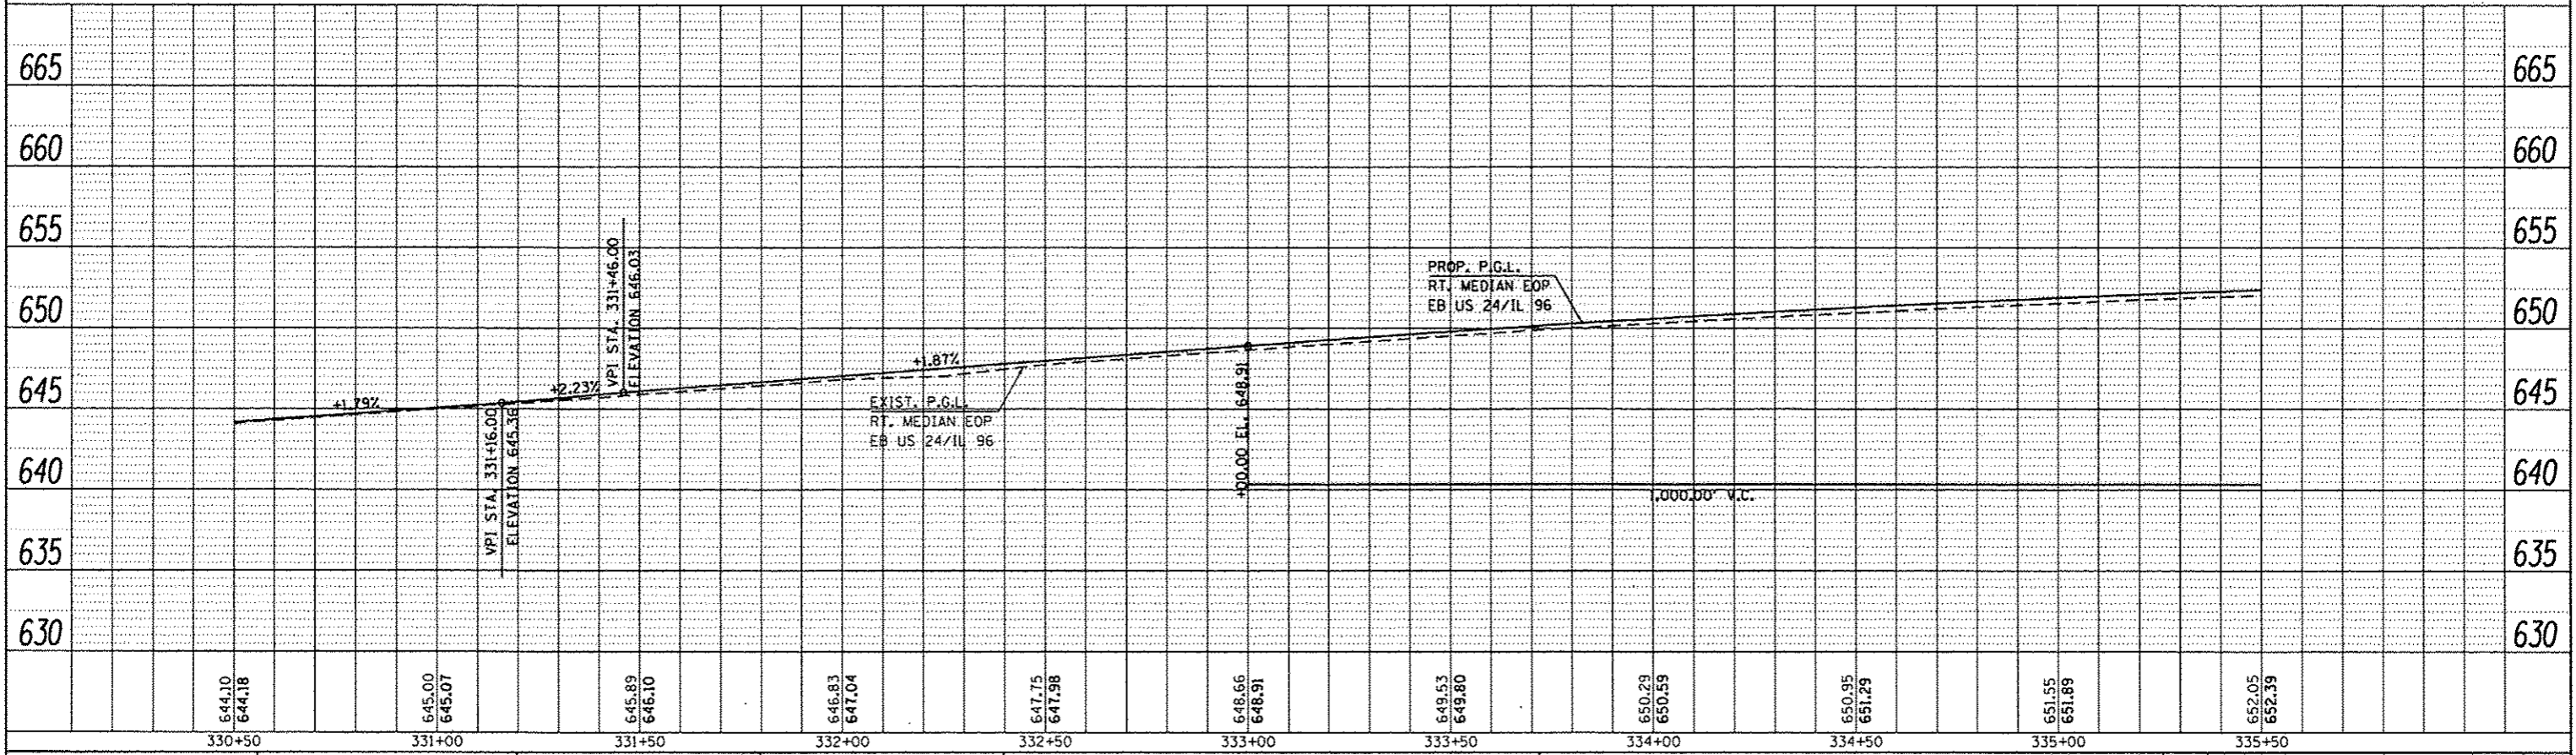

| | | | | | | | | | | | |
|---|-------------|------------|-----------|---|----------------------|--------------------|-----------------------|--------|--------------|----------------|-------------------|
| FILE NAME : | USER NAME : | DESIGNED : | REVISED : | STATE OF ILLINOIS DEPARTMENT OF TRANSPORTATION | PROFILE SHEET | F.A.P. RTE. | SECTION | COUNTY | TOTAL SHEETS | SHEET NO. | |
| es:\pv_wor\k\psidot\sparkge\cd259638\PLAN.dgn | sparkge | DRAWN : | REVISED : | | | * | (1)N,TS-2RS-5&(7)RS-3 | ADAMS | 72 | 72 | |
| PLOT SCALE = 48.0000' / 1" | | CHECKED : | REVISED : | | | CONTRACT NO. 72E31 | | | | | |
| PLOT DATE = Dec-14-2012 03:45:27PM | | DATE : | REVISED : | | | SCALE: | SHEET 18 | OF 29 | SHEETS | STA. 330+50.00 | TO STA. 335+50.00 |

* FAP 63 (US 24); FAP 63 (US 24/IL 96); FAP 506 (IL 96)