



PLAN	DESIGNED	BY	DATE
	PLOTTED		
	GRADES CHECKED		
	ALIGNED CHECKED		
	NOTE BOOK		
	NO.		
	FILE NAME		

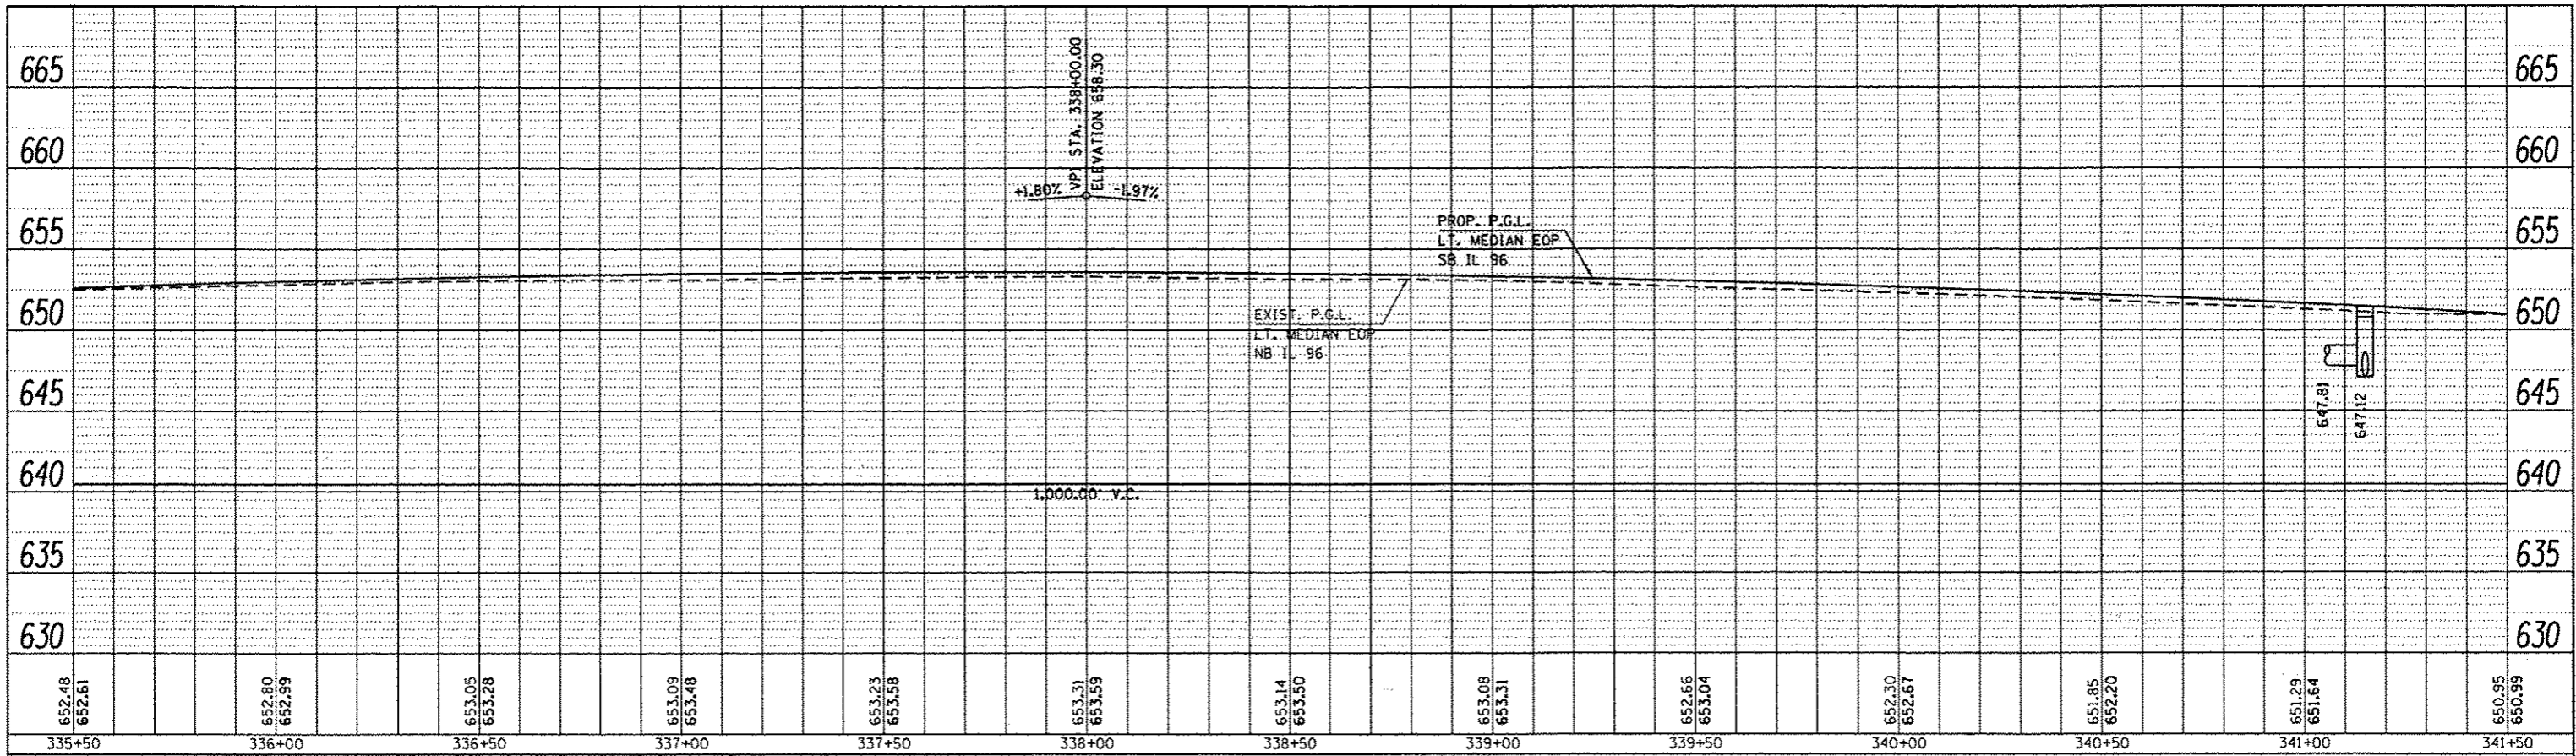

PROFILE	DESIGNED	BY	DATE
	PLOTTED		
	GRADES CHECKED		
	ALIGNED CHECKED		
	NOTE BOOK		
	NO.		
	FILE NAME		

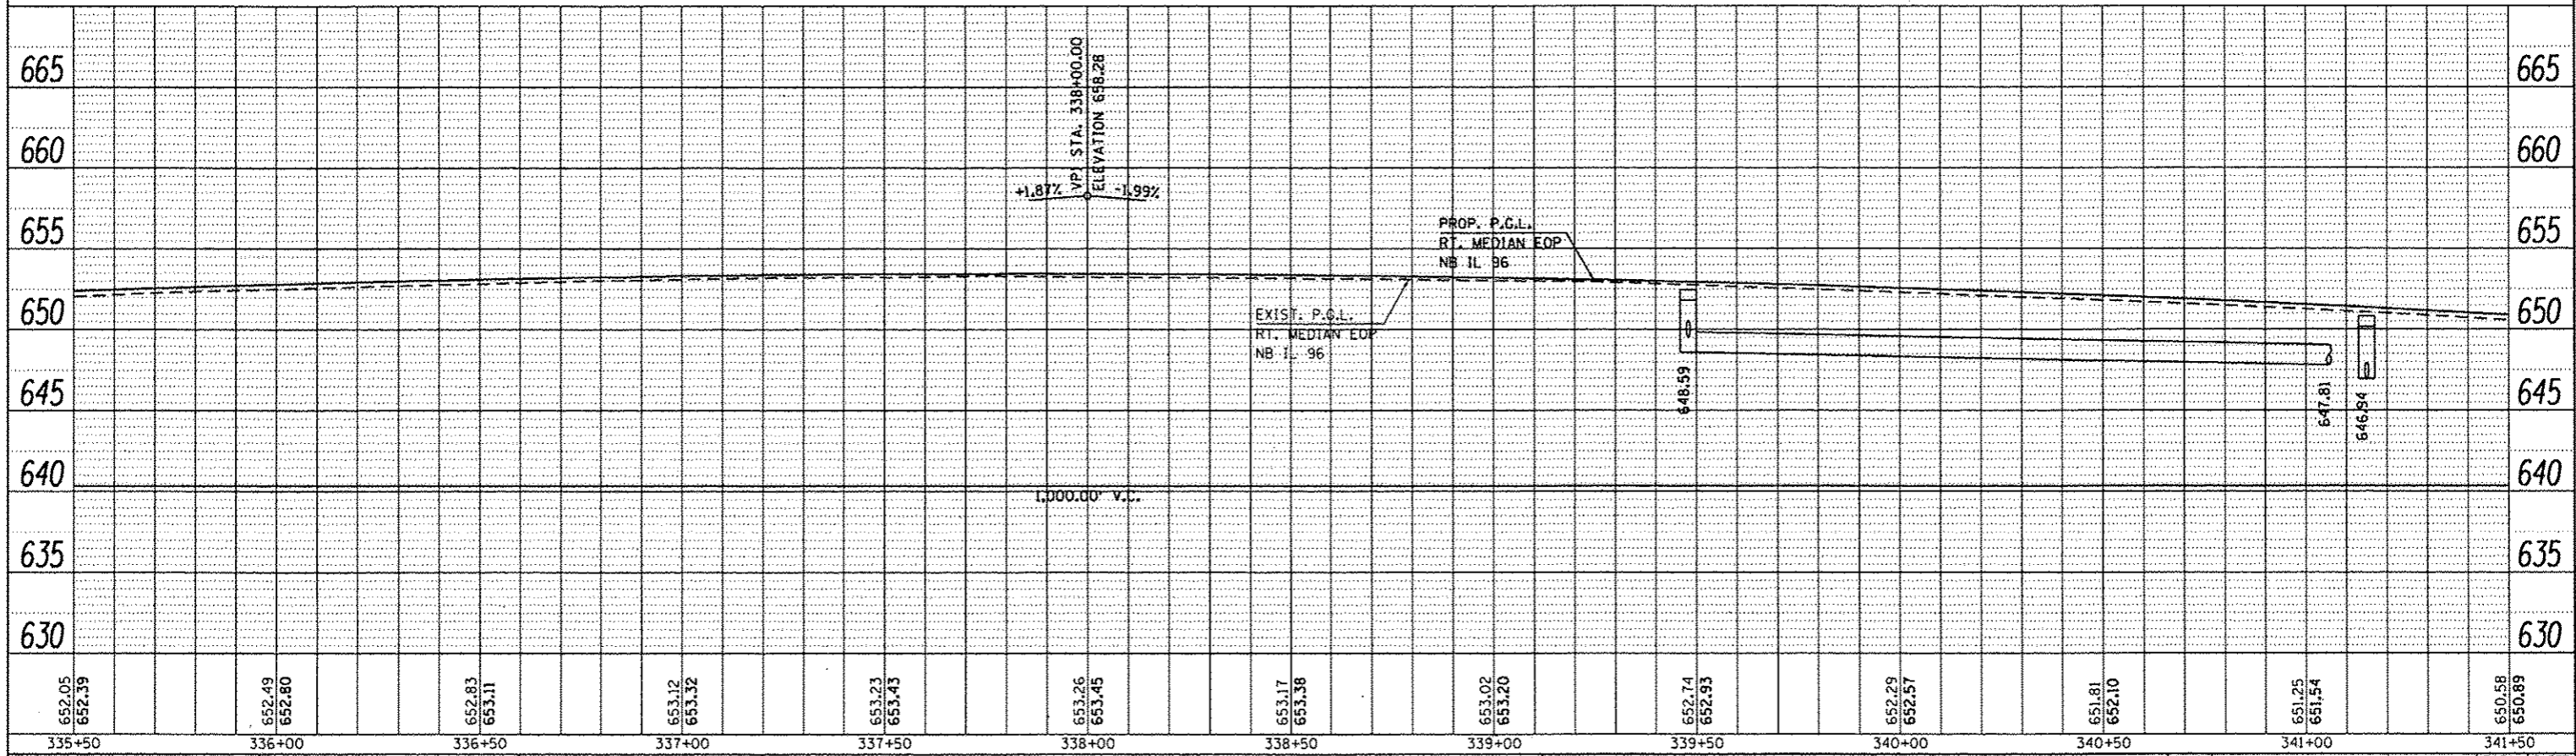

FILE NAME :	USER NAME : sparkgs	DESIGNED -	REVISED -	<b>STATE OF ILLINOIS DEPARTMENT OF TRANSPORTATION</b>	<b>PROFILE SHEET</b>				F.A.P. RTE.	SECTION	COUNTY	TOTAL SHEETS	SHEET NO.
Default		DRAWN -	REVISED -		SCALE: SHEET 20 OF 29 SHEETS STA. 335+50.00 TO STA. 341+50.00				(1)HTS-2RS-5&(7)RS-3	ADAMS	74	74	
	PLOT SCALE = 40.0000' / 1"	CHECKED -	REVISED -		ILLINOIS FED. AID PROJECT				CONTRACT NO. 72E31				
	PLOT DATE = Dec-14-2012 03:45:28PM	DATE -	REVISED -		* FAP 63 (US 24); FAP 63 (US 24/IL 96); FAP 506 (IL 96)								