
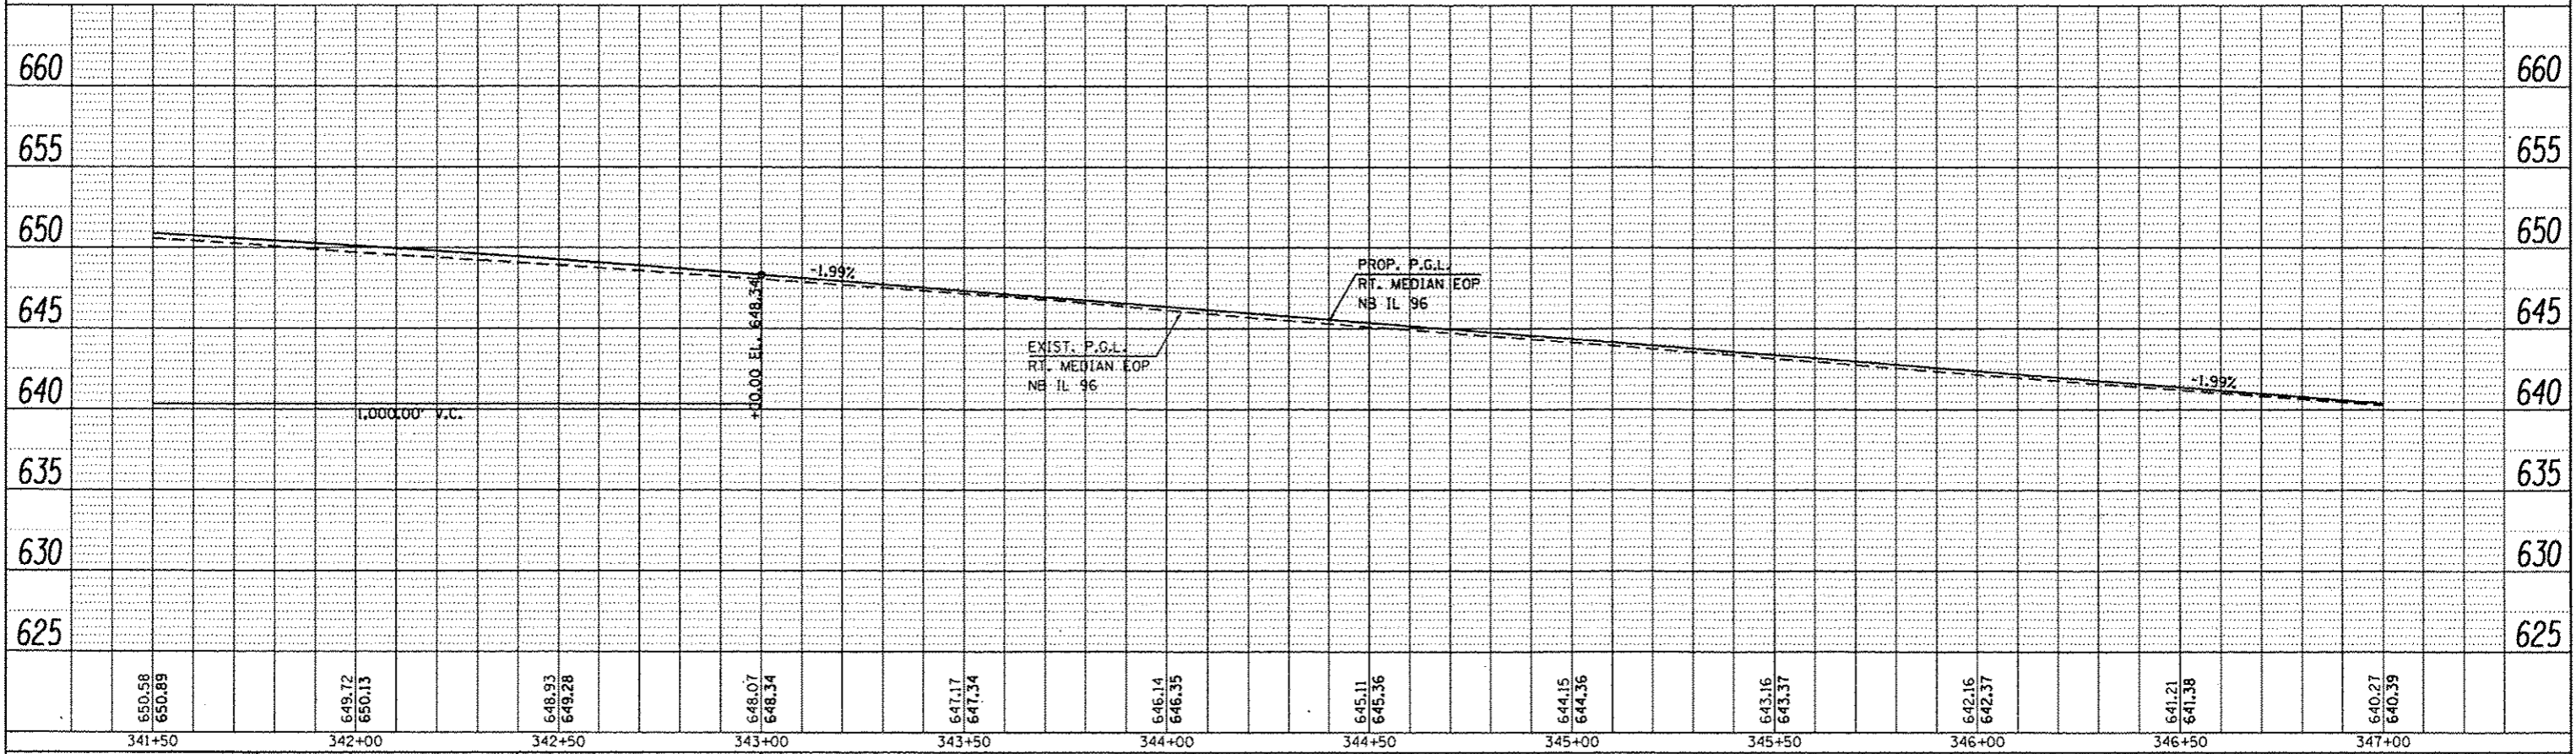


DATE	
BY	
PLAN	
NO.	
DATE	
BY	
DATE	
BY	

DATE	
BY	
PROFILE	
NO.	
DATE	
BY	
DATE	
BY	

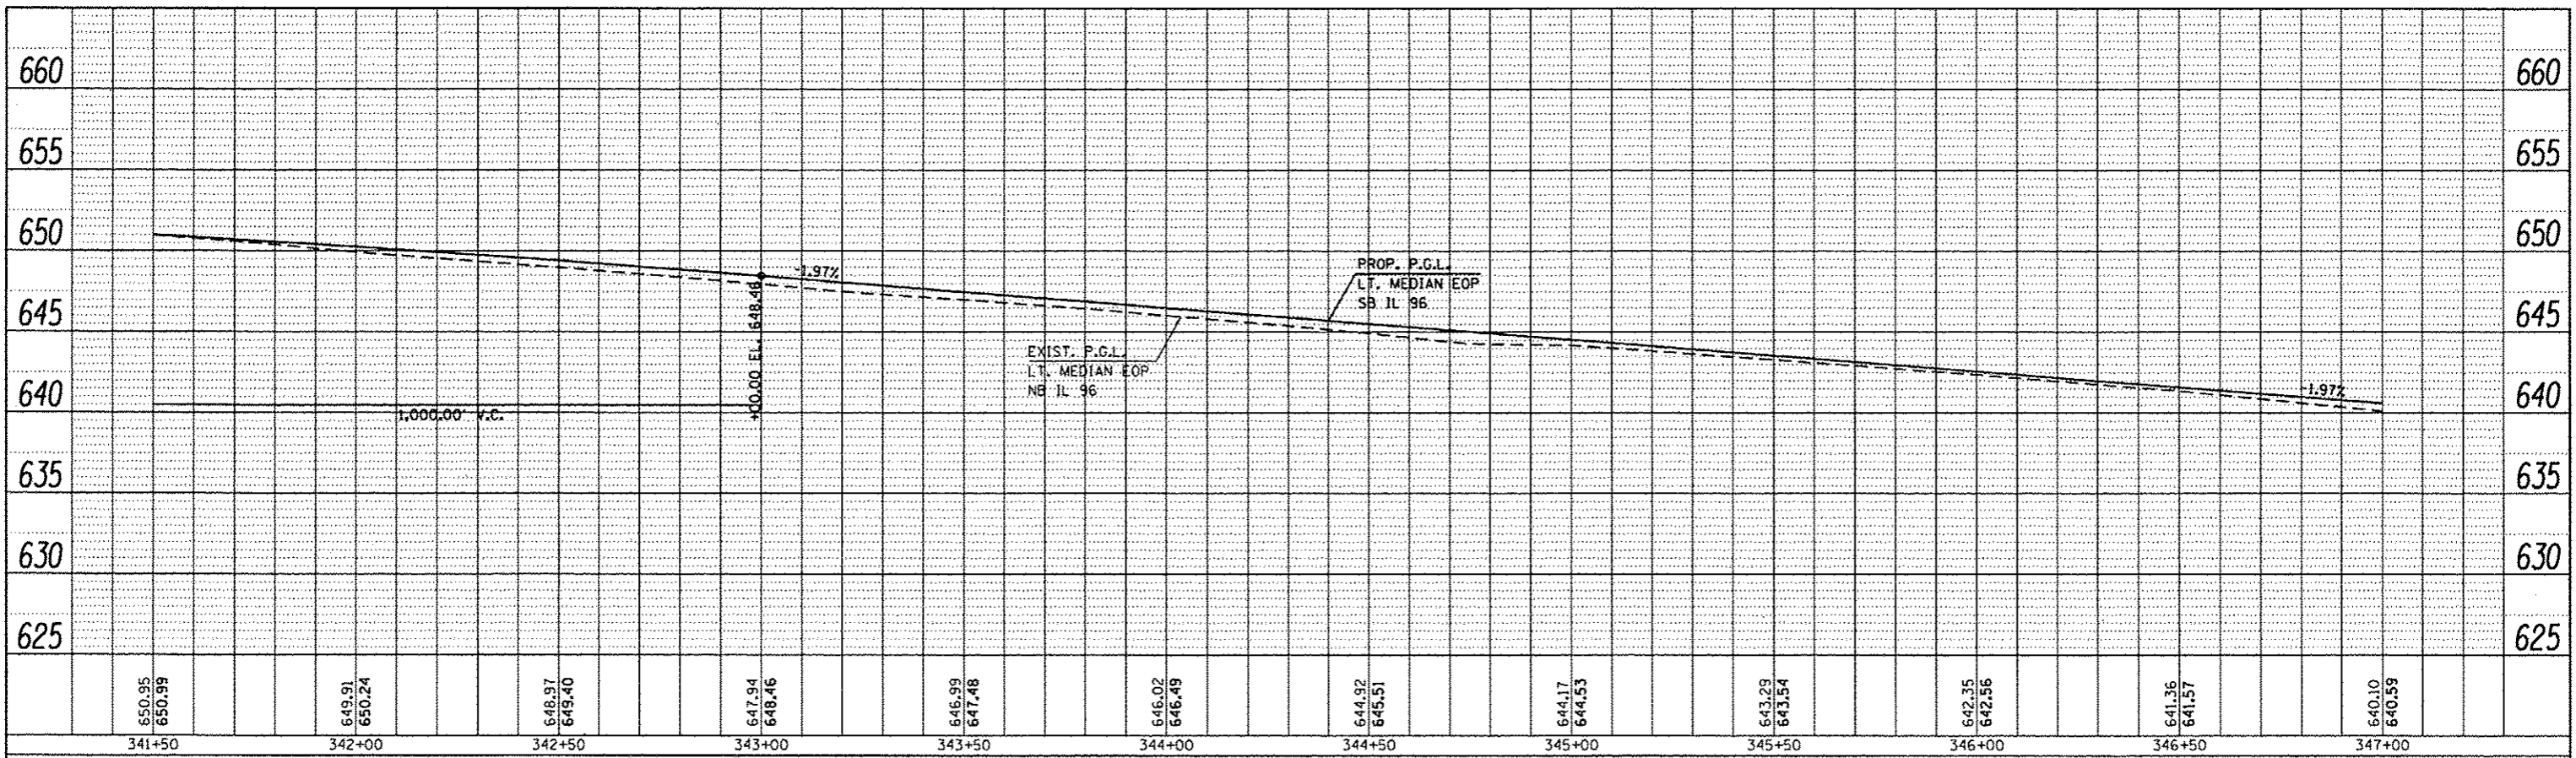

FILE NAME: c:\pwwork\pwwork\sparksgu\d0259638\PLAN.dgn	USER NAME: sparksgu	DESIGNED: -	REVISED: -	STATE OF ILLINOIS DEPARTMENT OF TRANSPORTATION	PROFILE SHEET	F.A.P. RTE.	SECTION	COUNTY	TOTAL SHEETS	SHEET NO.
PLT SCALE: 48.0000' / in.	CHECKED: -	REVISED: -	(1)N,TS-2RS-5&(7)RS-3			ADAMS	76			
PLT DATE: 09-14-2012 03:45:29PM	DATE: -	REVISED: -	CONTRACT NO. 72E31							
SCALE: SHEET 22 OF 29 SHEETS STA. 341+50.00 TO STA. 347+00.00	ILLINOIS FED. AID PROJECT									

FAP 63 (US 24); FAP 63 (US 24/IL 96); FAP 506 (IL 96)