



PLAN	DATE
NO. _____	BY _____
NOTE BOOK	
NO. _____	
FILE NAME	
NO. _____	
FILE NAME	
NO. _____	

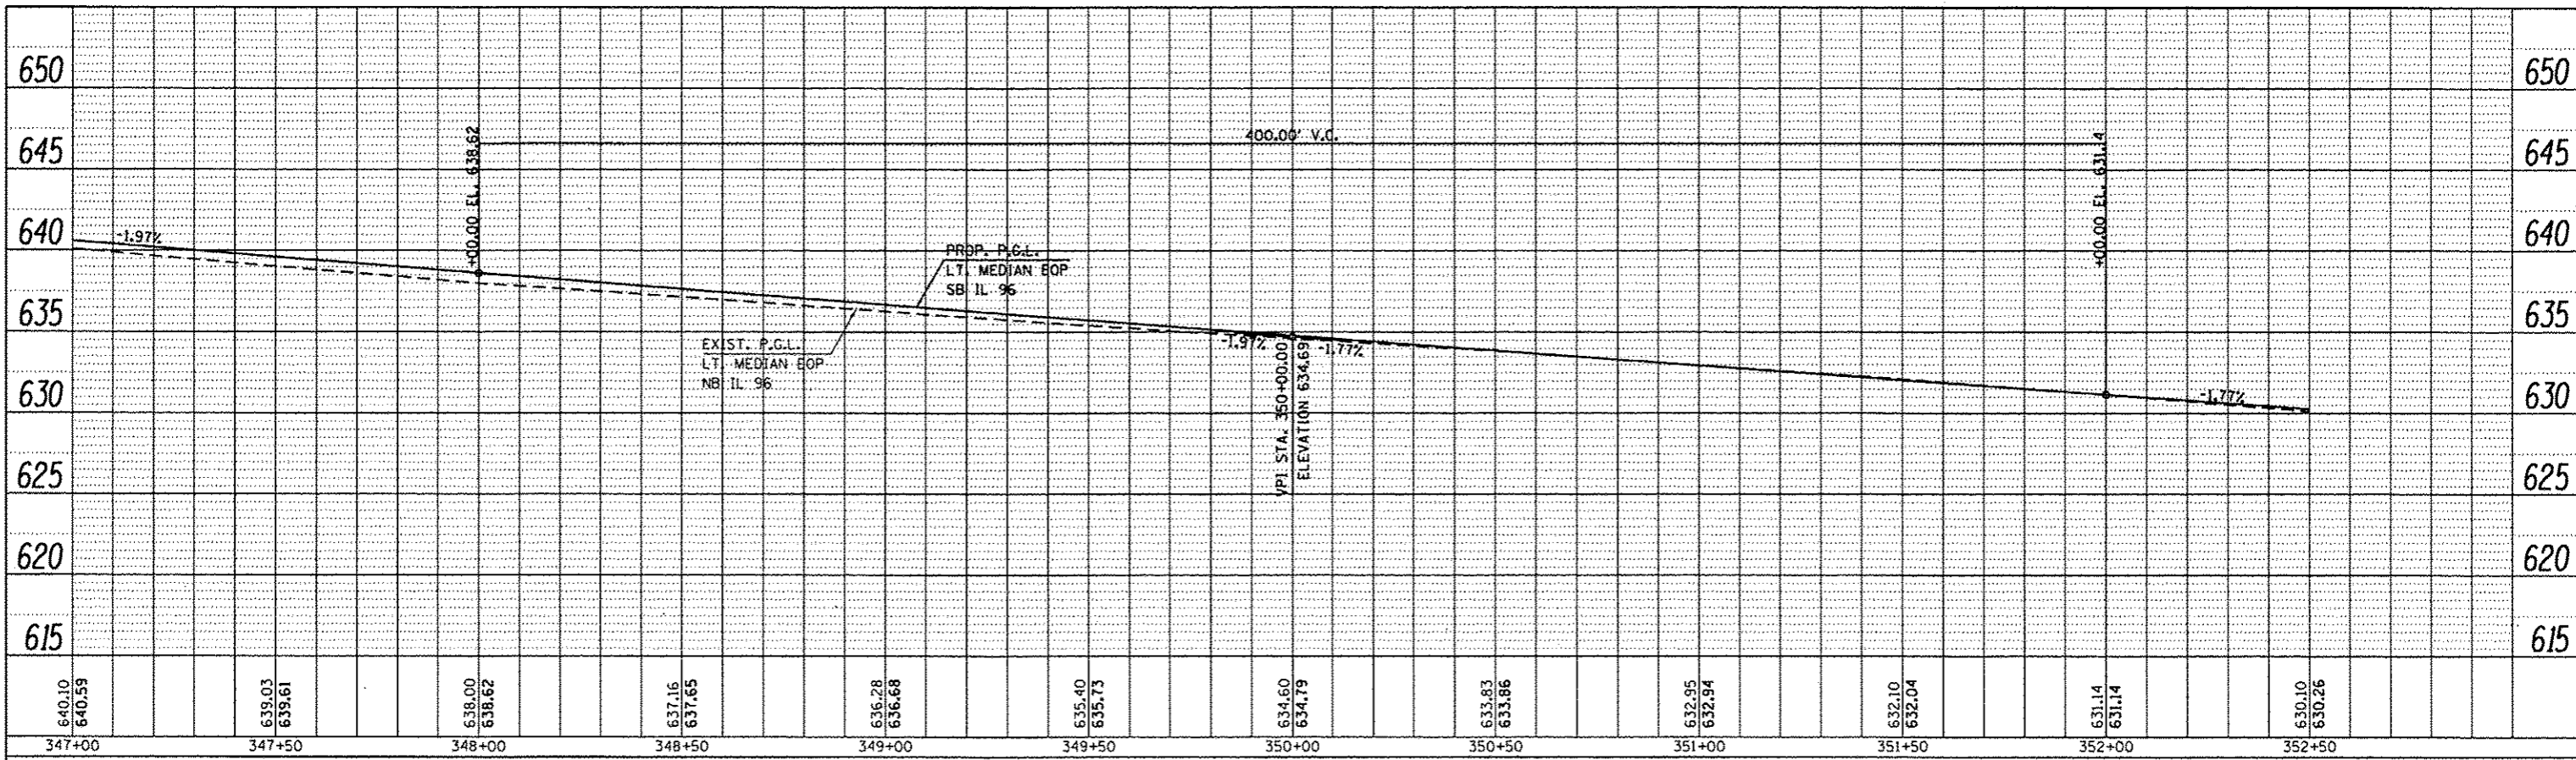

PROFILE	DATE
NO. _____	BY _____
NOTE BOOK	
NO. _____	
FILE NAME	
NO. _____	

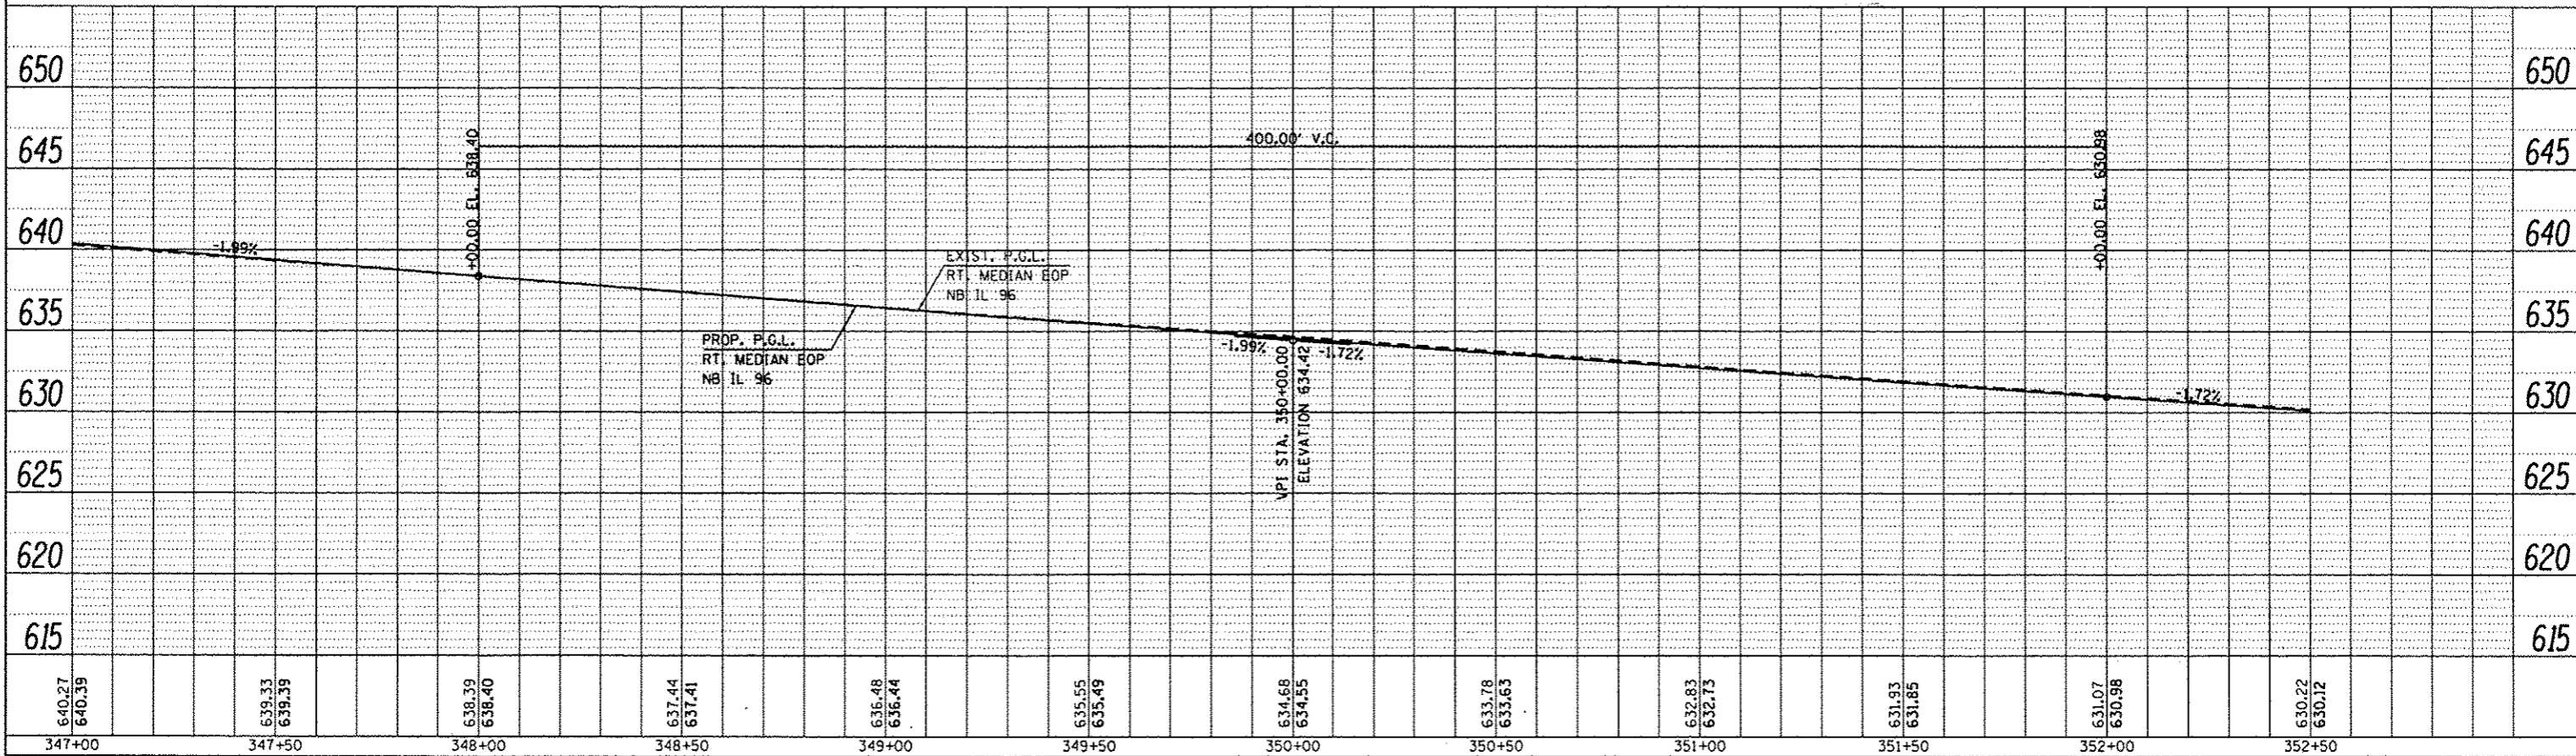

FILE NAME : or\p\work\p\midot\sparksg\1d8259638\PLAN.dgn	USER NAME : sparksg	DESIGNED -	REVISED -	STATE OF ILLINOIS DEPARTMENT OF TRANSPORTATION	PROFILE SHEET	F.A.P. RTE.	SECTION	COUNTY	TOTAL SHEETS	SHEET NO.	
	PLOT SCALE = 48.0000 / in.	DRAWN -	REVISED -			(1)N,TS-2RS-5&(7)RS-3	ADAMS	78			
	PLOT DATE = Dec-14-2012 03:45:30PM	CHECKED -	REVISED -			CONTRACT NO. 72E31					
		DATE -	REVISED -			SCALE: SHEET 24 OF 29 SHEETS STA. 347+00.00 TO STA. 352+50.00		ILLINOIS FED. AID PROJECT			