


POINT	STATION	OFFSET	PR. ELEV.	EX. ELEV.	DESCRIPTION
5	302+73.63	17.19' LT.	628.24	628.27	CORNER OF MEDIAN
6	302+98.85	14.75' LT.	628.36	628.43	CORNER OF MEDIAN
7	302+98.85	8.19' LT.	628.24	628.17	CORNER OF MEDIAN
8	303+61.63	5.81' RT.	629.21	629.21	CORNER OF MEDIAN
9	303+61.65	17.04' RT.	628.91	628.88	CORNER OF MEDIAN
10	304+66.18	16.94' LT.	629.81	629.57	CORNER OF MEDIAN
11	304+66.18	5.96' LT.	629.98	629.43	CORNER OF MEDIAN
12	304+92.70	8.04' RT.	630.00	629.96	CORNER OF MEDIAN
13	304+92.71	17.04' RT.	629.98	629.94	CORNER OF MEDIAN

LEGEND

PR. ELEV.
EX. ELEV.
(OFFSET)

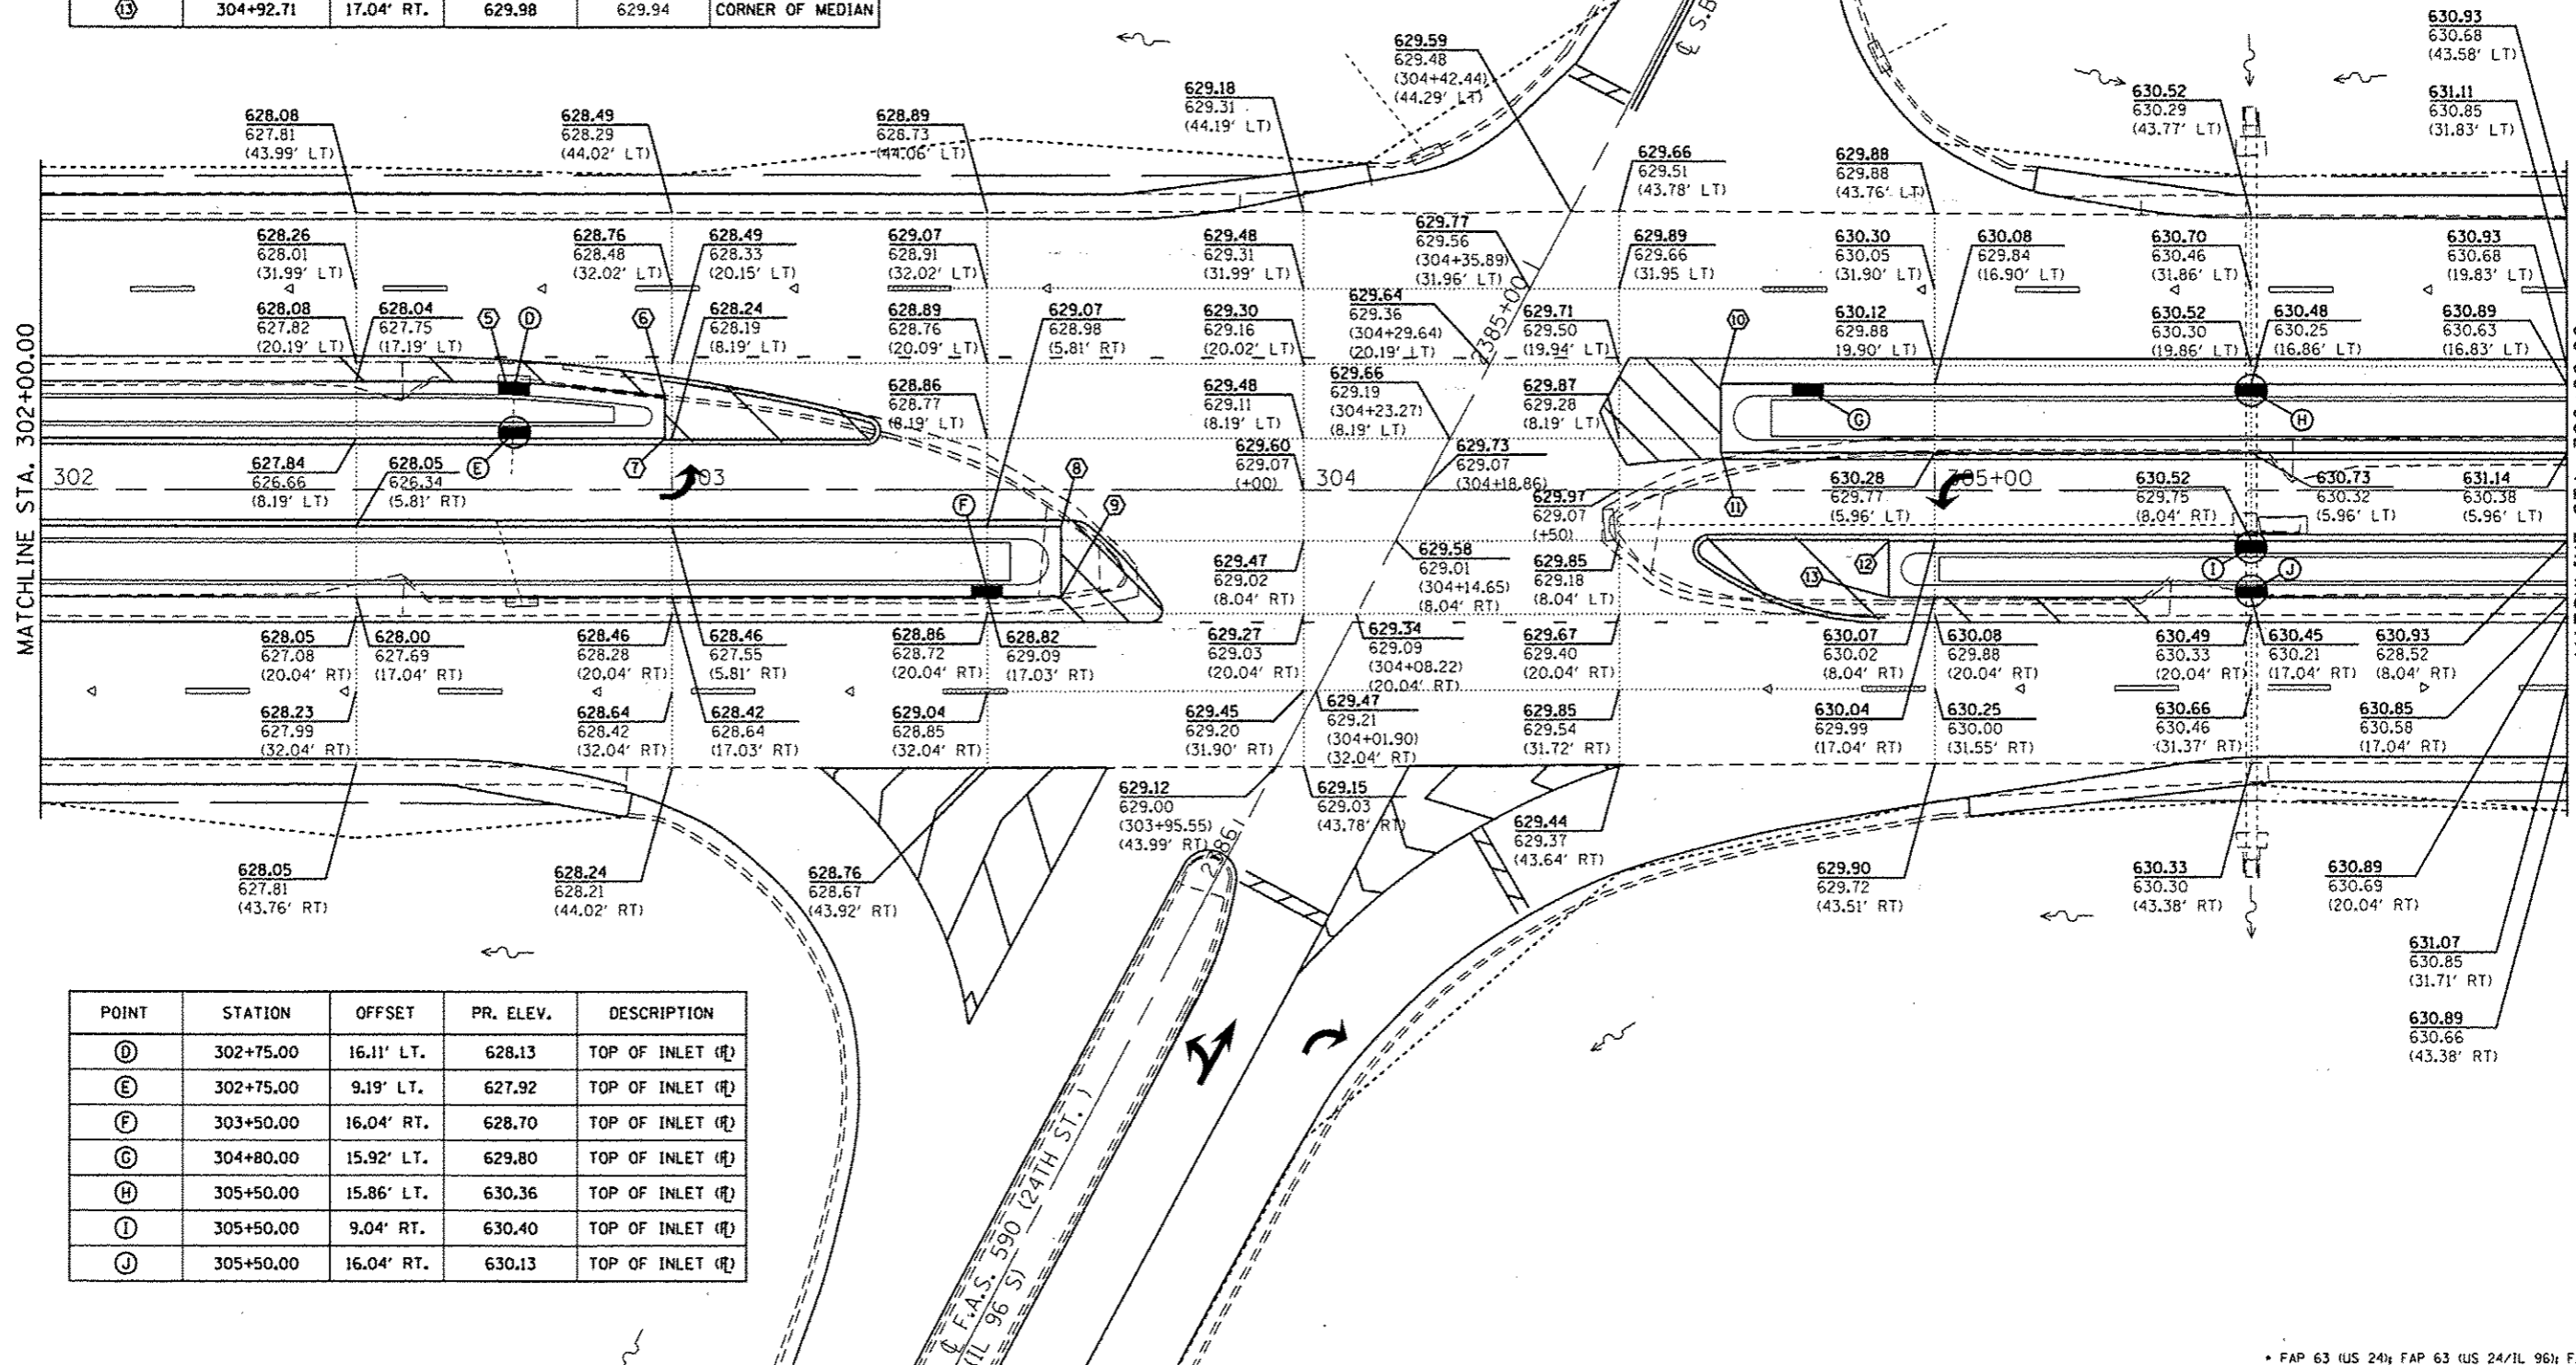

POINT	STATION	OFFSET	PR. ELEV.	DESCRIPTION
D	302+75.00	16.11' LT.	628.13	TOP OF INLET (R)
E	302+75.00	9.19' LT.	627.92	TOP OF INLET (R)
F	303+50.00	16.04' RT.	628.70	TOP OF INLET (R)
G	304+80.00	15.92' LT.	629.80	TOP OF INLET (R)
H	305+50.00	15.86' LT.	630.36	TOP OF INLET (R)
I	305+50.00	9.04' RT.	630.40	TOP OF INLET (R)
J	305+50.00	16.04' RT.	630.13	TOP OF INLET (R)