


DATE	
BY	
FINAL SURVEY	
DATE	
NO. L. BOOK	
AREAS CHECKED	

DATE	
BY	
ORIGINAL SURVEY	
DATE	
NO. L. BOOK	
AREAS CHECKED	

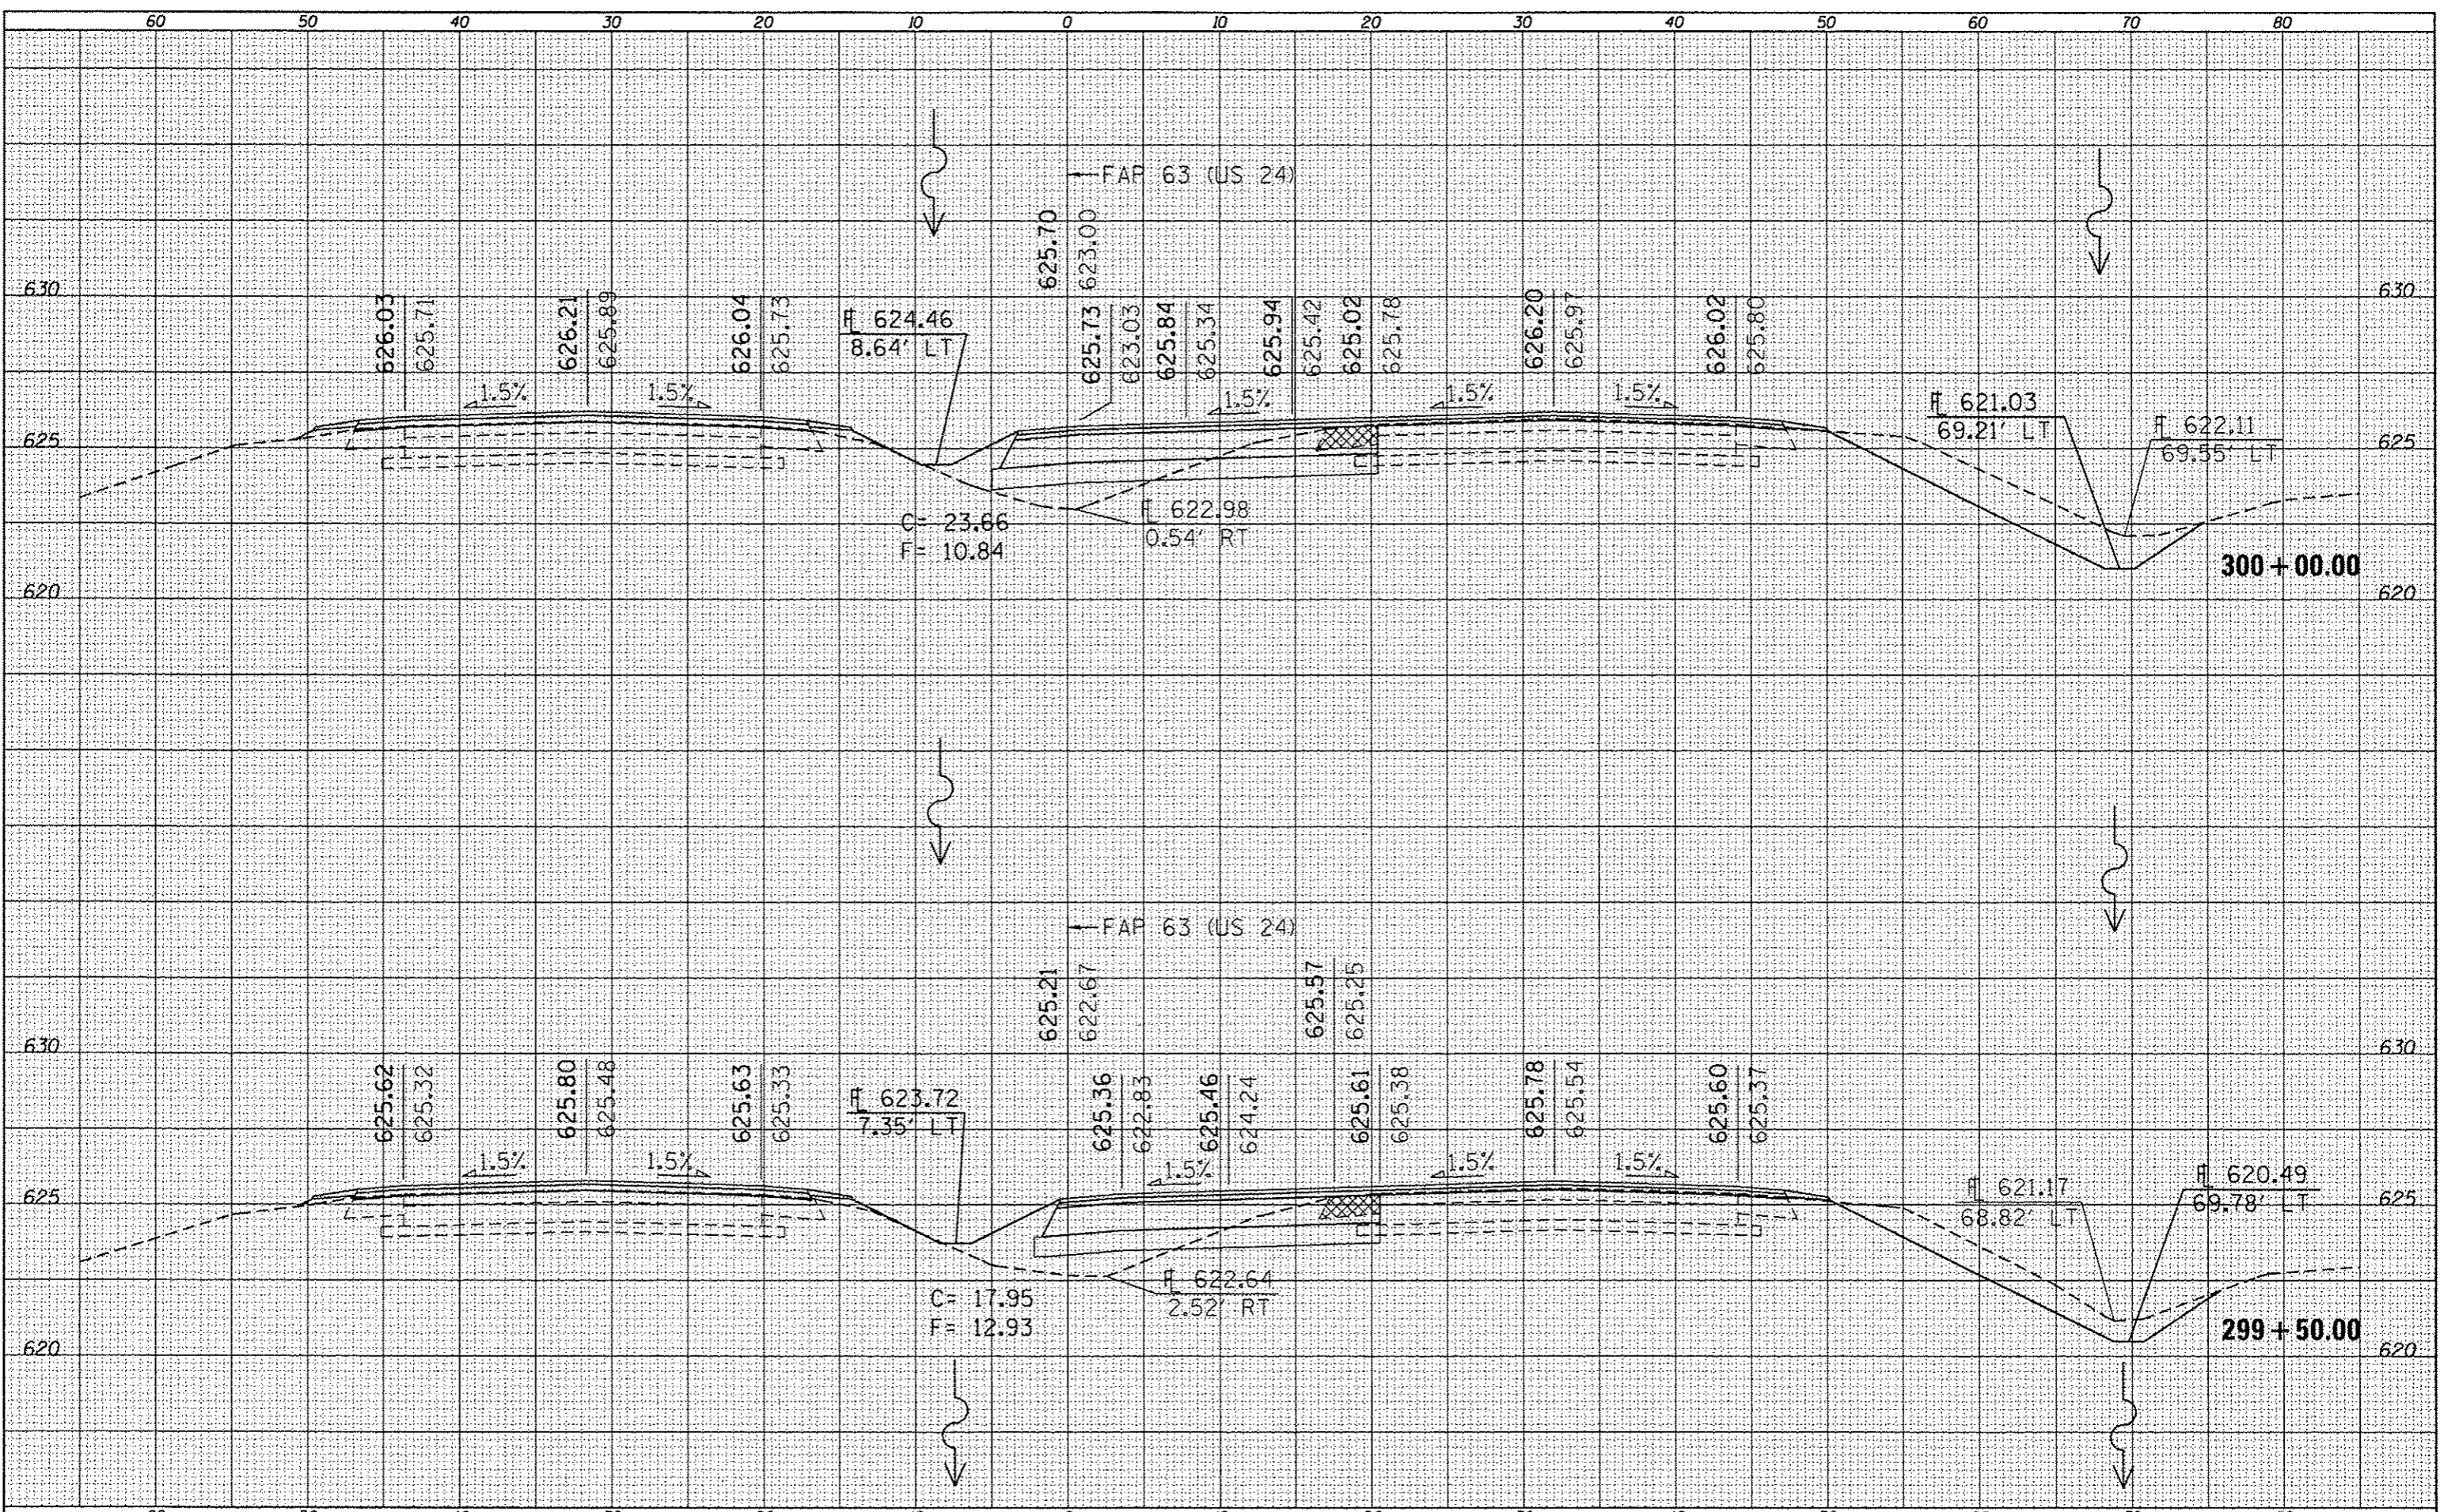

FILE NAME =	USER NAME = sparksgv	DESIGNED -	REVISED -	STATE OF ILLINOIS DEPARTMENT OF TRANSPORTATION	CROSS SECTIONS	F.A.P. RTE.	SECTION	COUNTY	TOTAL SHEETS	SHEET NO.	
c:\pv-work\pvidot\sparksgv\d8259630\0672E31-sh	IL961501.dgn	DRAWN -	REVISED -			•	(1)N,TS-2RS-5&781RS-3	ADAMS	194	148	
Default	PLOT SCALE = 10.0000' / 1"	CHECKED -	REVISED -			CONTRACT NO. 72E31					
	PLOT DATE = Dec-14-2012 03:46:07PM	DATE -	REVISED -			ILLINOIS FED. AID PROJECT					

• FAP 63 (US 24); FAP 63 (US 24/IL 96); FAP 506 (IL 96)