


DATE: _____
 BY: _____
 CHECKED: _____
 SURVEYED: _____
 TEMPLATES: _____
 AREAS: _____
 AREAS CHECKED: _____

DATE: _____
 BY: _____
 CHECKED: _____
 SURVEYED: _____
 TEMPLATES: _____
 AREAS: _____
 AREAS CHECKED: _____

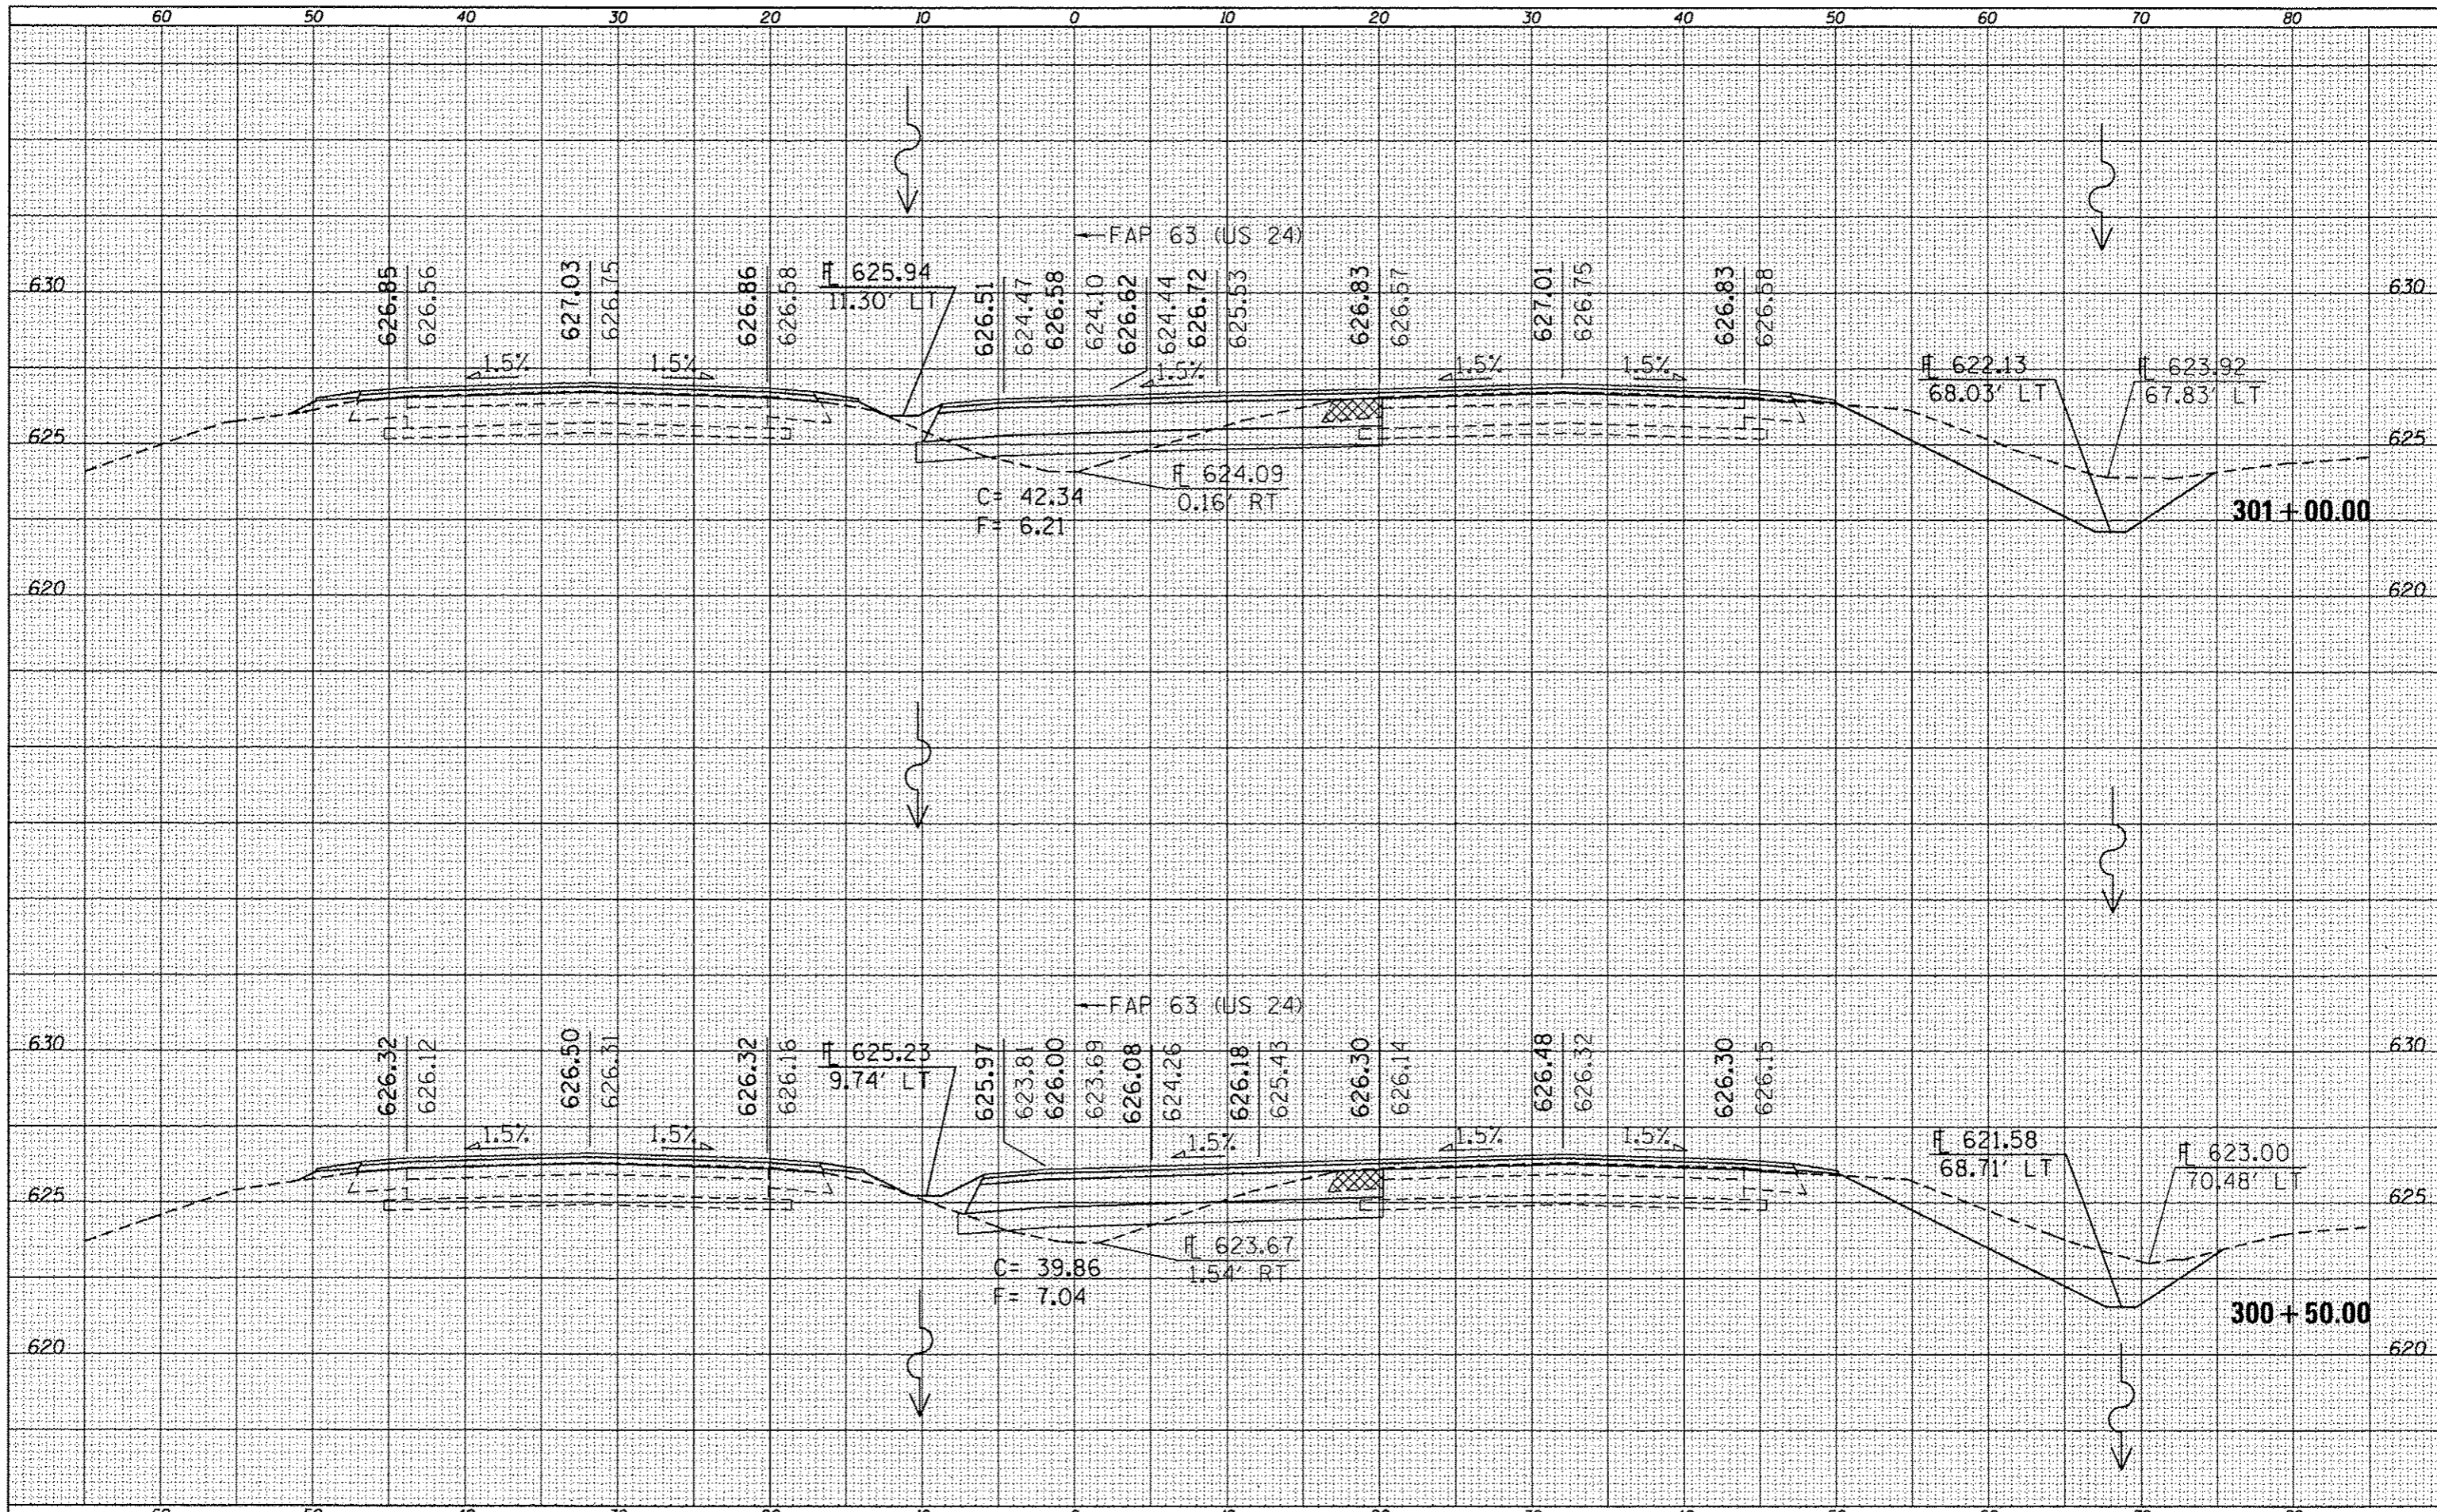

FILE NAME: c:\pwork\pwork\sporkgw\d0259630\0672E31-ah-
 USER NAME: sporkgw
 PLOT SCALE: 1/8" = 1' / in.
 PLOT DATE: Dec-14-2012 03:46:08PM

DESIGNED -
 DRAWN -
 CHECKED -
 DATE -

REVISED -
 REVISED -
 REVISED -
 REVISED -

STATE OF ILLINOIS
 DEPARTMENT OF TRANSPORTATION

CROSS SECTIONS
 SCALE: SHEET 7 OF 52 SHEETS STA. 300+50.00 TO STA. 301+00.00

F.A.P. RTE.	SECTION	COUNTY	TOTAL SHEETS	SHEET NO.
•	(JN,TS-2RS-5&7)RS-3	ADAMS	194	149
			CONTRACT NO. 72E31	

ILLINOIS FED. AID PROJECT
 • FAP 63 (US 24); FAP 63 (US 24/IL 96); FAP 506 (IL 96)