


DATE	
BY	
FINAL SURVEY	
SORTED	
TEMPLATE	
NOTE BOOK	
AREAS CHECKED	

DATE	
BY	
ORIGINAL SURVEY	
SORTED	
TEMPLATE	
NOTE BOOK	
AREAS CHECKED	

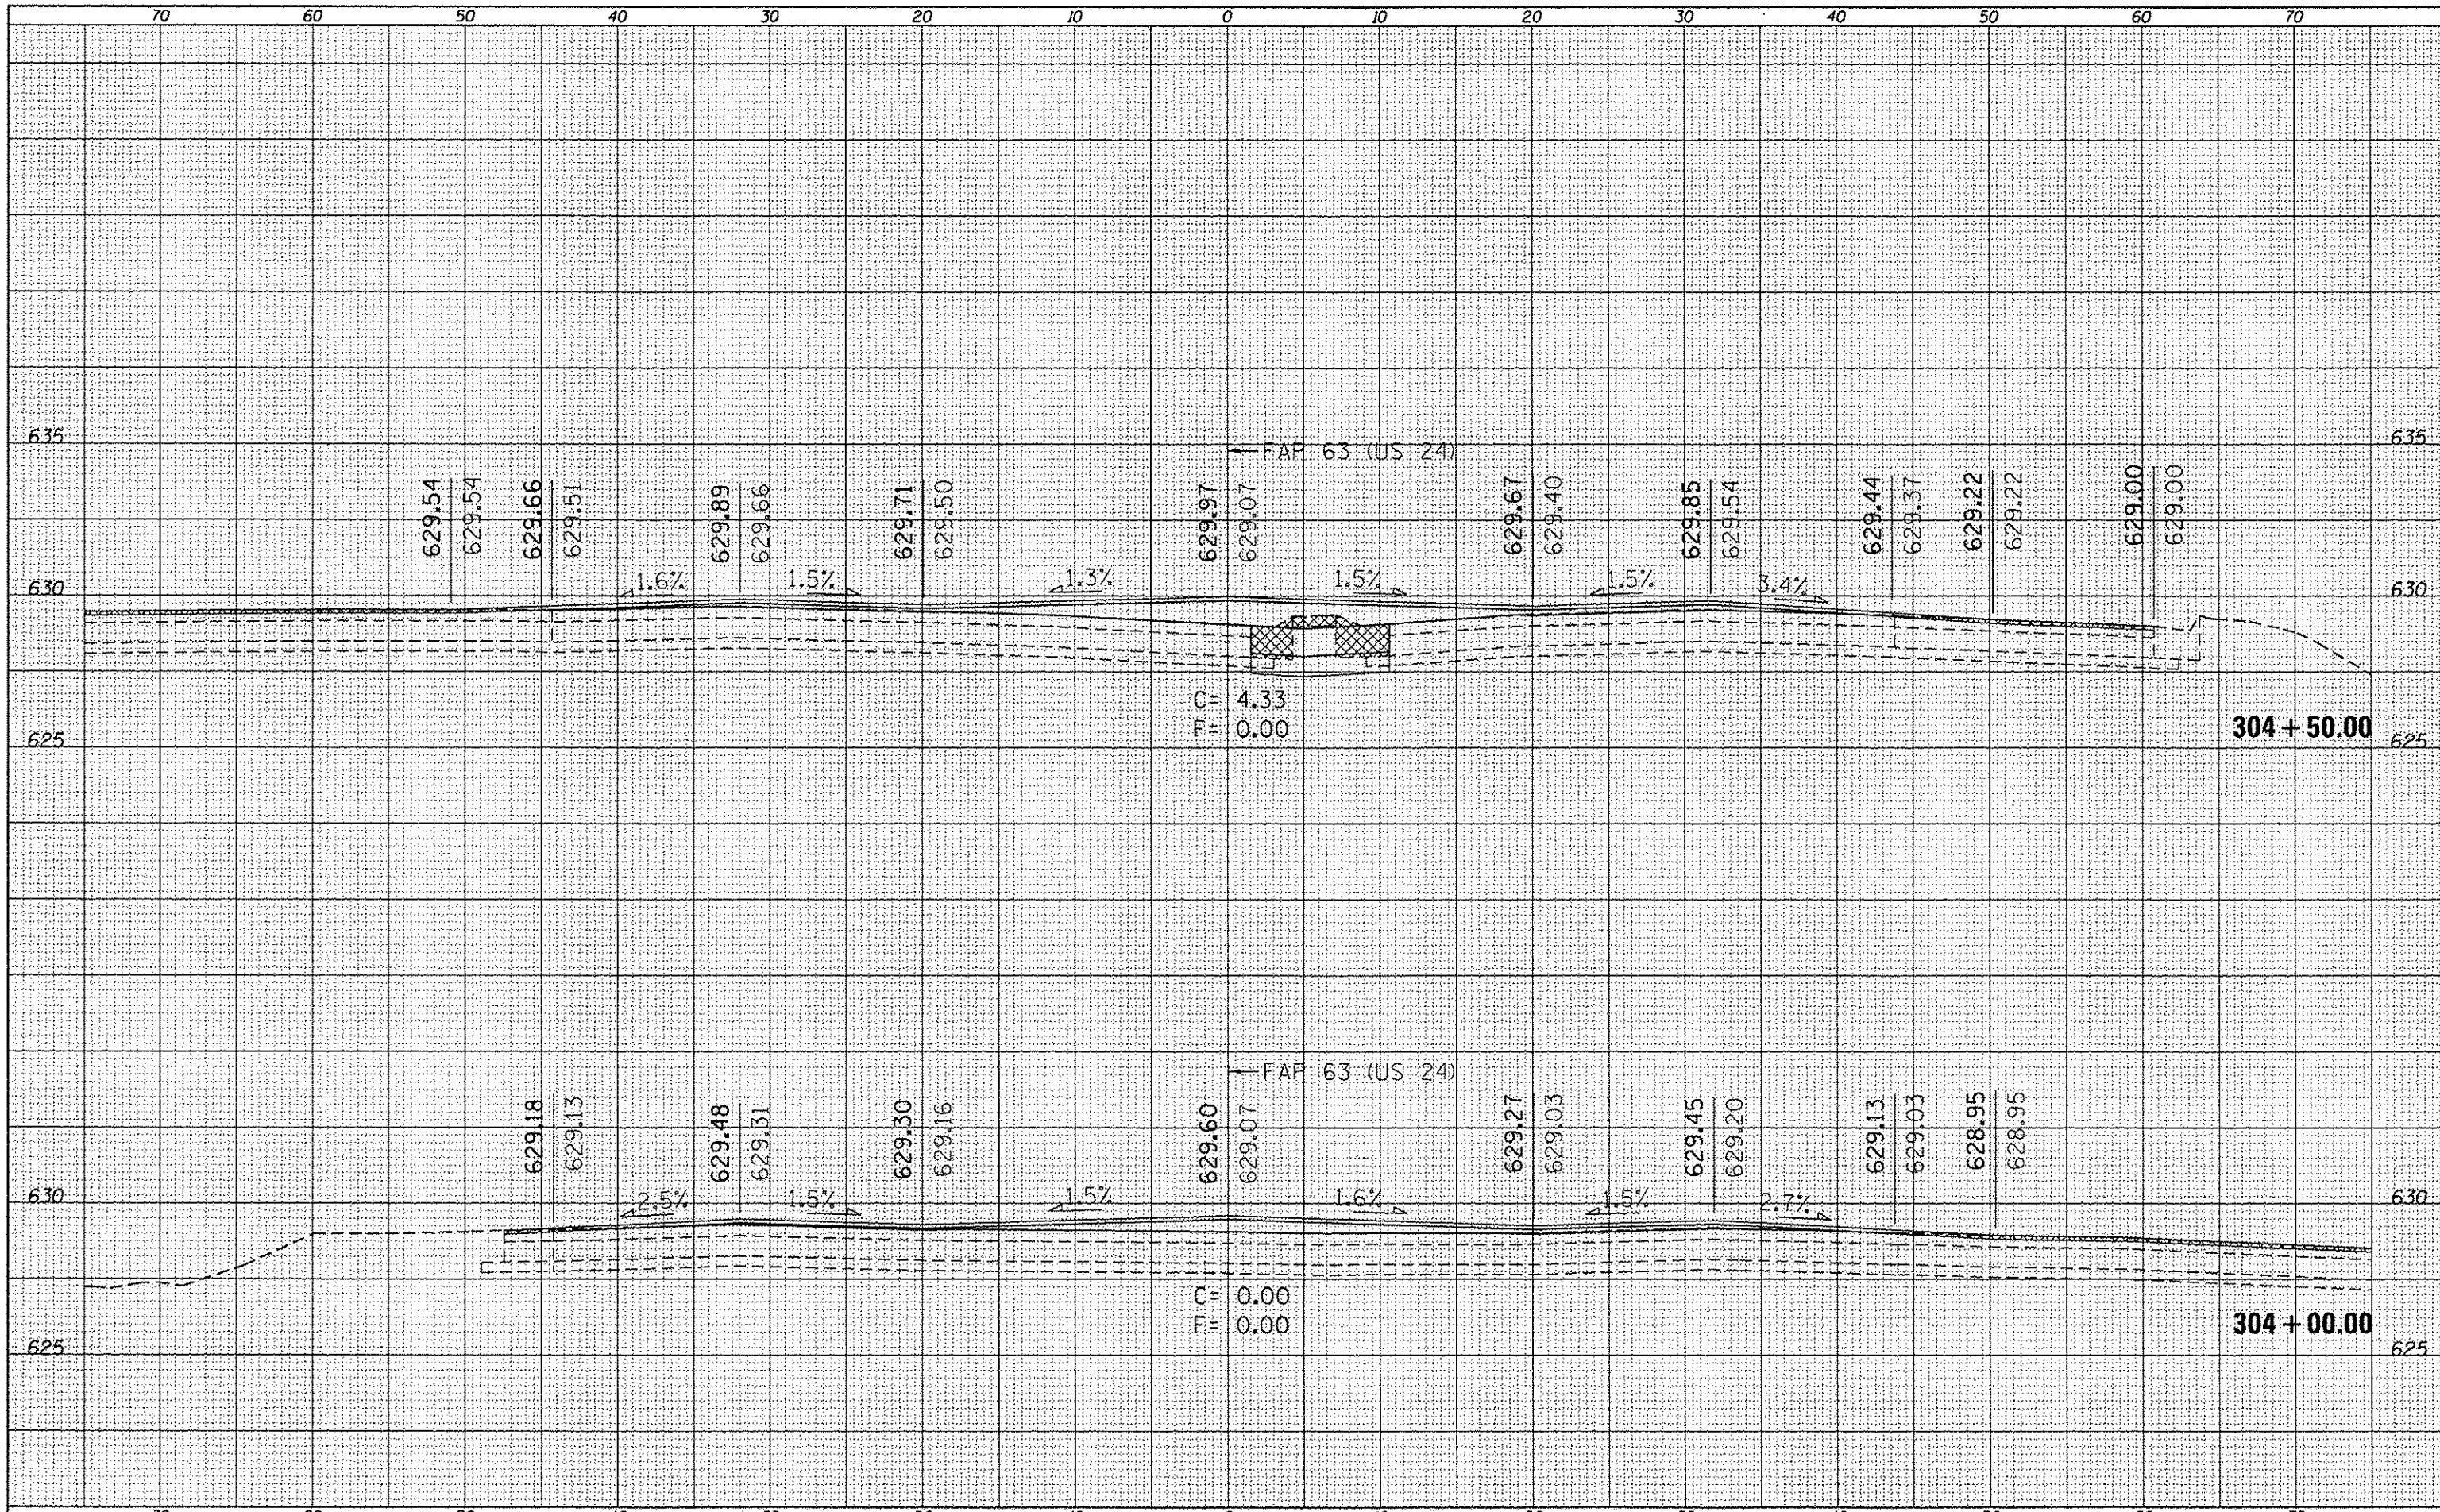

FILE NAME	c:\pwork\pwork\sporkeg\ld0299630\0672E31-sh
USER NAME	sparksgw
DESIGNED	-
DRAWN	-
CHECKED	-
DATE	Dec-14-2012 03:46:10PM

REVISIONS	-
REVISIONS	-
REVISIONS	-
REVISIONS	-

STATE OF ILLINOIS
DEPARTMENT OF TRANSPORTATION

SCALE:	SHEET 11 OF 52 SHEETS	STA. 304+00.00 TO STA. 304+50.00
--------	-----------------------	----------------------------------

F.A.P. RTE.	SECTION	COUNTY	TOTAL SHEETS	SHEET NO.
*	(11)N,TS-2RS-5&(78)RS-3	ADAMS	194	153
			CONTRACT NO. 72E31	

ILLINOIS FED. AID PROJECT
* FAP 63 (US 24); FAP 63 (US 24/IL 96); FAP 506 (IL 96)