


DATE	
BY	
REVISED	
PLOTTED	
TEMPLATE	
AREAS	
AREAS CHECKED	
NO.	
FINAL SURVEY	
NOTE BOOK	
NO.	

DATE	
BY	
REVISED	
PLOTTED	
TEMPLATE	
AREAS	
AREAS CHECKED	
NO.	
ORIGINAL SURVEY	
NOTE BOOK	
NO.	

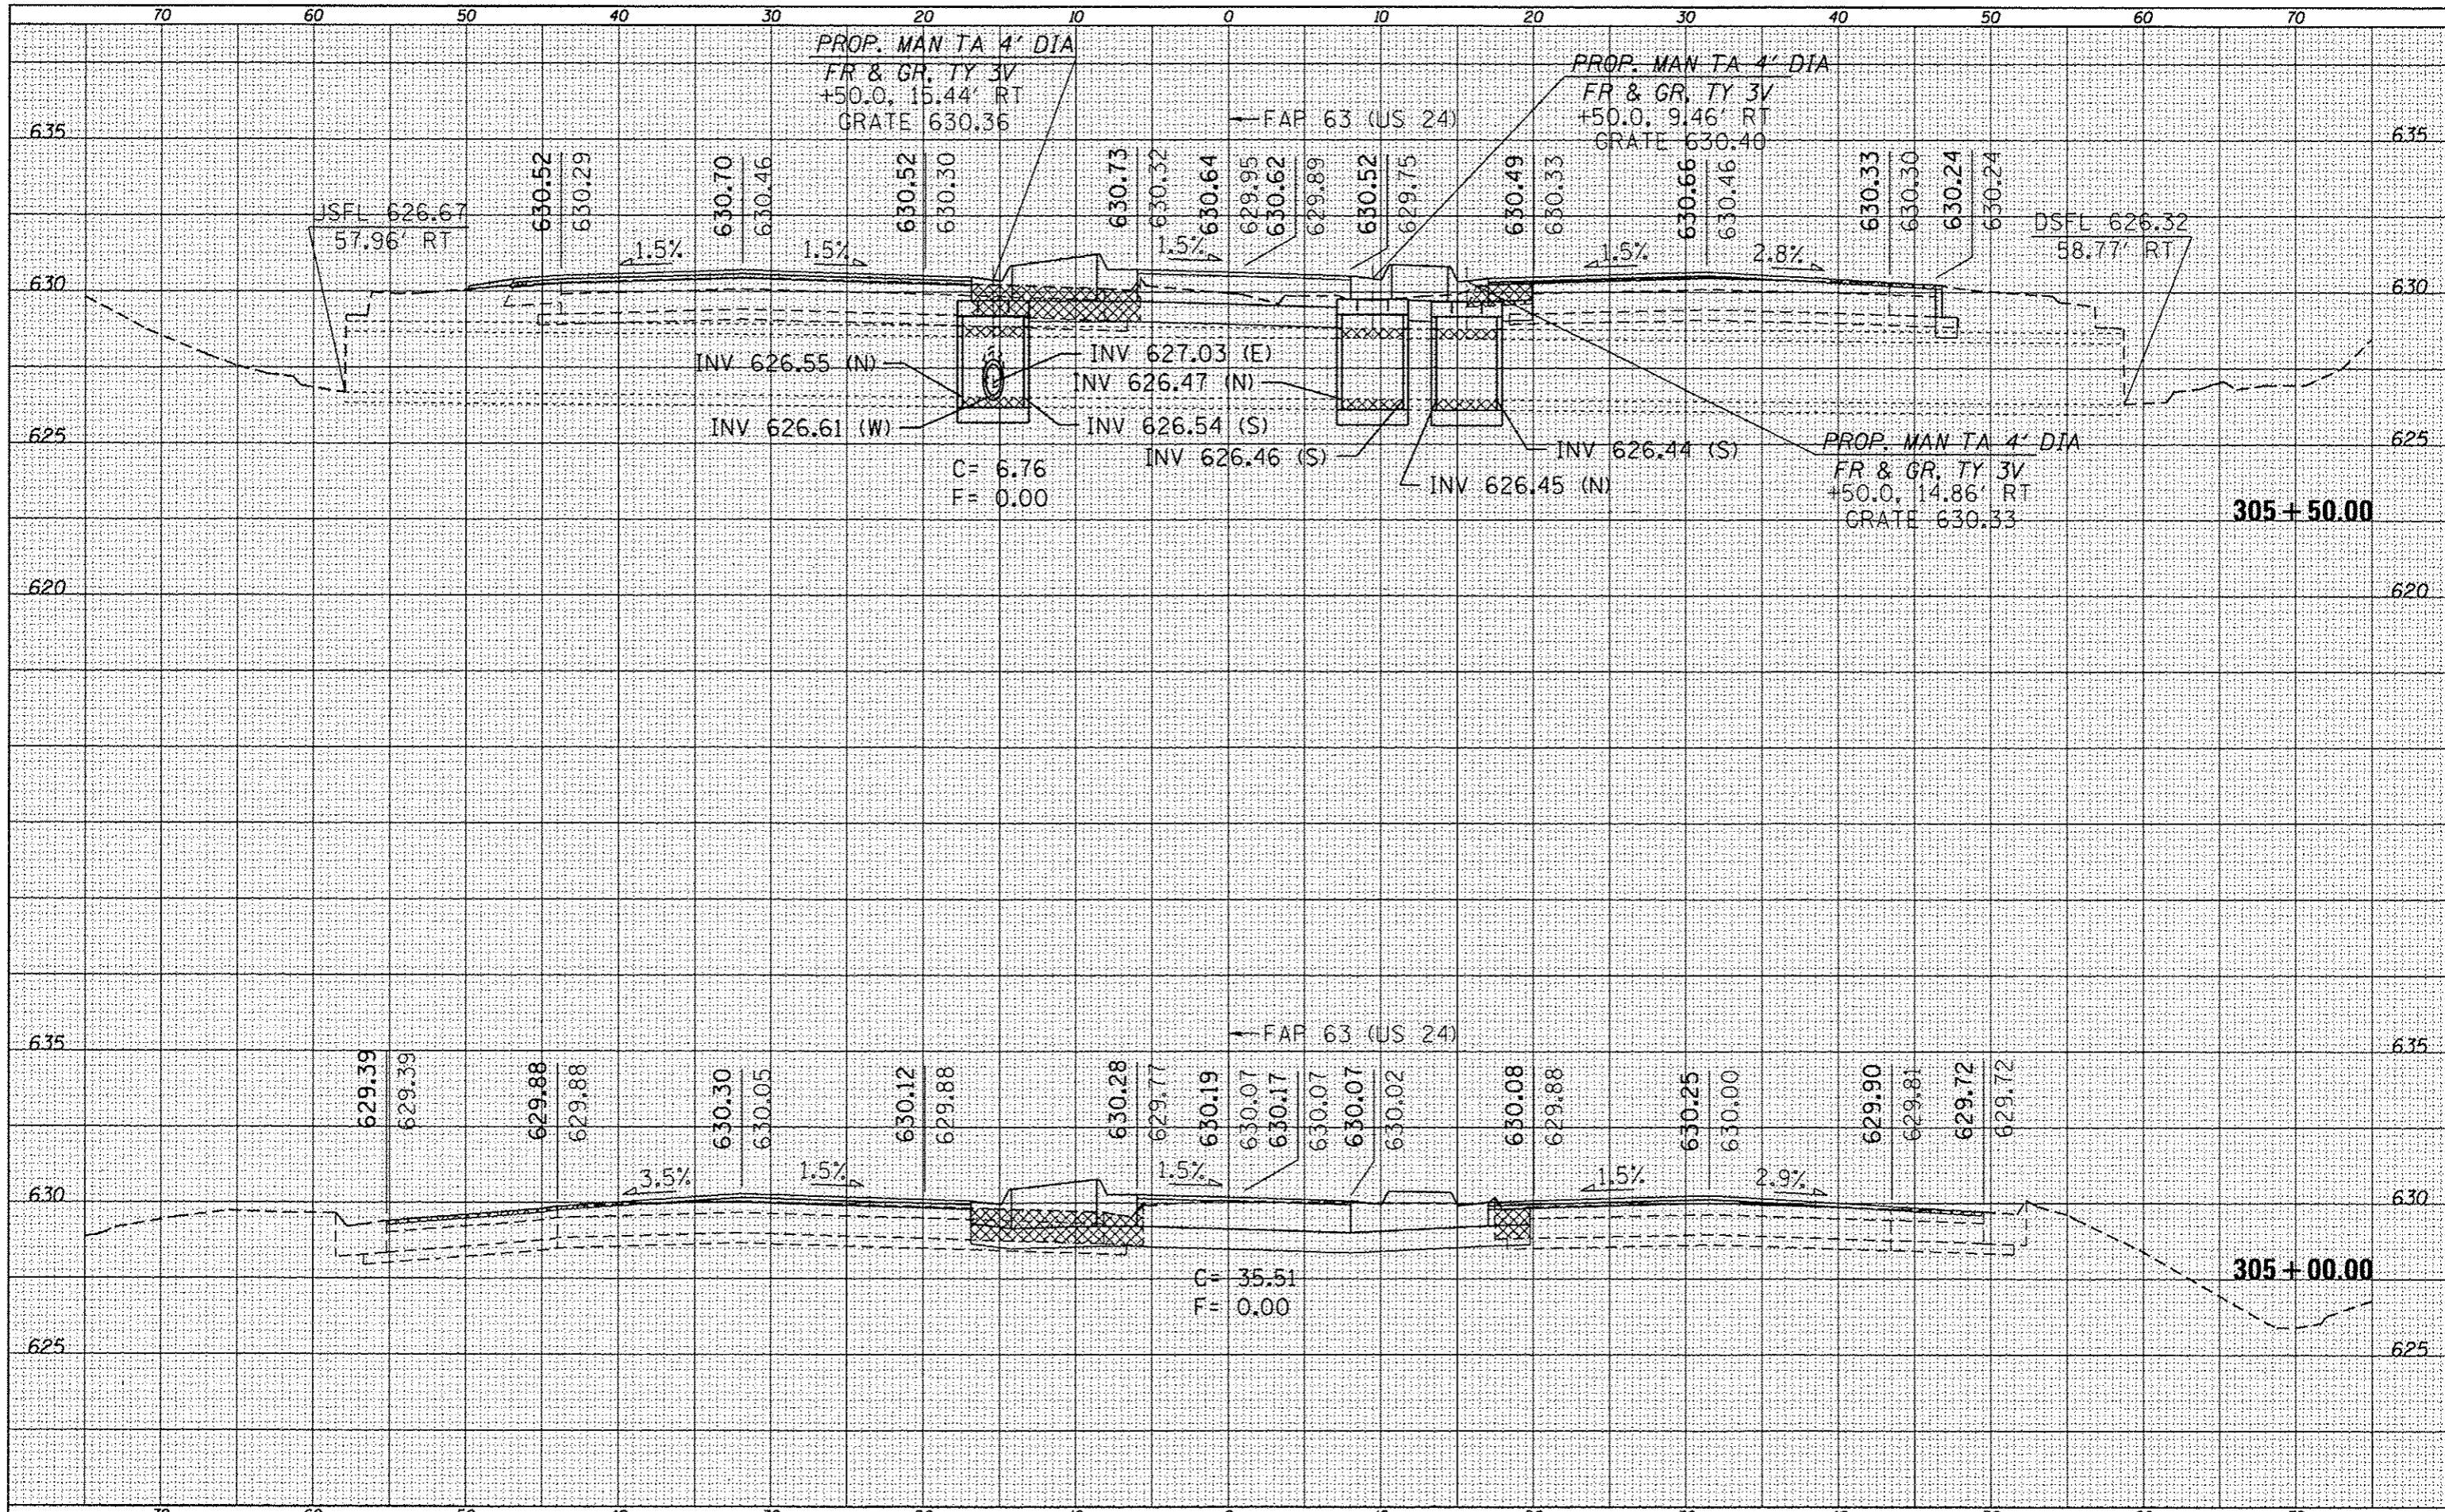

FILE NAME =	USER NAME = sparksgw	DESIGNED -	REVISED -	STATE OF ILLINOIS DEPARTMENT OF TRANSPORTATION	CROSS SECTIONS		F.A.P. RTE.	SECTION	COUNTY	TOTAL SHEETS	SHEET NO.
e:\pwork\pwork\sparksgw\0259630\0672E31.dgn	esahh IL96(58).dgn	DRAWN -	REVISED -		(1)N,TS-2RS-5&(7)RS-3	ADAMS	194	154			
PLOT SCALE = 1/8" = 1' / in.		CHECKED -	REVISED -		CONTRACT NO. 72E31						
PLOT DATE = Dec-14-2012 03:46:10PM		DATE -	REVISED -		ILLINOIS FED. AID PROJECT						
Default				SCALE: SHEET 12 OF 52 SHEETS STA. 305+00.00 TO STA. 305+50.00			* FAP 63 (US 24); FAP 63 (US 24/IL 96); FAP 506 (IL 96)				