


DATE	
BY	
FINAL SURVEY	
PLOTTED	
TEMPLATE	
NOTE BOOK	
AREAS CHECKED	

DATE	
BY	
ORIGINAL SURVEY	
PLOTTED	
TEMPLATE	
NOTE BOOK	
AREAS CHECKED	

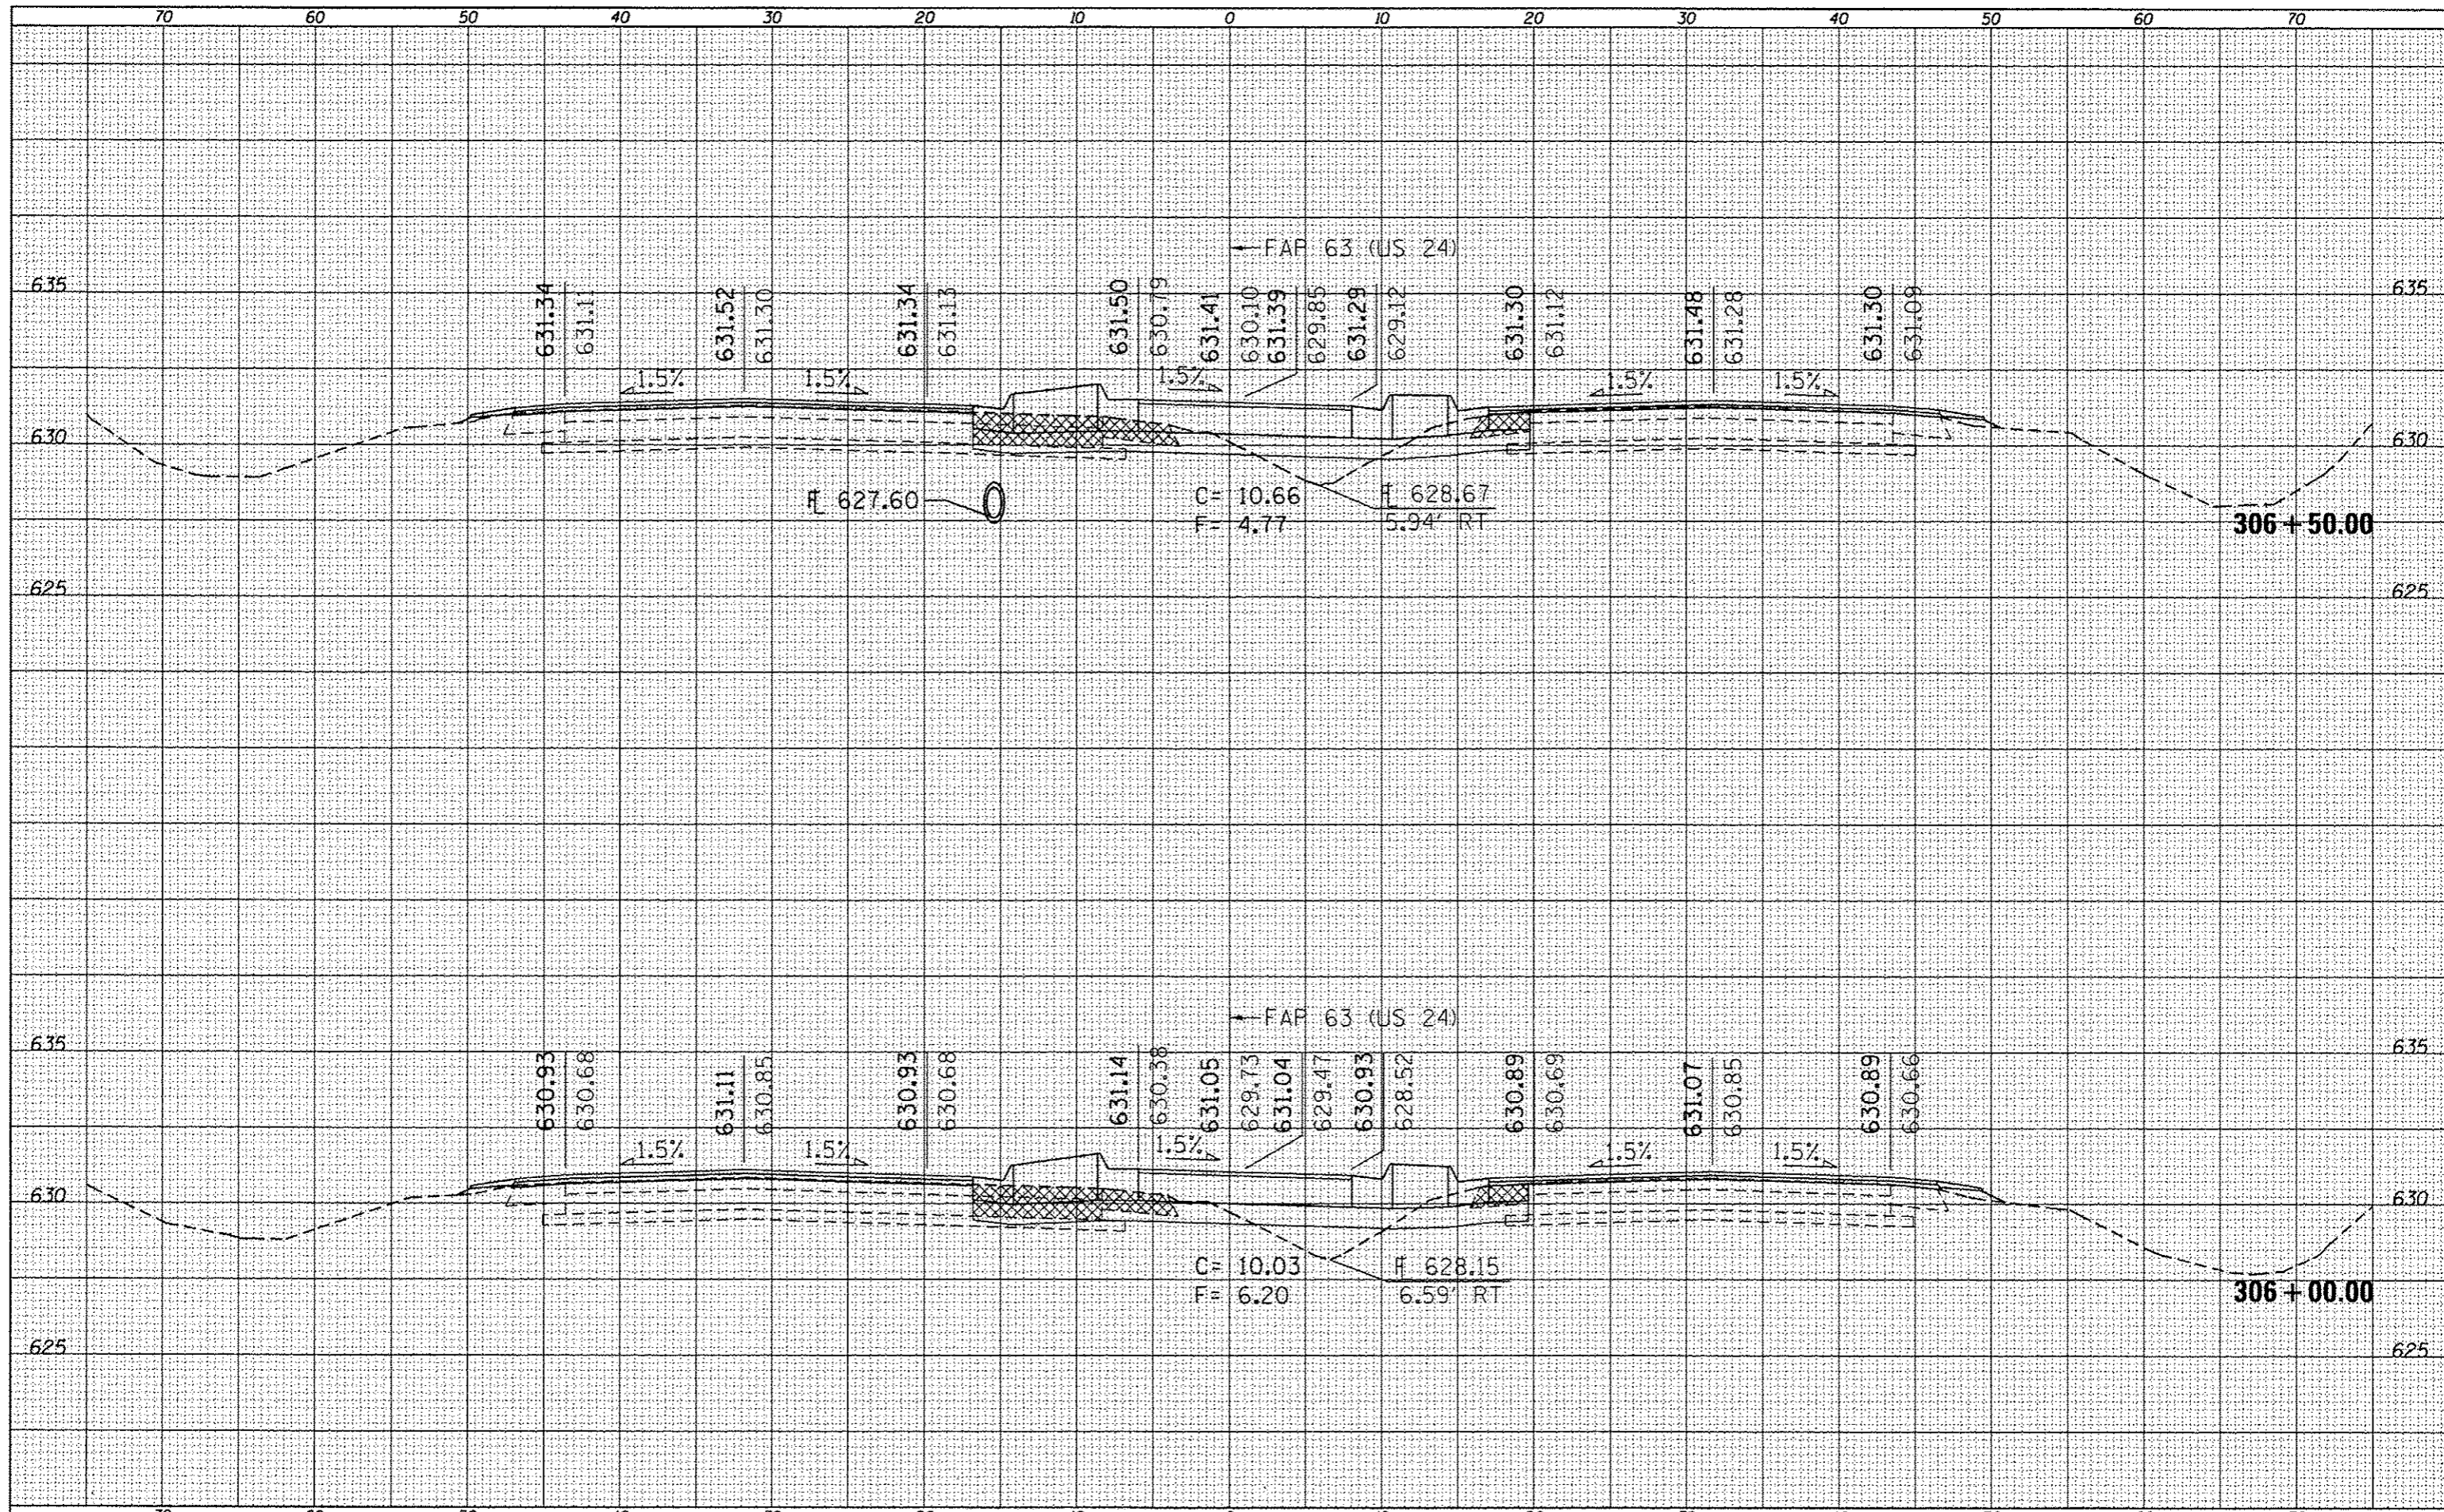

FILE NAME: c:\pwork\pwork\sparksg\d8259630\0672E31-sh
 USER NAME: sparksg
 PLOT SCALE: 1/8" = 10.0000'
 PLOT DATE: Dec-14-2012 03:46:11PM

DESIGNED -	REVISED -
DRAWN -	REVISED -
CHECKED -	REVISED -
DATE -	REVISED -

STATE OF ILLINOIS
DEPARTMENT OF TRANSPORTATION

CROSS SECTIONS
 SCALE: SHEET 13 OF 52 SHEETS STA. 306+00.00 TO STA. 306+50.00

F.A.P. RTE.	SECTION	COUNTY	TOTAL SHEETS	SHEET NO.
	(1)N.TS-2RS-5&(7)RS-3	ADAMS	194	155
			CONTRACT NO. 72E31	
ILLINOIS FED. AID PROJECT				
* FAP 63 (US 24); FAP 63 (US 24/IL 96); FAP 506 (IL 96)				