


DATE	
BT	
FINAL SURVEY	
EXPANDED	
PLOTTED	
TEMPLATE	
NOTE BOOK	
AREAS	
CHECKED	

DATE	
BT	
ORIGINAL SURVEY	
EXPANDED	
PLOTTED	
TEMPLATE	
NOTE BOOK	
AREAS	
CHECKED	

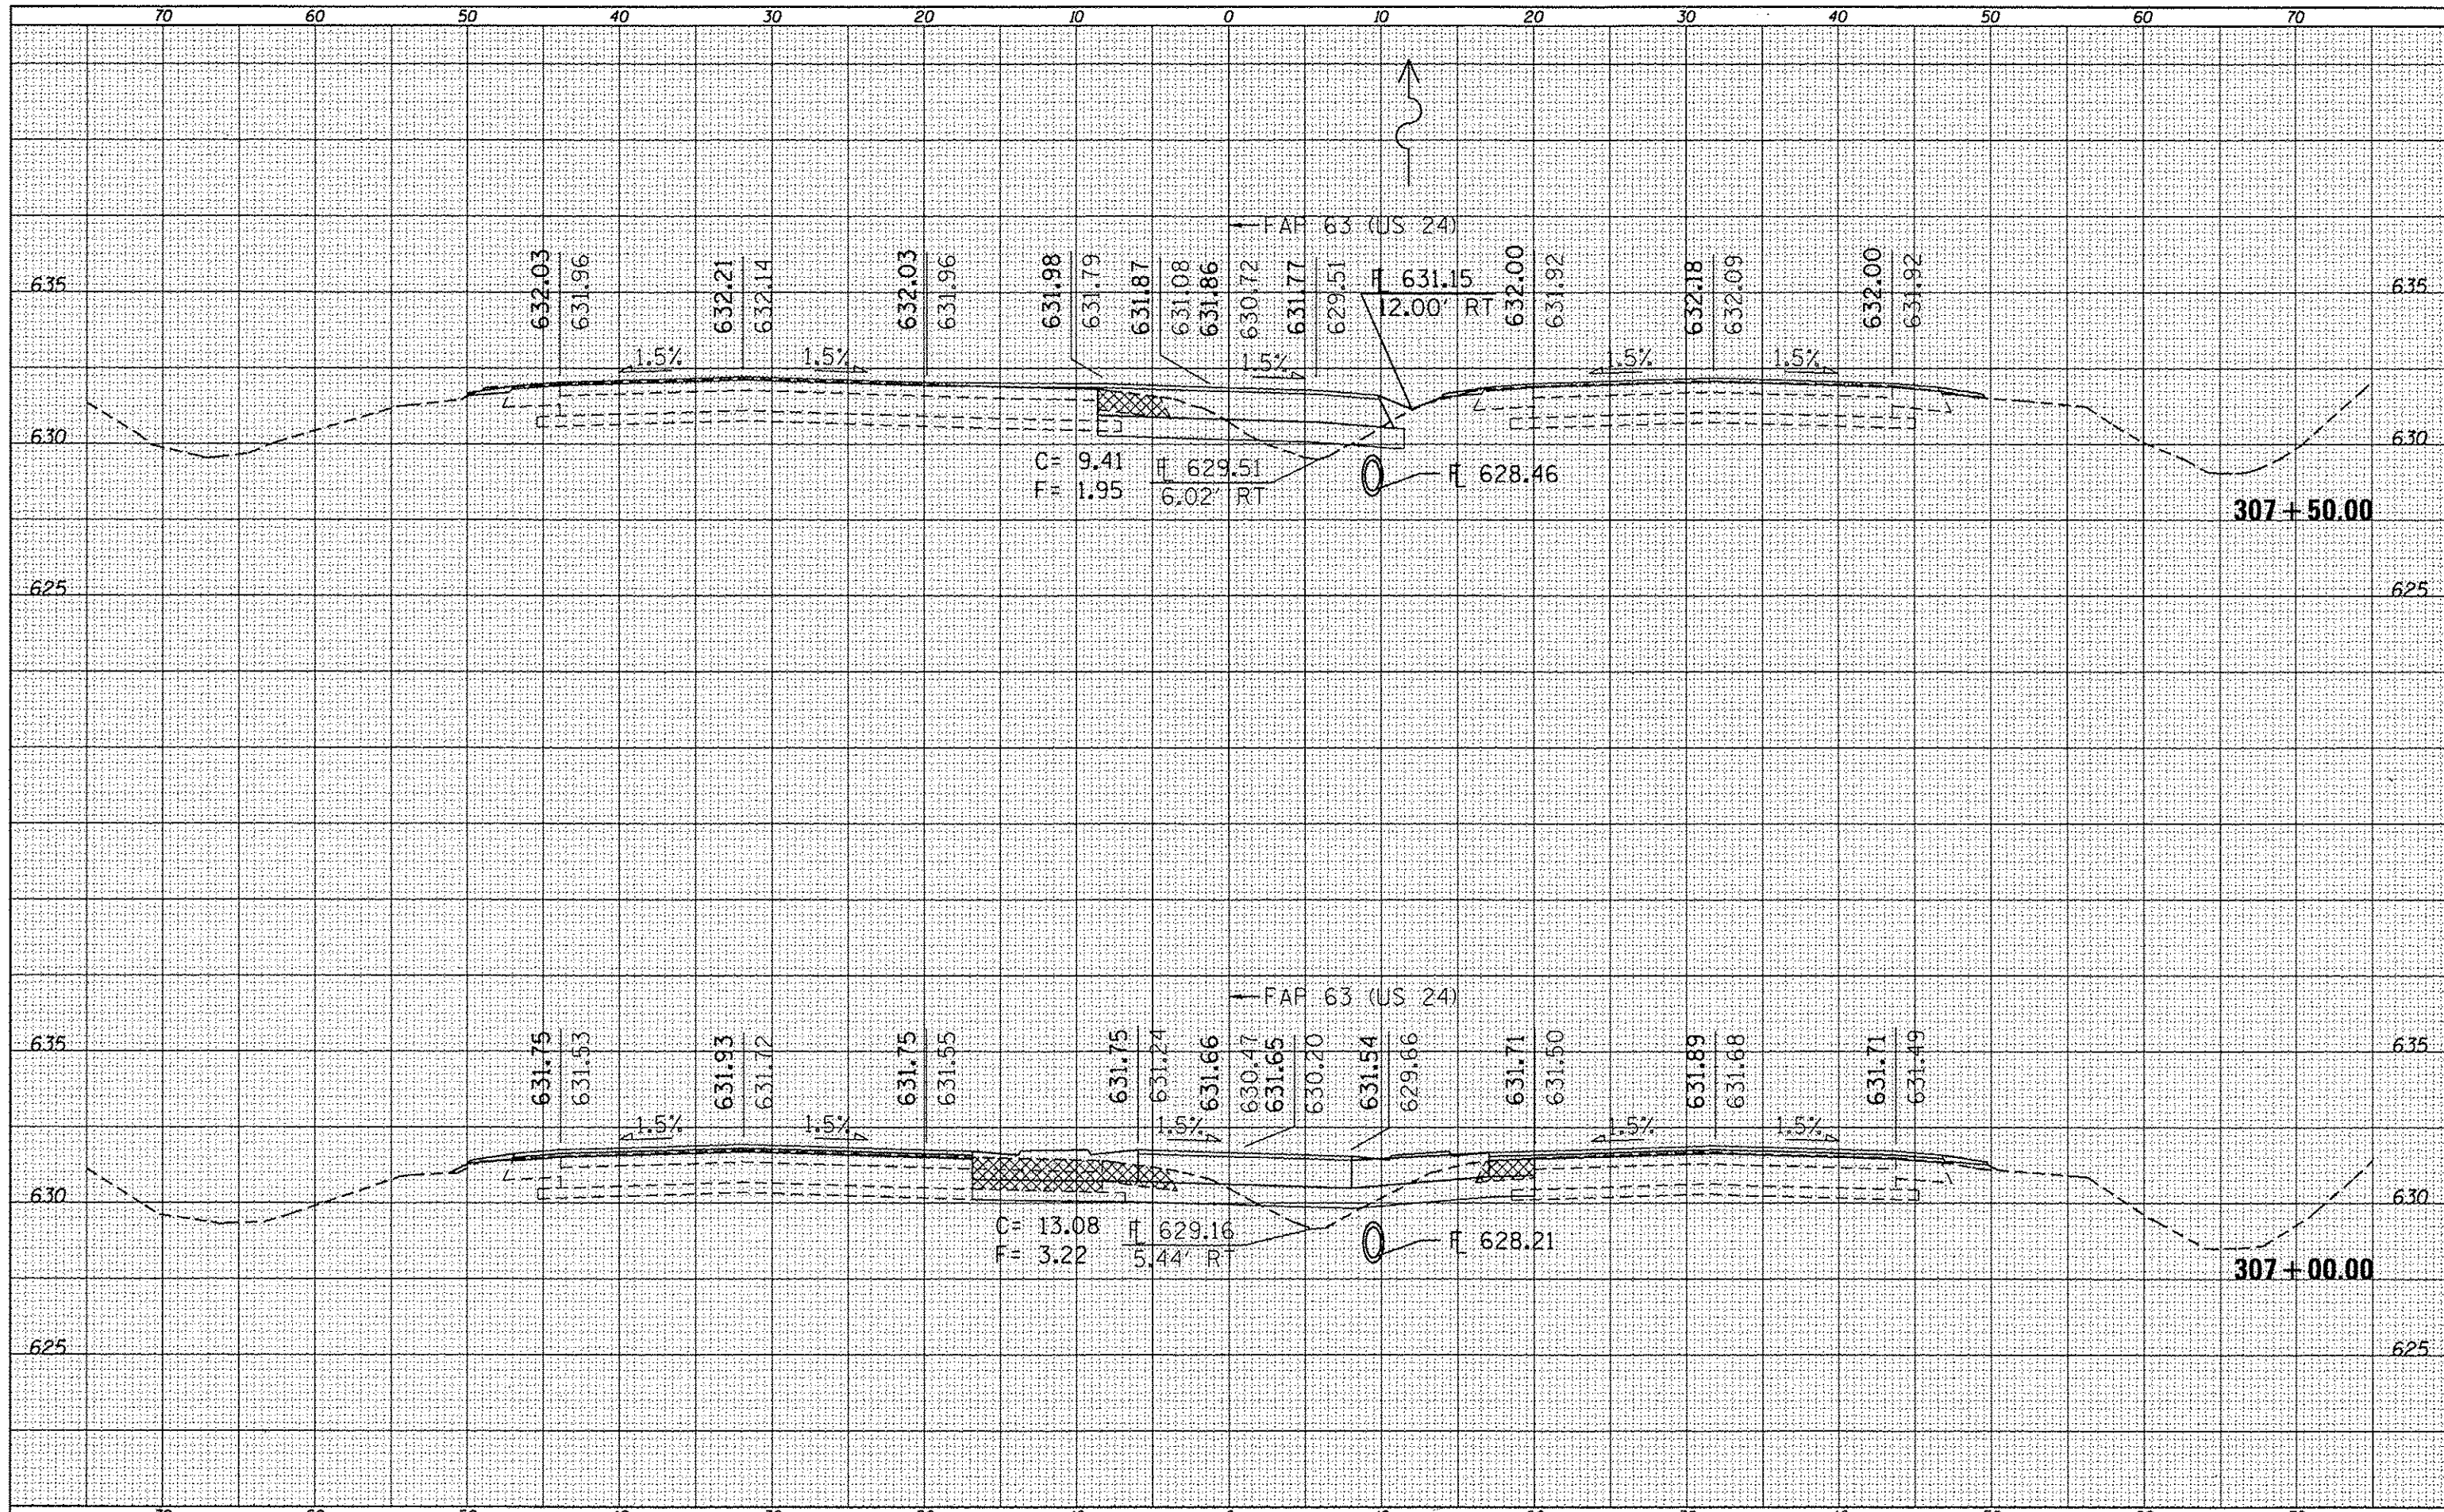

FILE NAME :  
 c:\pwork\pwork\sparks\0259630\0672E31-ah

USER NAME : sparks  
 DRAWN :  
 CHECKED :  
 DATE :  
 PLOT SCALE = 10.0000 / in.  
 PLOT DATE = Dec-14-2012 03:46:12PM

DESIGNED -  
 DRAWN -  
 CHECKED -  
 DATE -

REVISED -  
 REVISED -  
 REVISED -  
 REVISED -

**STATE OF ILLINOIS  
 DEPARTMENT OF TRANSPORTATION**

**CROSS SECTIONS**

SCALE: SHEET 14 OF 52 SHEETS STA. 307+00.00 TO STA. 307+50.00

F.A.P. RTE.	SECTION	COUNTY	TOTAL SHEETS	SHEET NO.
	(11), TS-2RS-5&(7)RS-3	ADAMS	194	156
CONTRACT NO. 72E31			ILLINOIS FED. AID PROJECT	

\* FAP 63 (US 24); FAP 63 (US 24/IL 96); FAP 506 (IL 96)