


BT	DATE
FINAL SURVEY	
SPRINT PLOTTED	
NOTE BOOK	
AREA	
AREAS CHECKED	

BT	DATE
ORIGINAL SURVEY	
SPRINT PLOTTED	
NOTE BOOK	
AREA	
AREAS CHECKED	

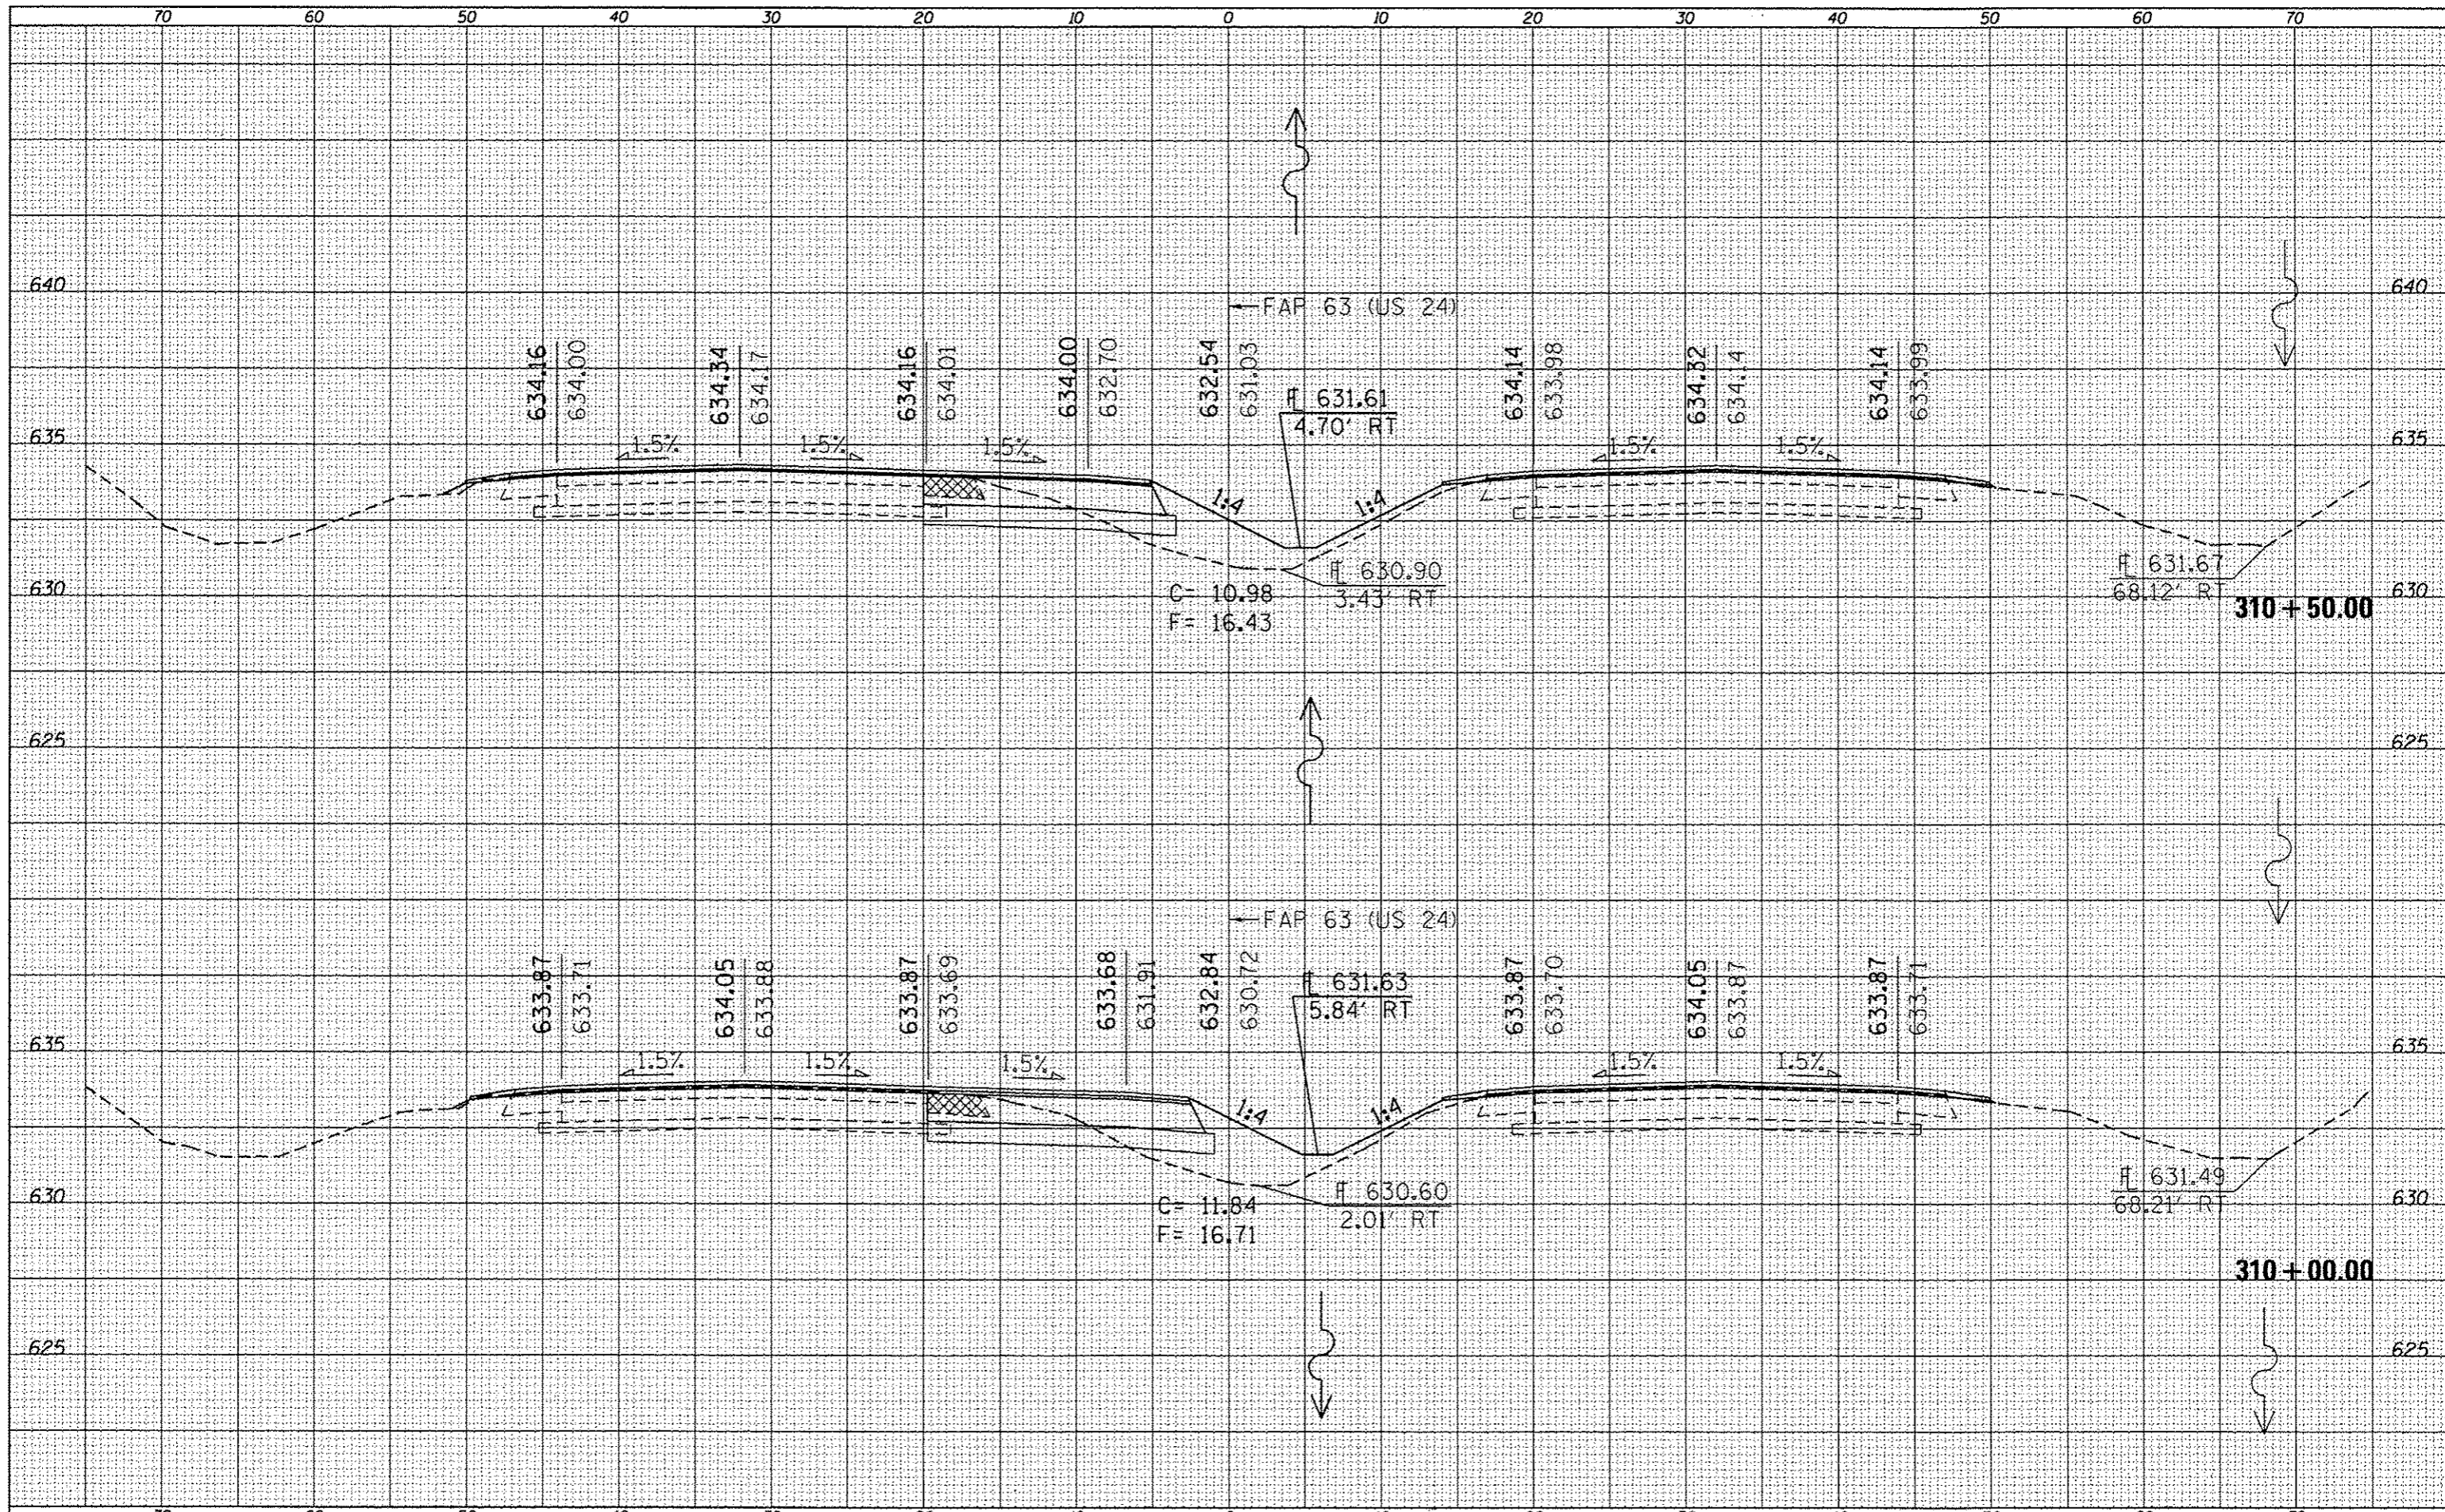

FILE NAME	USER NAME : sparkgw	DESIGNED -	REVISED -	STATE OF ILLINOIS DEPARTMENT OF TRANSPORTATION	CROSS SECTIONS		F.A.P. RTE.	SECTION	COUNTY	TOTAL SHEETS	SHEET NO.	
Default	o:\pwork\pwork\sparkgw\0259630\0672E31-sh	DRAWN -	REVISED -		SCALE:	SHEET 17 OF 52 SHEETS	STA. 310+00.00 TO STA. 310+50.00	(1)N.TS-2RS-5&(7)RS-3	ADAMS	194	159	
	PLOT SCALE = 10.0000 / in.	CHECKED -	REVISED -									
	PLOT DATE = Dec-14-2012 03:46:13PM	DATE -	REVISED -									
ILLINOIS FED. AID PROJECT												
* FAP 63 (US 24); FAP 63 (US 24/IL 96); FAP 506 (IL 96)												