


BY	DATE

BY	DATE

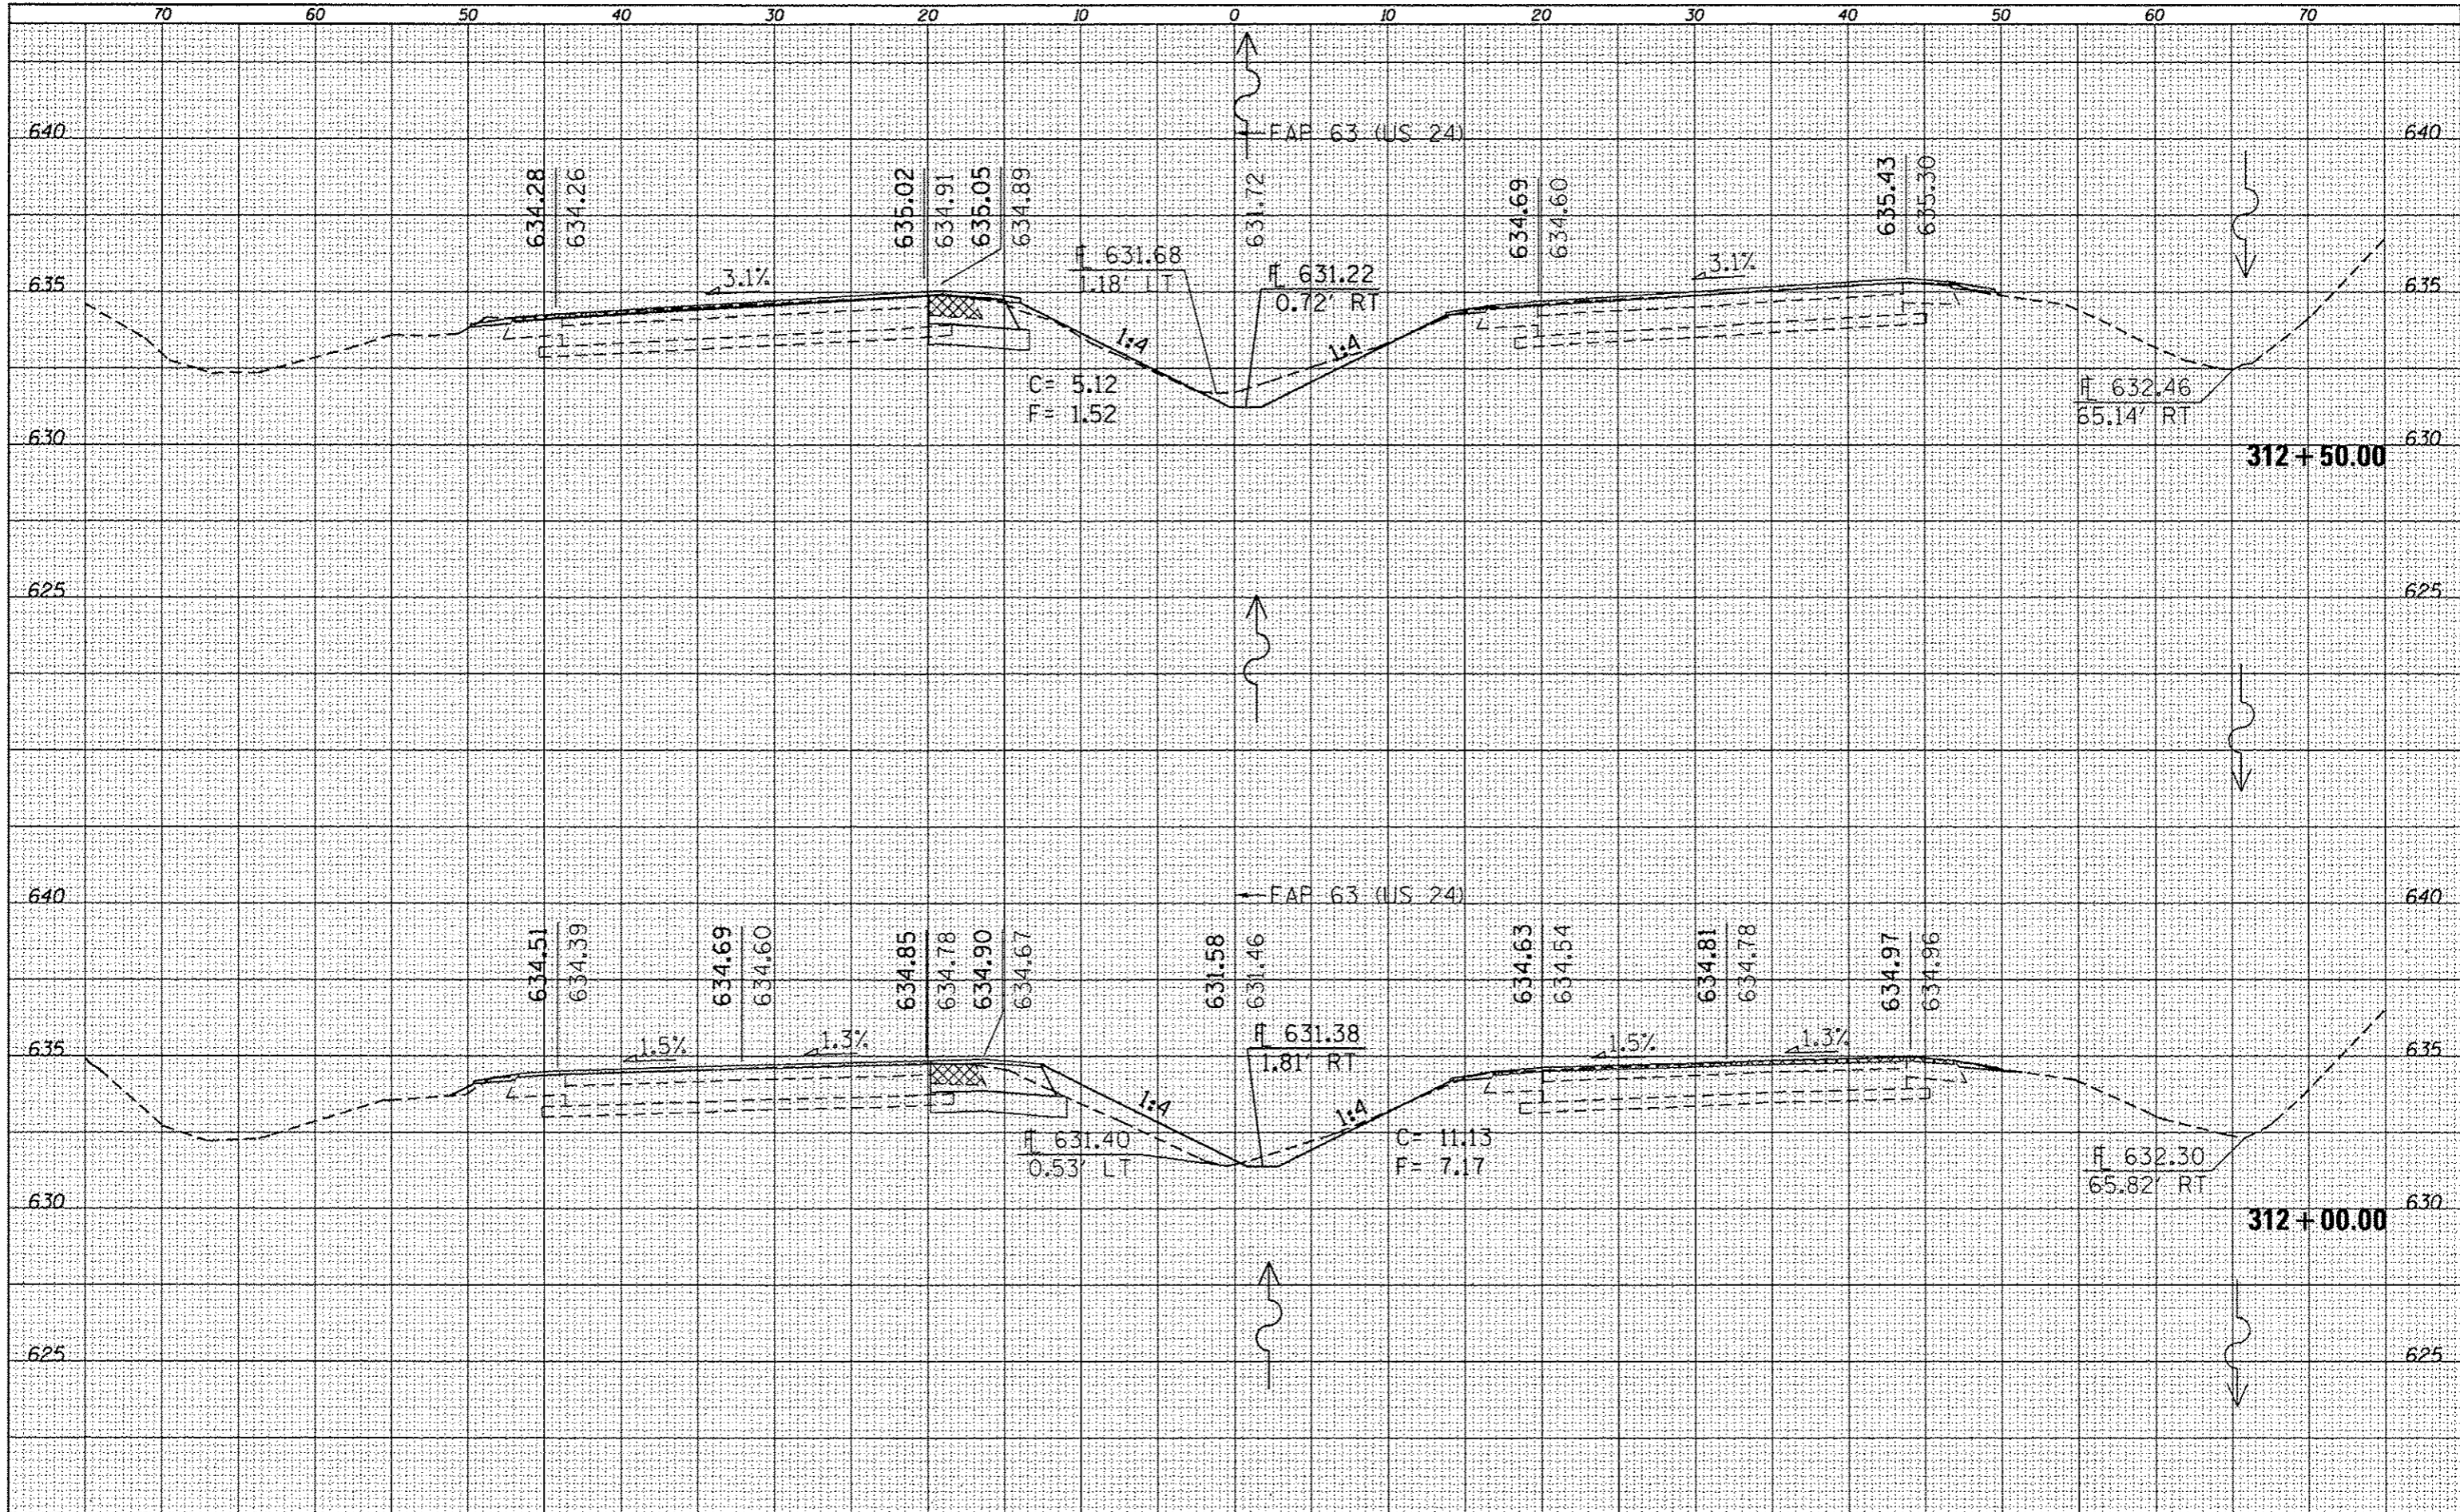

FILE NAME :	USER NAME :	DESIGNED :	REVISED :	<b>STATE OF ILLINOIS</b> <b>DEPARTMENT OF TRANSPORTATION</b>	<b>CROSS SECTIONS</b>	F.A.P. RTE.	SECTION	COUNTY	TOTAL SHEETS	SHEET NO.		
		DRAWN :	REVISED :					(11), (15), (2), (5), (7), (8), (9), (3)	ADAMS	194	161	
		CHECKED :	REVISED :					CONTRACT NO. 72E31				
		DATE :	REVISED :					ILLINOIS FED. AID PROJECT				
PLOT SCALE : 10.0000" / 1"						SCALE :	SHEET 19	OF 52 SHEETS	STA. 312+00.00	TO STA. 312+50.00	ILLINOIS FED. AID PROJECT	
PLOT DATE : Dec-14-2012 03:46:26PM						* FAP 63 (US 24); FAP 63 (US 24/IL 96); FAP 506 (IL 96)						