


DATE	
BY	
FINAL SURVEY	
SURVEY PLOTTED	
NOTE BOOK	
REPLATE	
AREAS CHECKED	
NO.	

DATE	
BY	
ORIGINAL SURVEY	
SURVEY PLOTTED	
NOTE BOOK	
REPLATE	
AREAS CHECKED	
NO.	

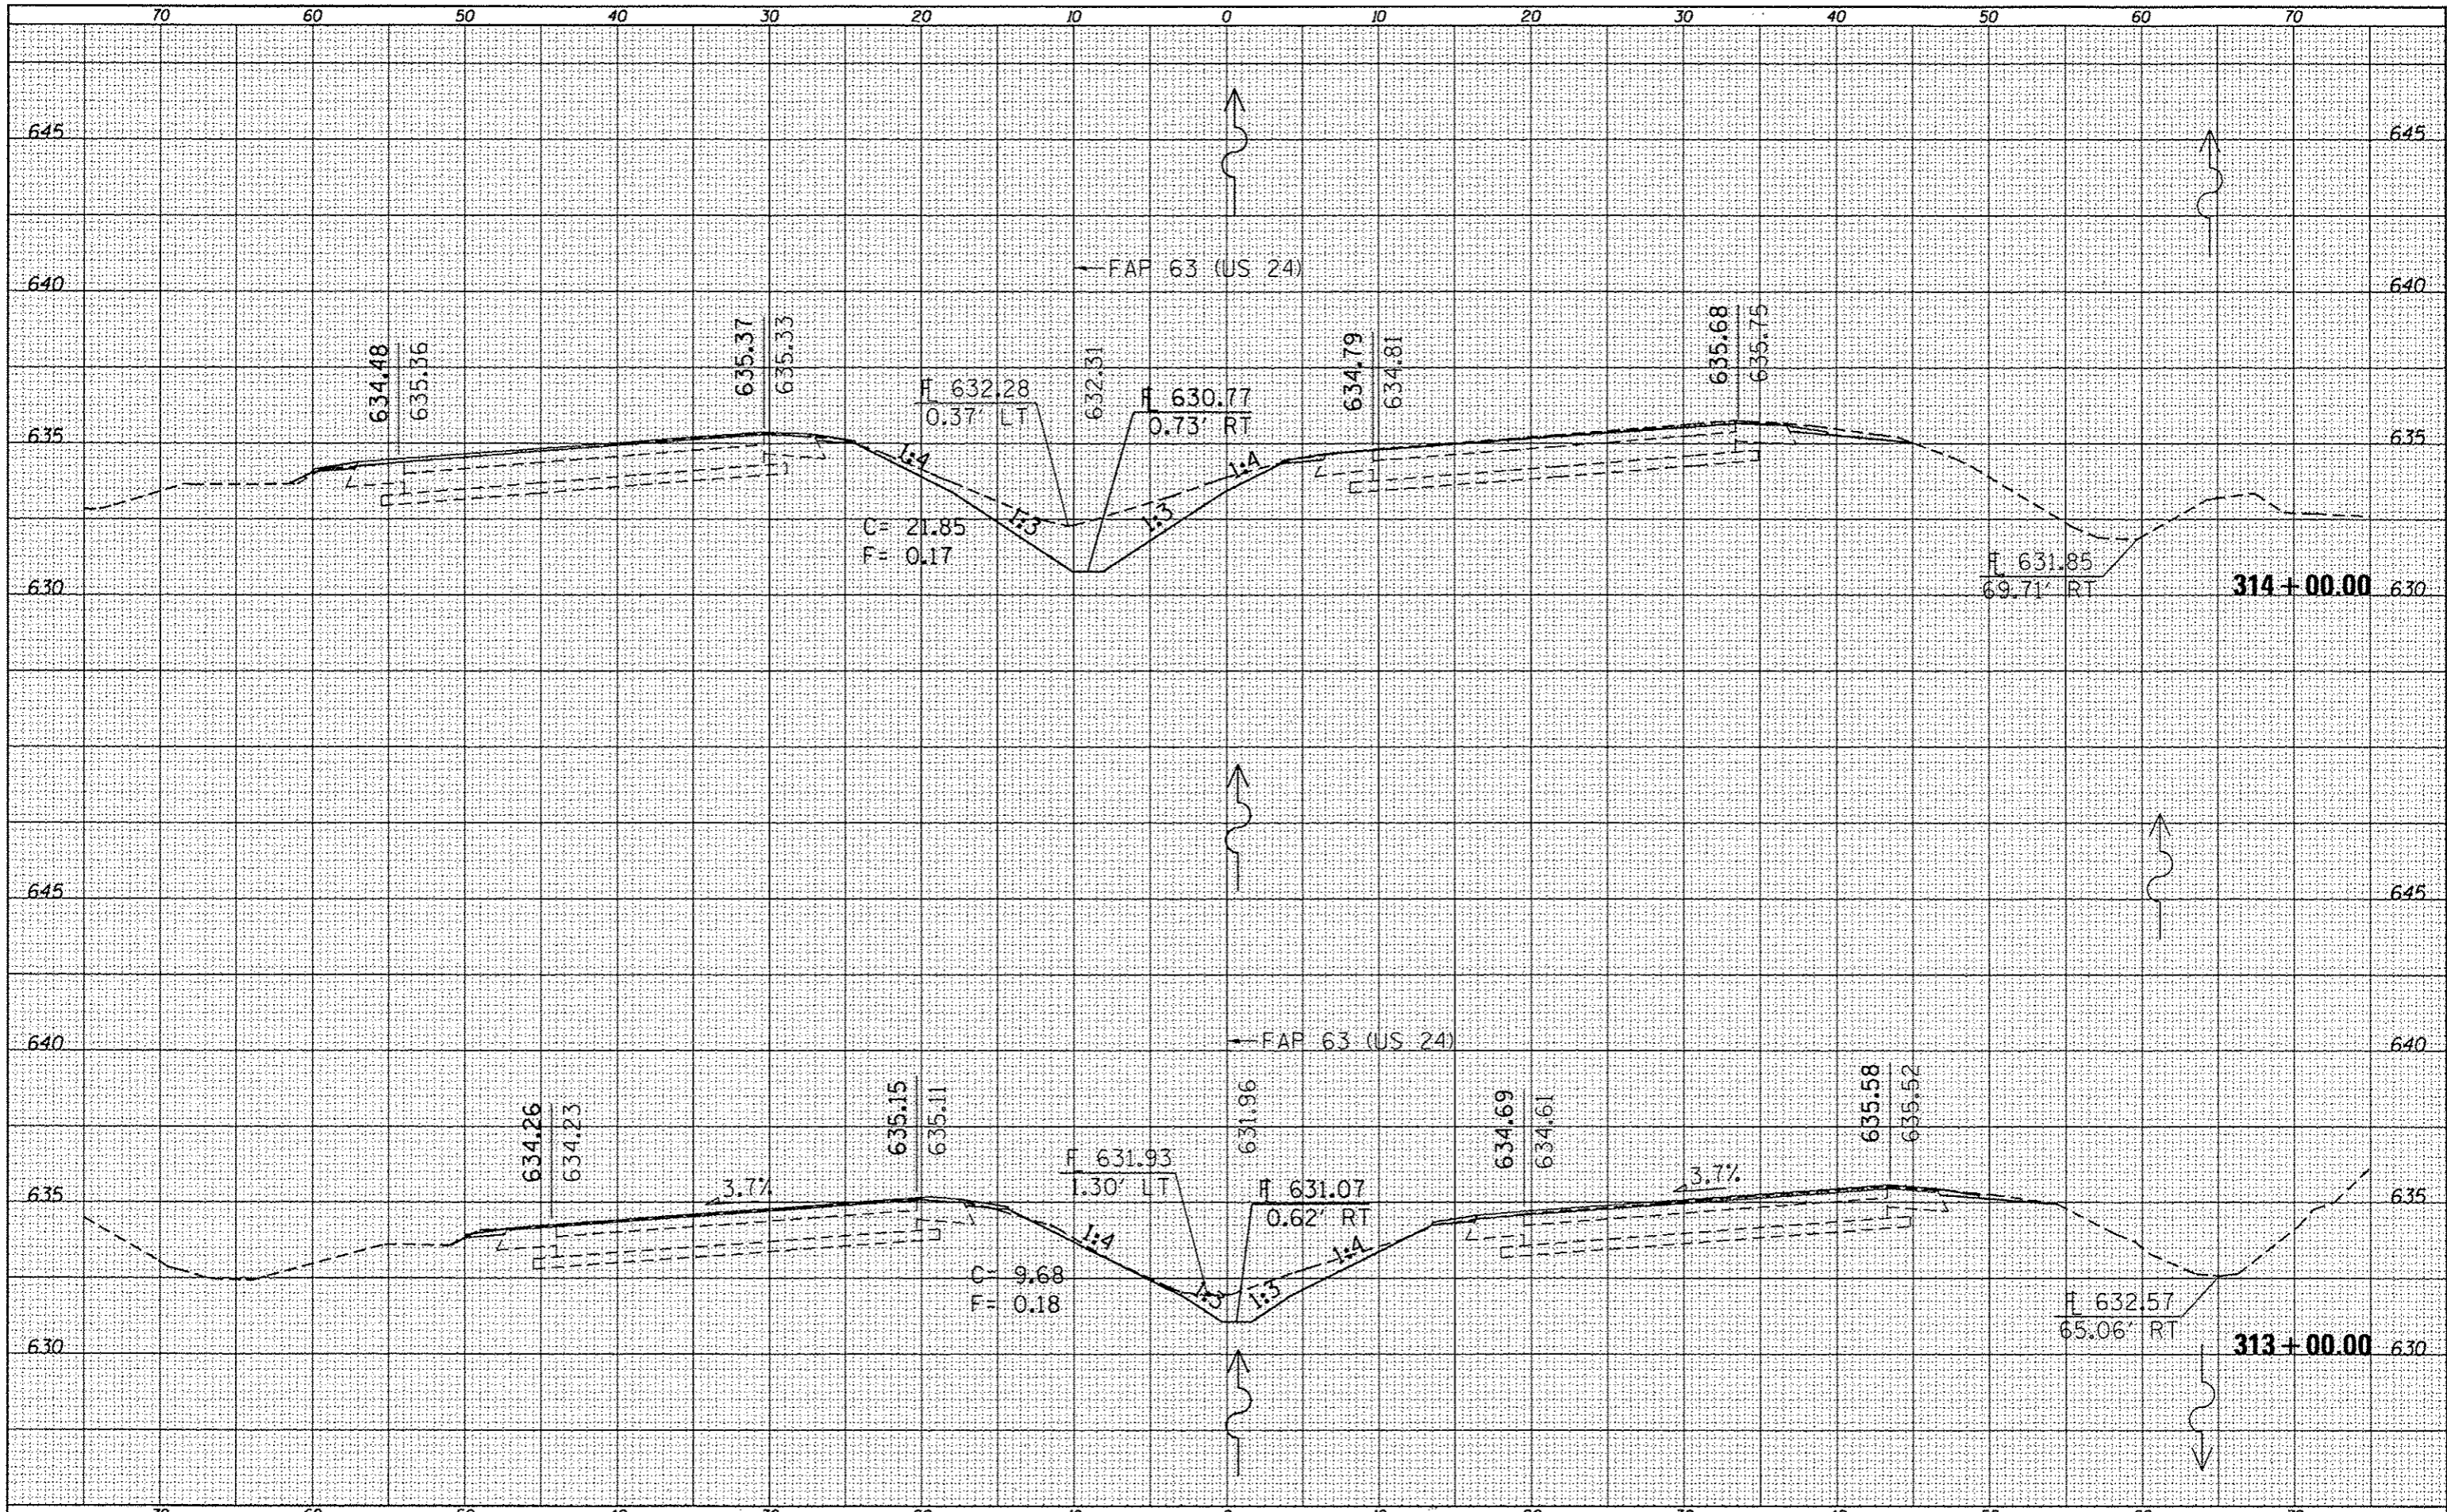

FILE NAME =	USER NAME = sparkgw	DESIGNED -	REVISED -	STATE OF ILLINOIS DEPARTMENT OF TRANSPORTATION	CROSS SECTIONS		F.A.P. RTE.	SECTION	COUNTY	TOTAL SHEETS	SHEET NO.
cr:\pw\work\p\widoc\sparkgw\d0259630\0672E31-sh	ashst JL96(50).dgn	DRAWN -	REVISED -		ILL. TS-2RS-5&178RS-3	ADAMS	194	162			
PLOT SCALE = 10.8000' / in.		CHECKED -	REVISED -		CONTRACT NO. 72E31		ILLINOIS FED. AID PROJECT				
PLOT DATE = Dec-14-2012 03:46:27PM		DATE -	REVISED -		SCALE:	SHEET 20 OF 52 SHEETS	STA. 313+00.00 TO STA. 314+00.00	* FAP 63 (US 24); FAP 63 (US 24/IL 96); FAP 506 (IL 96)			