


DATE	
BY	
FINAL SURVEY	
SURVEYED	
PLOTTED	
NOTE BOOK	
AREAS CHECKED	
NO.	

DATE	
BY	
ORIGINAL SURVEY	
SURVEYED	
PLOTTED	
NOTE BOOK	
AREAS CHECKED	
NO.	

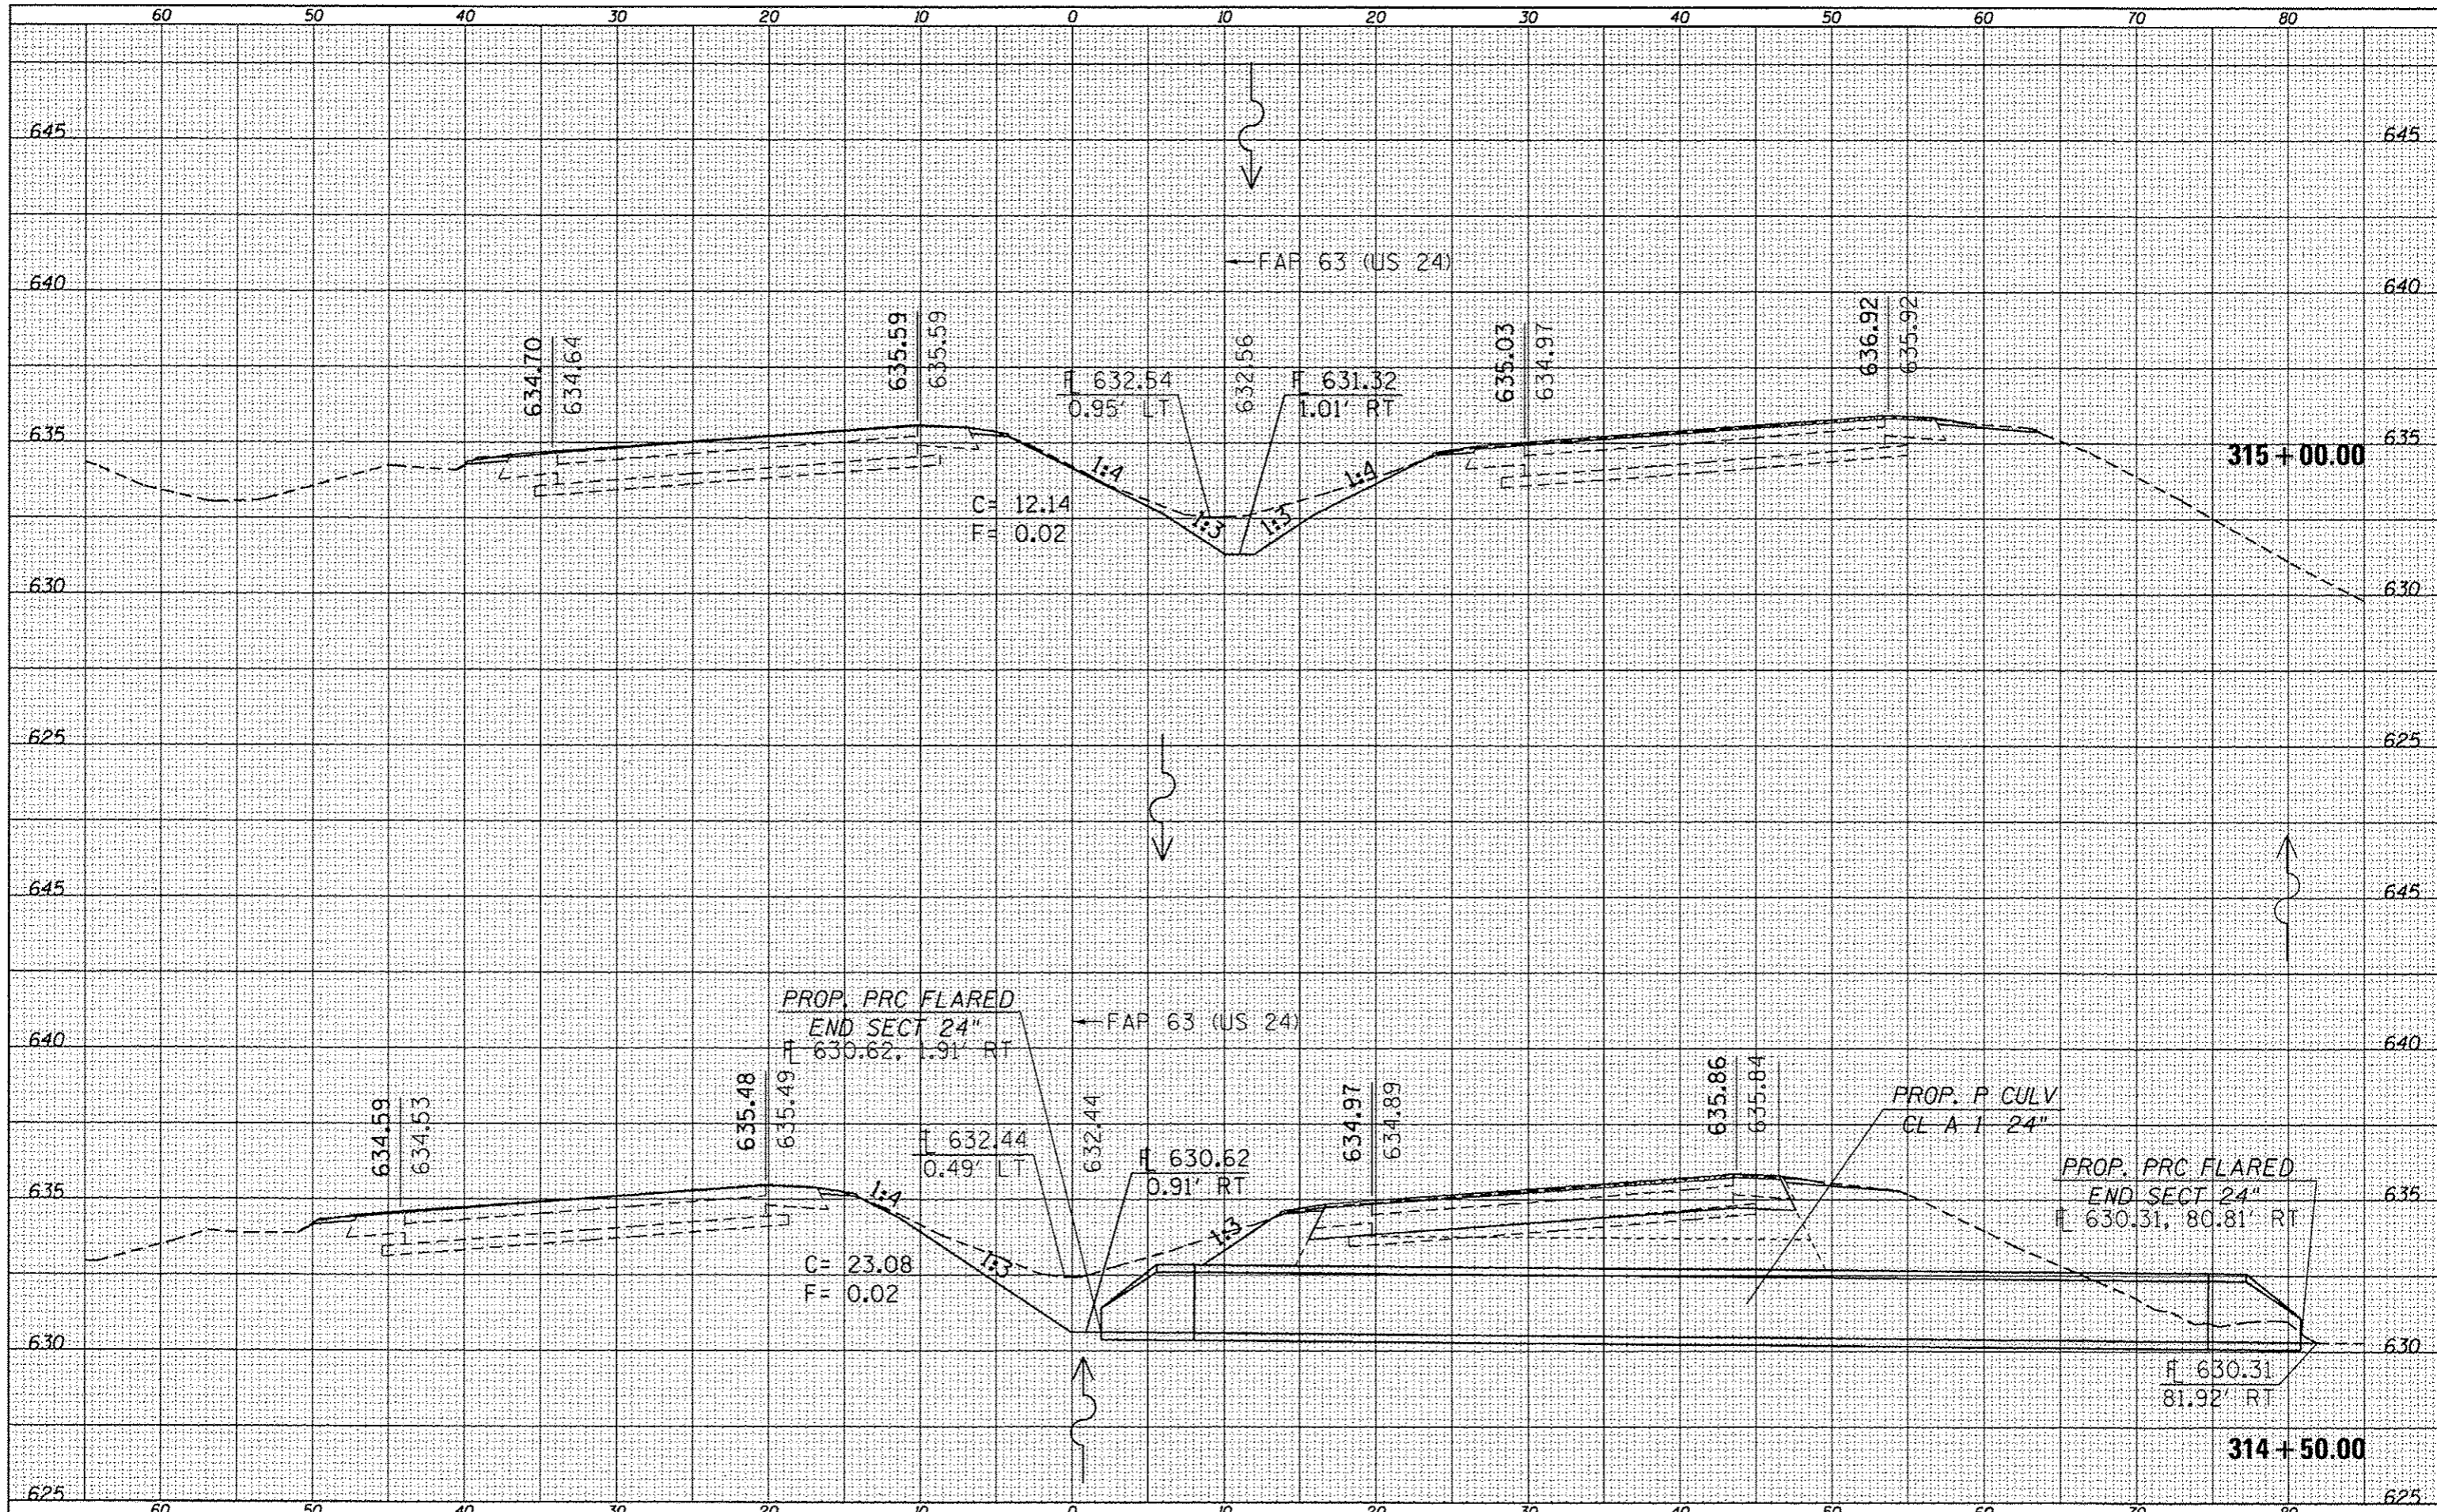

FILE NAME = c:\pr-work\pvidot\sparkag\0259630\0672E31-sh

USER NAME = sparkag  
 PLOT SCALE = 18,0000 / in.  
 PLOT DATE = Dec-14-2012 03:46:27PM

DESIGNED -  
 DRAWN -  
 CHECKED -  
 DATE -

REVISED -  
 REVISED -  
 REVISED -  
 REVISED -

**STATE OF ILLINOIS  
 DEPARTMENT OF TRANSPORTATION**

**CROSS SECTIONS**

SCALE: SHEET 21 OF 52 SHEETS STA. 314+50.00 TO STA. 315+00.00

F.A.P. RTE.	SECTION	COUNTY	TOTAL SHEETS	SHEET NO.
	(1)N,TS-2RS-5&(7)RS-3	ADAMS	194	163
CONTRACT NO. 72E31			ILLINOIS FED. AID PROJECT	

\* FAP 63 (US 24); FAP 63 (US 24/IL 96); FAP 506 (IL 96)