


	DATE
BY	
FINISHED	
SURVEY	
PROFILED	
NOTE BOOK	
NO.	
TEMPLATES	
AREAS	
CHECKED	

	DATE
BY	
ORIGINAL	
SURVEY	
PROFILED	
NOTE BOOK	
NO.	
TEMPLATES	
AREAS	
CHECKED	

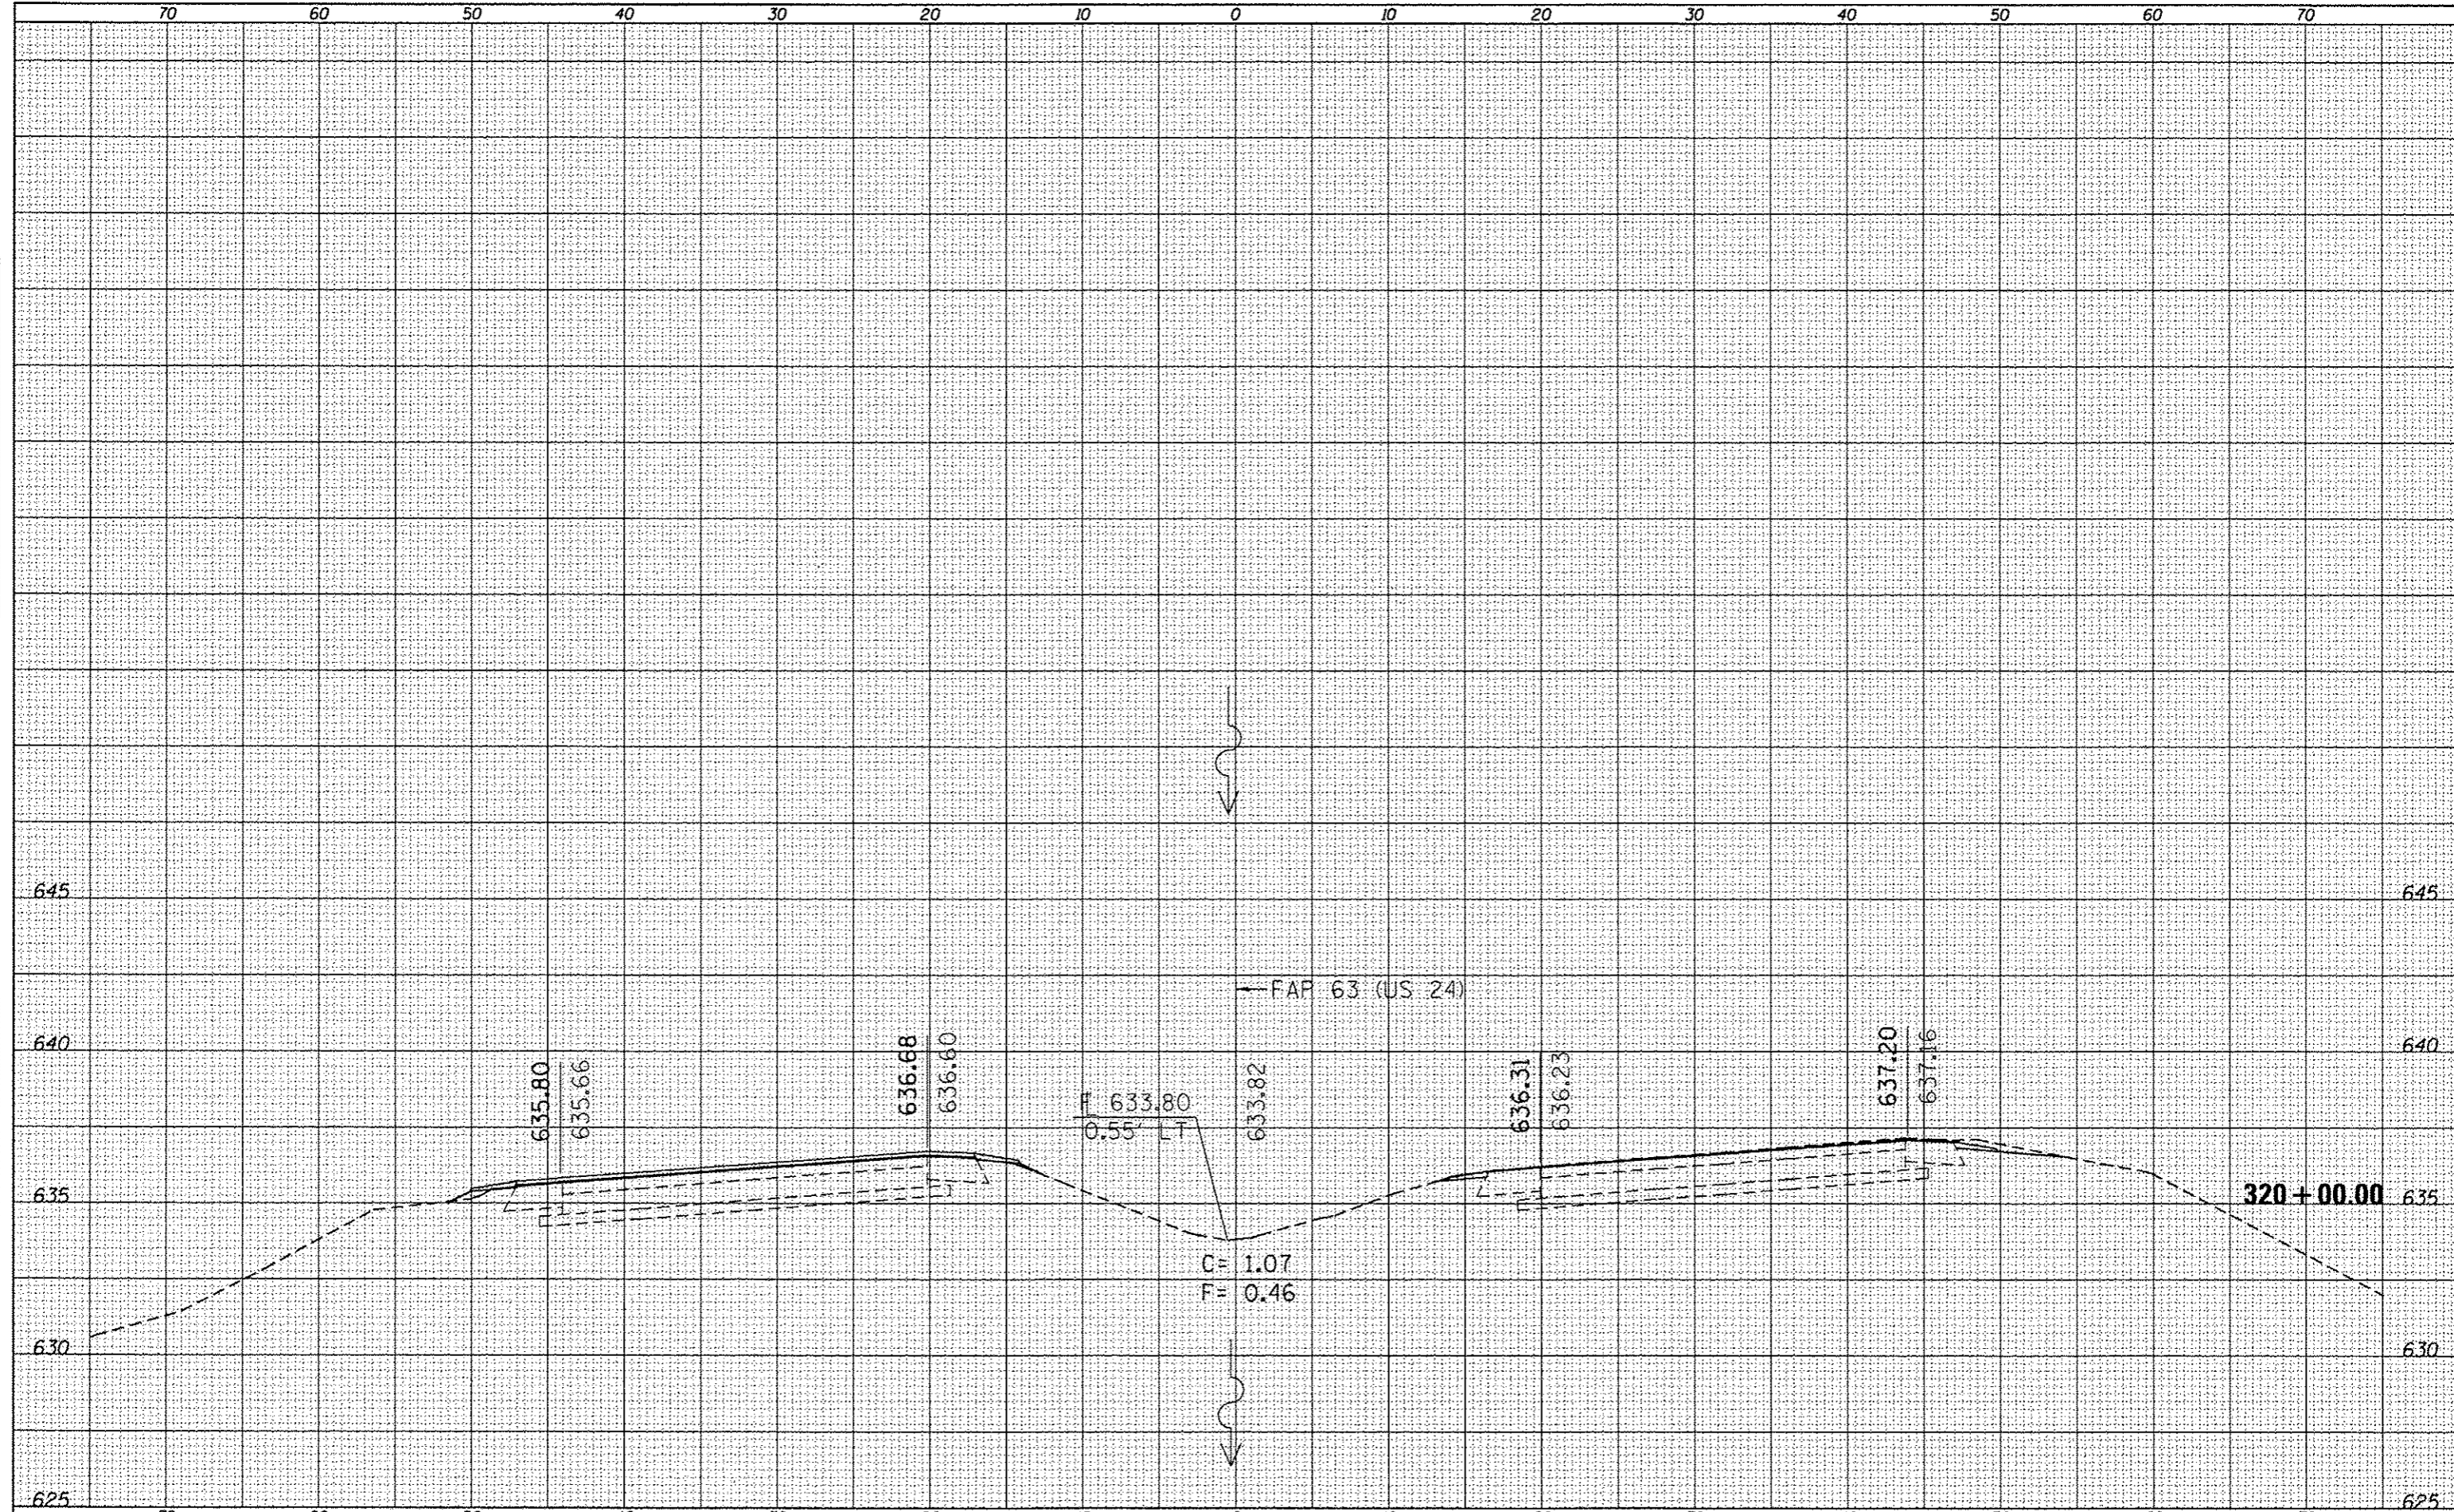

FILE NAME =
 C:\pwork\pwork\dat\sparky\d0259638\0672E31-sh
 Default

USER NAME = sparky
 DRAWN -
 CHECKED -
 DATE -
 DESIGNED -
 REVISED -
 PLOT SCALE = 10.0000' / in.
 PLOT DATE = Dec-14-2012 03:46:29PM

DESIGNED -
 REVISED -
 DRAWN -
 CHECKED -
 DATE -
 REVISED -
 REVISED -
 REVISED -

**STATE OF ILLINOIS
 DEPARTMENT OF TRANSPORTATION**

CROSS SECTIONS

SCALE: SHEET 24 OF 52 SHEETS STA. 320+00.00 TO STA. 320+00.00

F.A.P. RTE.	SECTION	COUNTY	TOTAL SHEETS	SHEET NO.
	(1)N.T.S-2RS-5&(7)RS-3	ADAMS	194	166
		CONTRACT NO.	72E31	
ILLINOIS FED. AID PROJECT				

• FAP 63 (US 24); FAP 63 (US 24/IL 96); FAP 506 (IL 96)