


DATE	
BY	
FINAL SURVEY	
SURVEYED	
PLOTTED	
TEMPLATE	
NOTE BOOK	
AREAS CHECKED	
NO.	

DATE	
BY	
ORIGINAL SURVEY	
SURVEYED	
PLOTTED	
TEMPLATE	
NOTE BOOK	
AREAS CHECKED	
NO.	

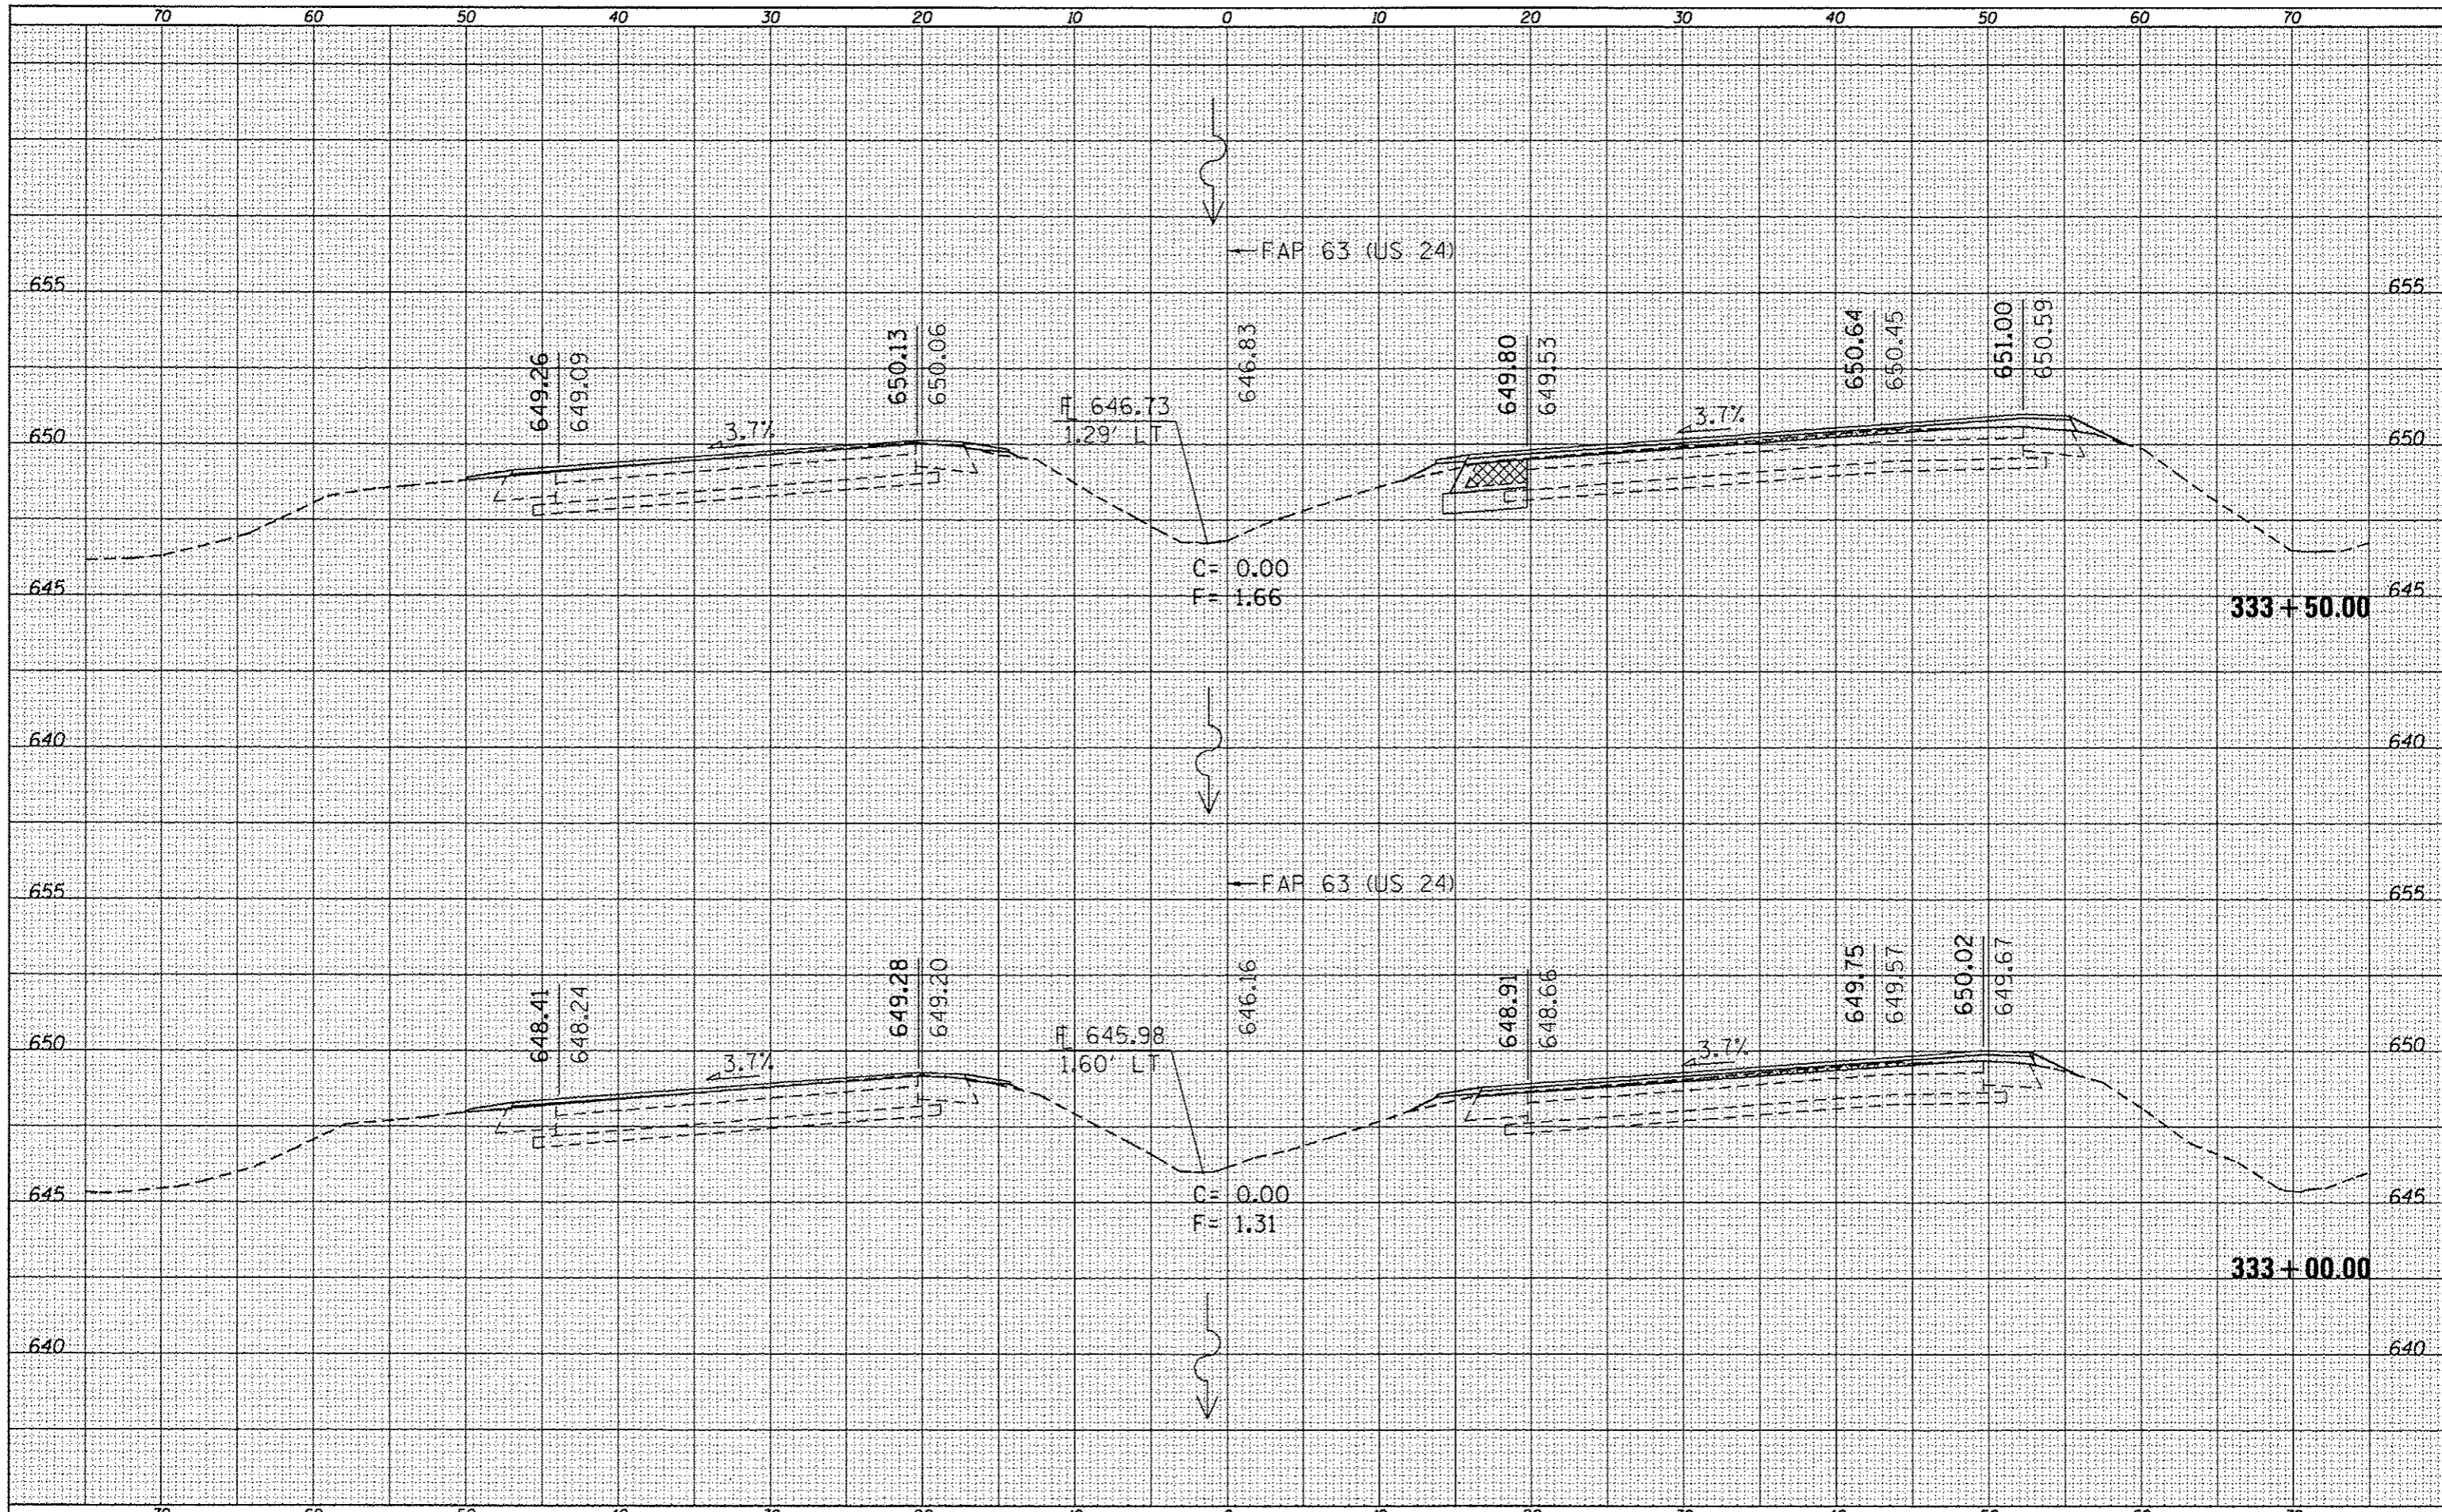

FILE NAME: c:\pwork\pwork\sparkgu\0259630\0672E31.sh  
 USER NAME: sparkgu  
 PLOT SCALE: 10.0000 / in.  
 PLOT DATE: Dec-14-2012 03:46:41PM

DESIGNED -  
 DRAWN -  
 CHECKED -  
 DATE -

REVISED -  
 REVISED -  
 REVISED -  
 REVISED -

STATE OF ILLINOIS  
 DEPARTMENT OF TRANSPORTATION

CROSS SECTIONS  
 SCALE: SHEET 27 OF 52 SHEETS STA. 333+00.00 TO STA. 333+50.00

F.A.P. RTE.	SECTION	COUNTY	TOTAL SHEETS	SHEET NO.
	11N,TS-2RS-5&(7&RS-3	ADAMS	194	169
			CONTRACT NO. 72E31	
ILLINOIS FED. AID PROJECT				

\* FAP 63 (US 24); FAP 63 (US 24/IL 96); FAP 506 (IL 96)