


DATE	
BY	
FINAL SURVEY	
PLOTTED	
NOTE BOOK	
AREAS CHECKED	
NO.	

DATE	
BY	
ORIGINAL SURVEY	
PLOTTED	
NOTE BOOK	
AREAS CHECKED	
NO.	

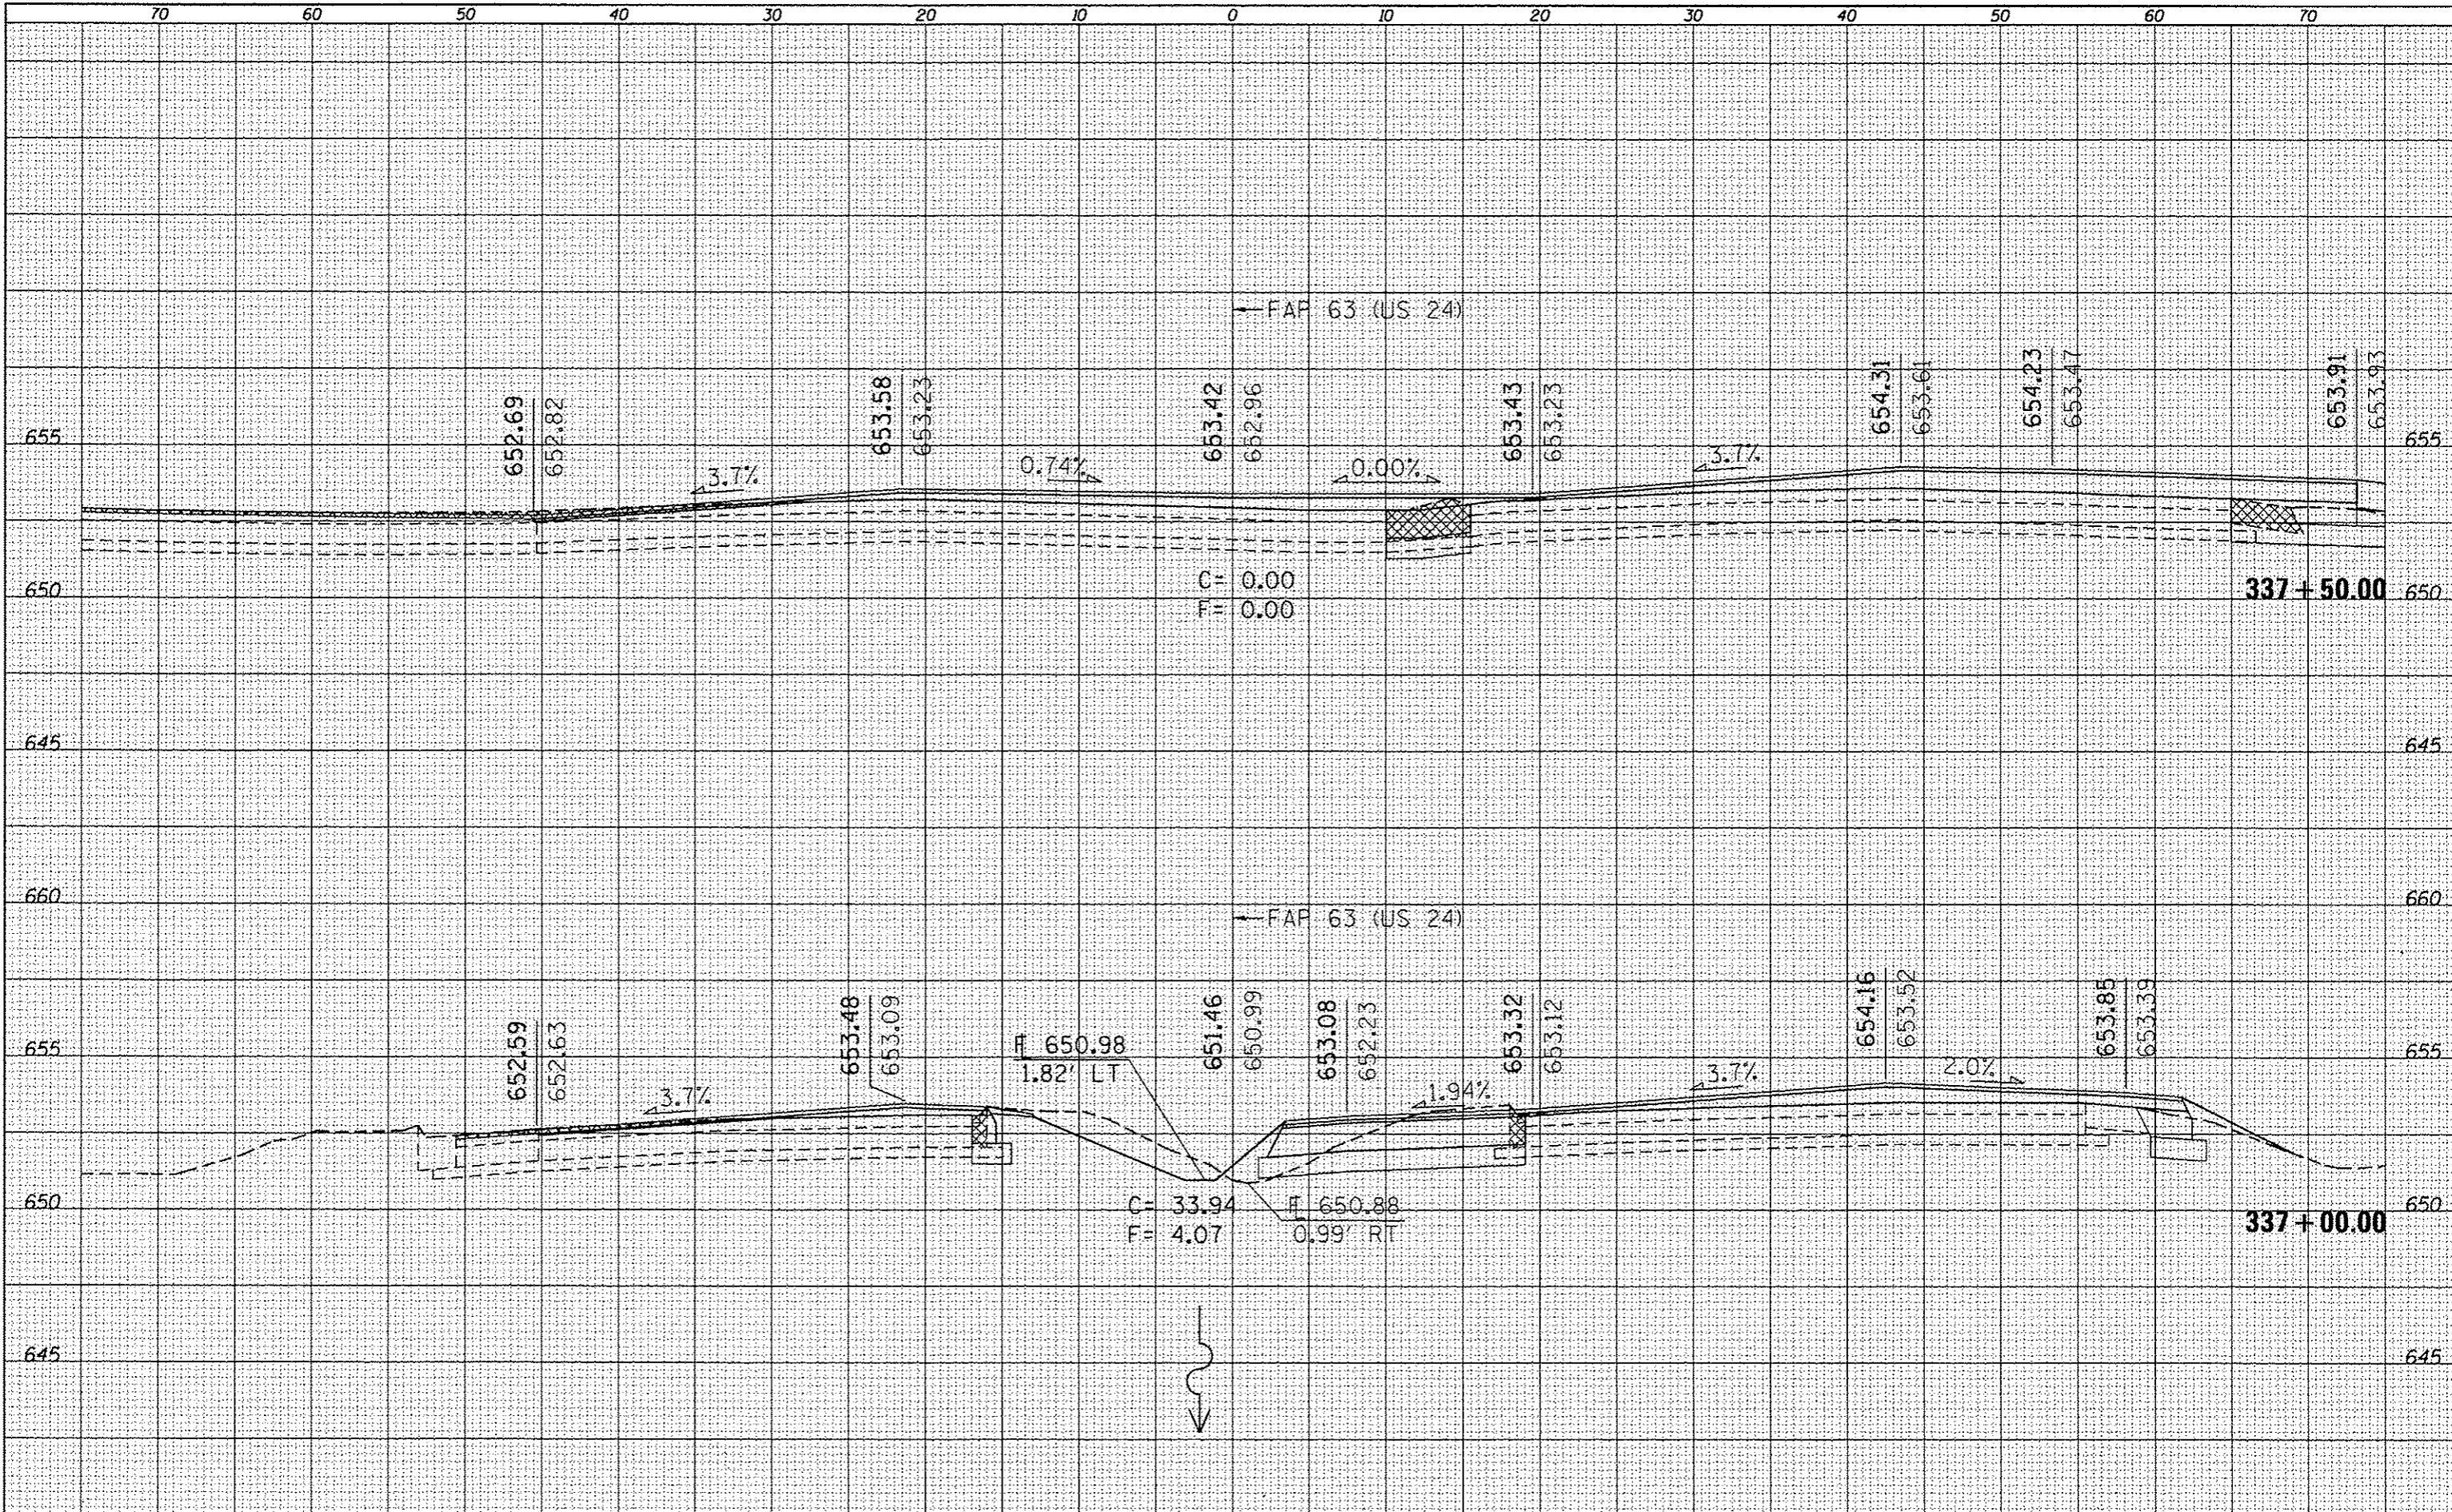

FILE NAME: c:\p\work\p\dot\sparkag\ld2259630\0672E31-sh\rspt\IL 96\081.dgn
 USER NAME: sparkagw
 PLOT SCALE: 10.0000' / 1"
 PLOT DATE: Dec-14-2012 03:46:43PM

DESIGNED -	REVISED -
DRAWN -	REVISED -
CHECKED -	REVISED -
DATE -	REVISED -

STATE OF ILLINOIS
 DEPARTMENT OF TRANSPORTATION

CROSS SECTIONS
 SCALE: SHEET 31 OF 52 SHEETS STA. 337+00.00 TO STA. 337+50.00

F.A.P. RTE.	SECTION	COUNTY	TOTAL SHEETS	SHEET NO.
	(1)N,TS-2RS-5&(7)RS-3	ADAMS	194	173
			CONTRACT NO. 72E31	
ILLINOIS FED. AID PROJECT				
* FAP 63 (US 24); FAP 63 (US 24/IL 96); FAP 506 (IL 96)				