


DATE	
BY	
SAVED	
PLOTTED	
TEMPLATE	
NOTE BOOK	
AREAS CHECKED	

DATE	
BY	
SAVED	
PLOTTED	
TEMPLATE	
NOTE BOOK	
AREAS CHECKED	

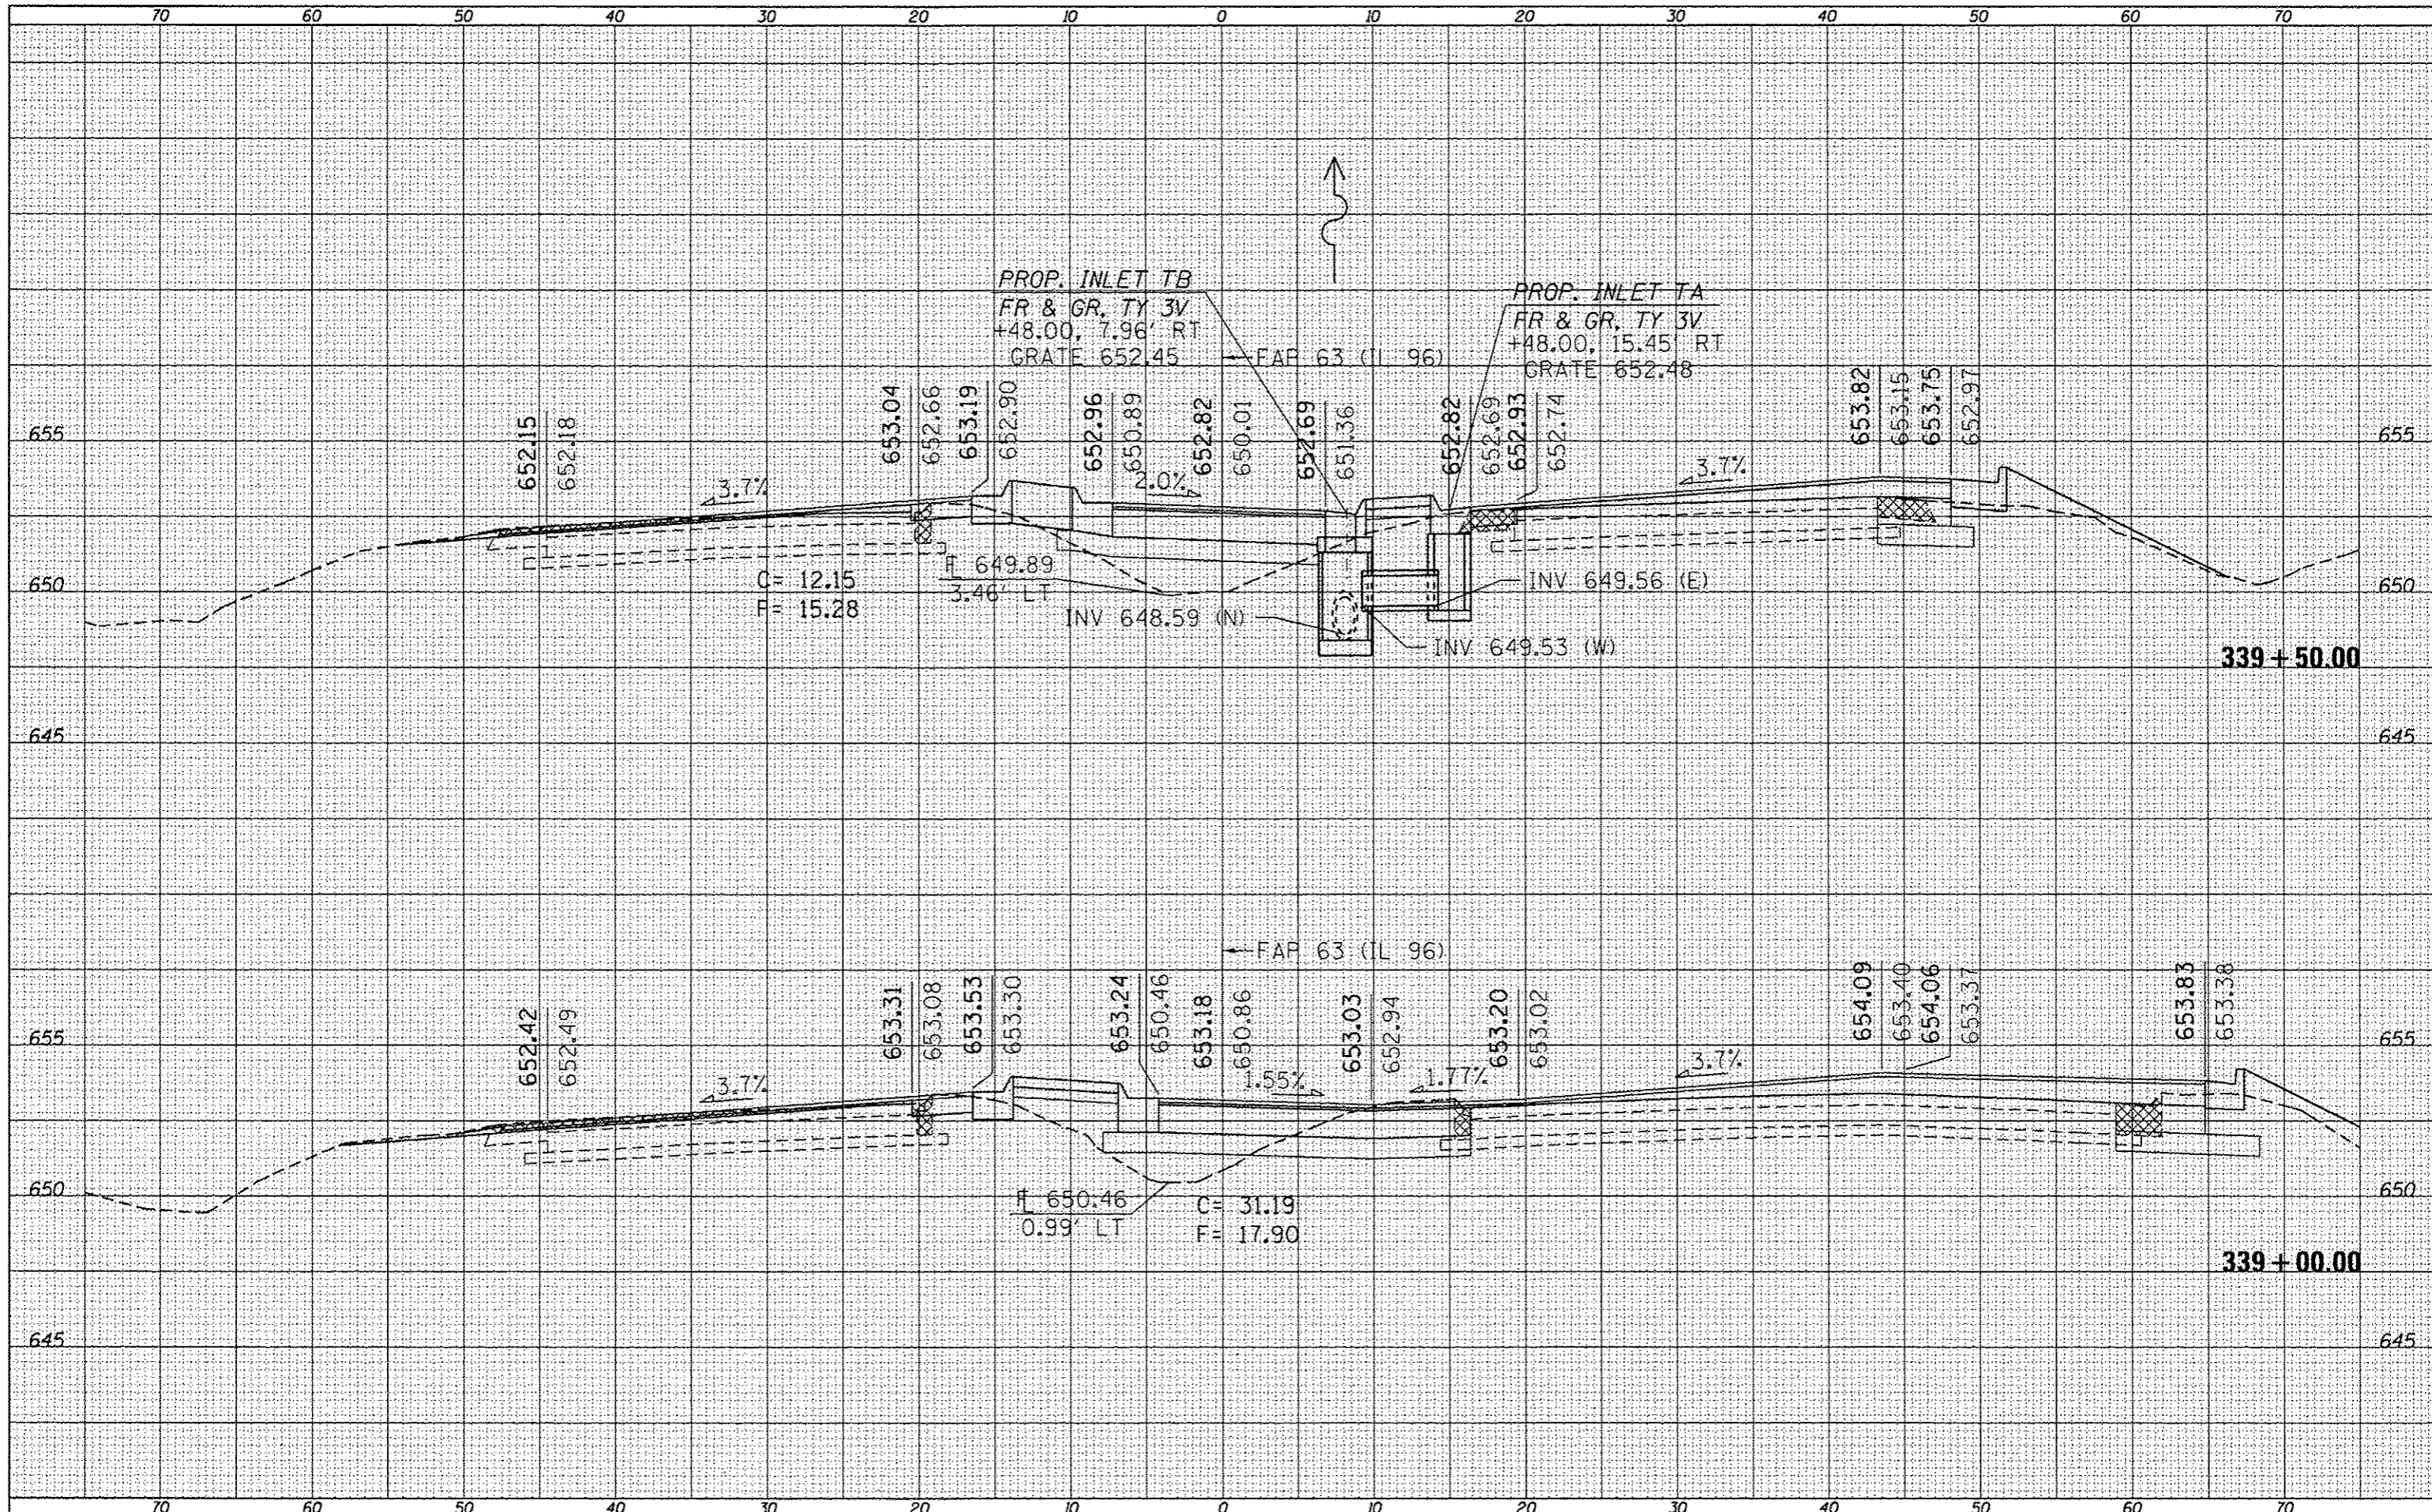

FILE NAME =
 USER NAME = sparksg
 c:\pwork\pwork\sparksg\0259630\0672E31-ah
 -xshht IL96(58).dgn
 PLOT SCALE = 1/8" = 1' / in.
 PLOT DATE = Dec-14-2012 03:46:44PM

DESIGNED -
 DRAWN -
 CHECKED -
 DATE -

REVISED -
 REVISED -
 REVISED -
 REVISED -

STATE OF ILLINOIS
 DEPARTMENT OF TRANSPORTATION

CROSS SECTIONS

SCALE: SHEET 33 OF 52 SHEETS STA. 339+00.00 TO STA. 339+50.00

F.A.P. RTE.	SECTION	COUNTY	TOTAL SHEETS	SHEET NO.
*	(1)N,TS-2RS-5&(7)RS-3	ADAMS	194	175
			CONTRACT NO. 72E31	
ILLINOIS FED. AID PROJECT				

* FAP 63 (US 24); FAP 63 (US 24/IL 96); FAP 506 (IL 96)