


FINAL	DATE
SURVEY	
PLotted	
NOTE BOOK	
NO.	

ORIGINAL	DATE
SURVEY	
PLotted	
NOTE BOOK	
NO.	

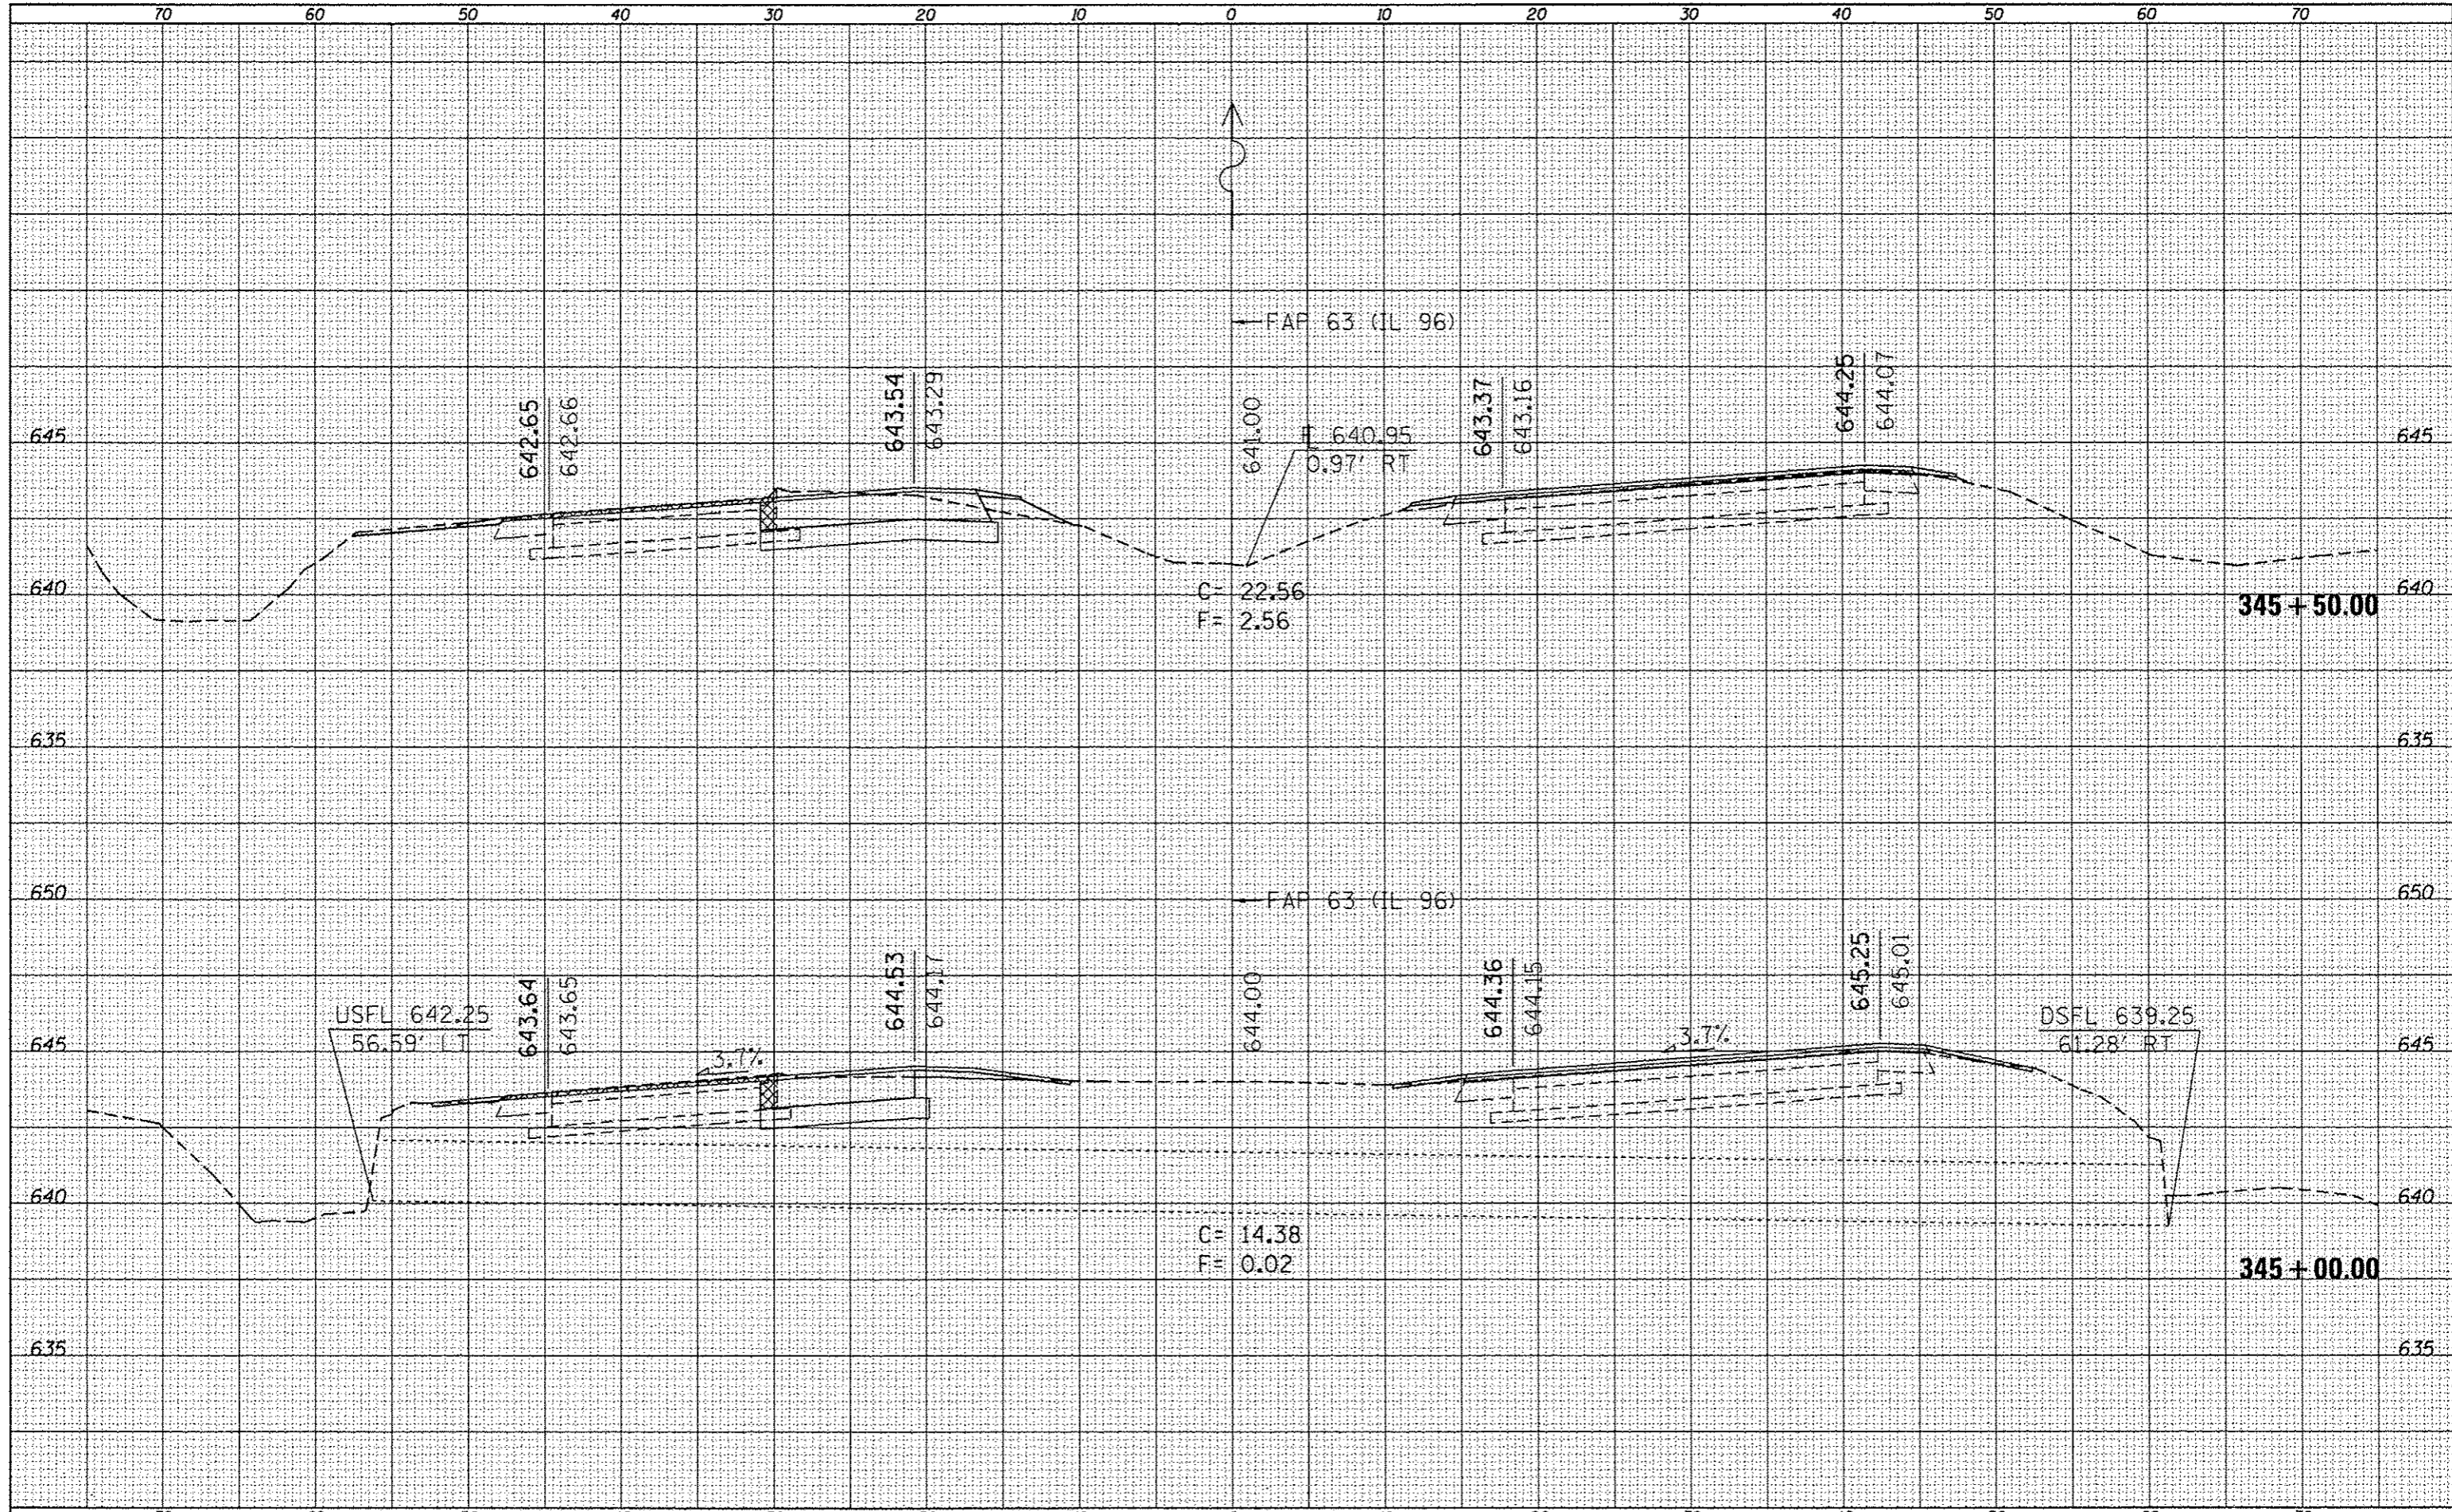

FILE NAME :	USER NAME :	DESIGNED :	REVISED :	STATE OF ILLINOIS DEPARTMENT OF TRANSPORTATION	CROSS SECTIONS		F.A.P. RATE :	SECTION :	COUNTY :	TOTAL SHEETS :	SHEET NO. :
Default	cr:\pw\work\p\uidot\sparksgv\08259630\0672E31\sh	IL961581.dgn	IL961581.dgn				11N,FS-2RS-5&I78RS-3	ADAMS	194	182	
	PLOT SCALE :	CHECKED :	REVISED :		SCALE: SHEET 40 OF 52 SHEETS STA. 345+00.00 TO STA. 345+50.00		CONTRACT NO. 72E31				
	PLOT DATE :	DATE :	REVISED :		ILLINOIS FED. AID PROJECT		* FAP 63 (US 24); FAP 63 (US 24/IL 96); FAP 506 (IL 96)				