


DATE	
BY	
FINISHED	
REVISED	
PLOTTED	
TEMPLATE	
AREAS	
AREAS CHECKED	
NO.	
ORIGINAL SURVEY	
NOTE BOOK	
NO.	

DATE	
BY	
FINISHED	
REVISED	
PLOTTED	
TEMPLATE	
AREAS	
AREAS CHECKED	
NO.	
ORIGINAL SURVEY	
NOTE BOOK	
NO.	

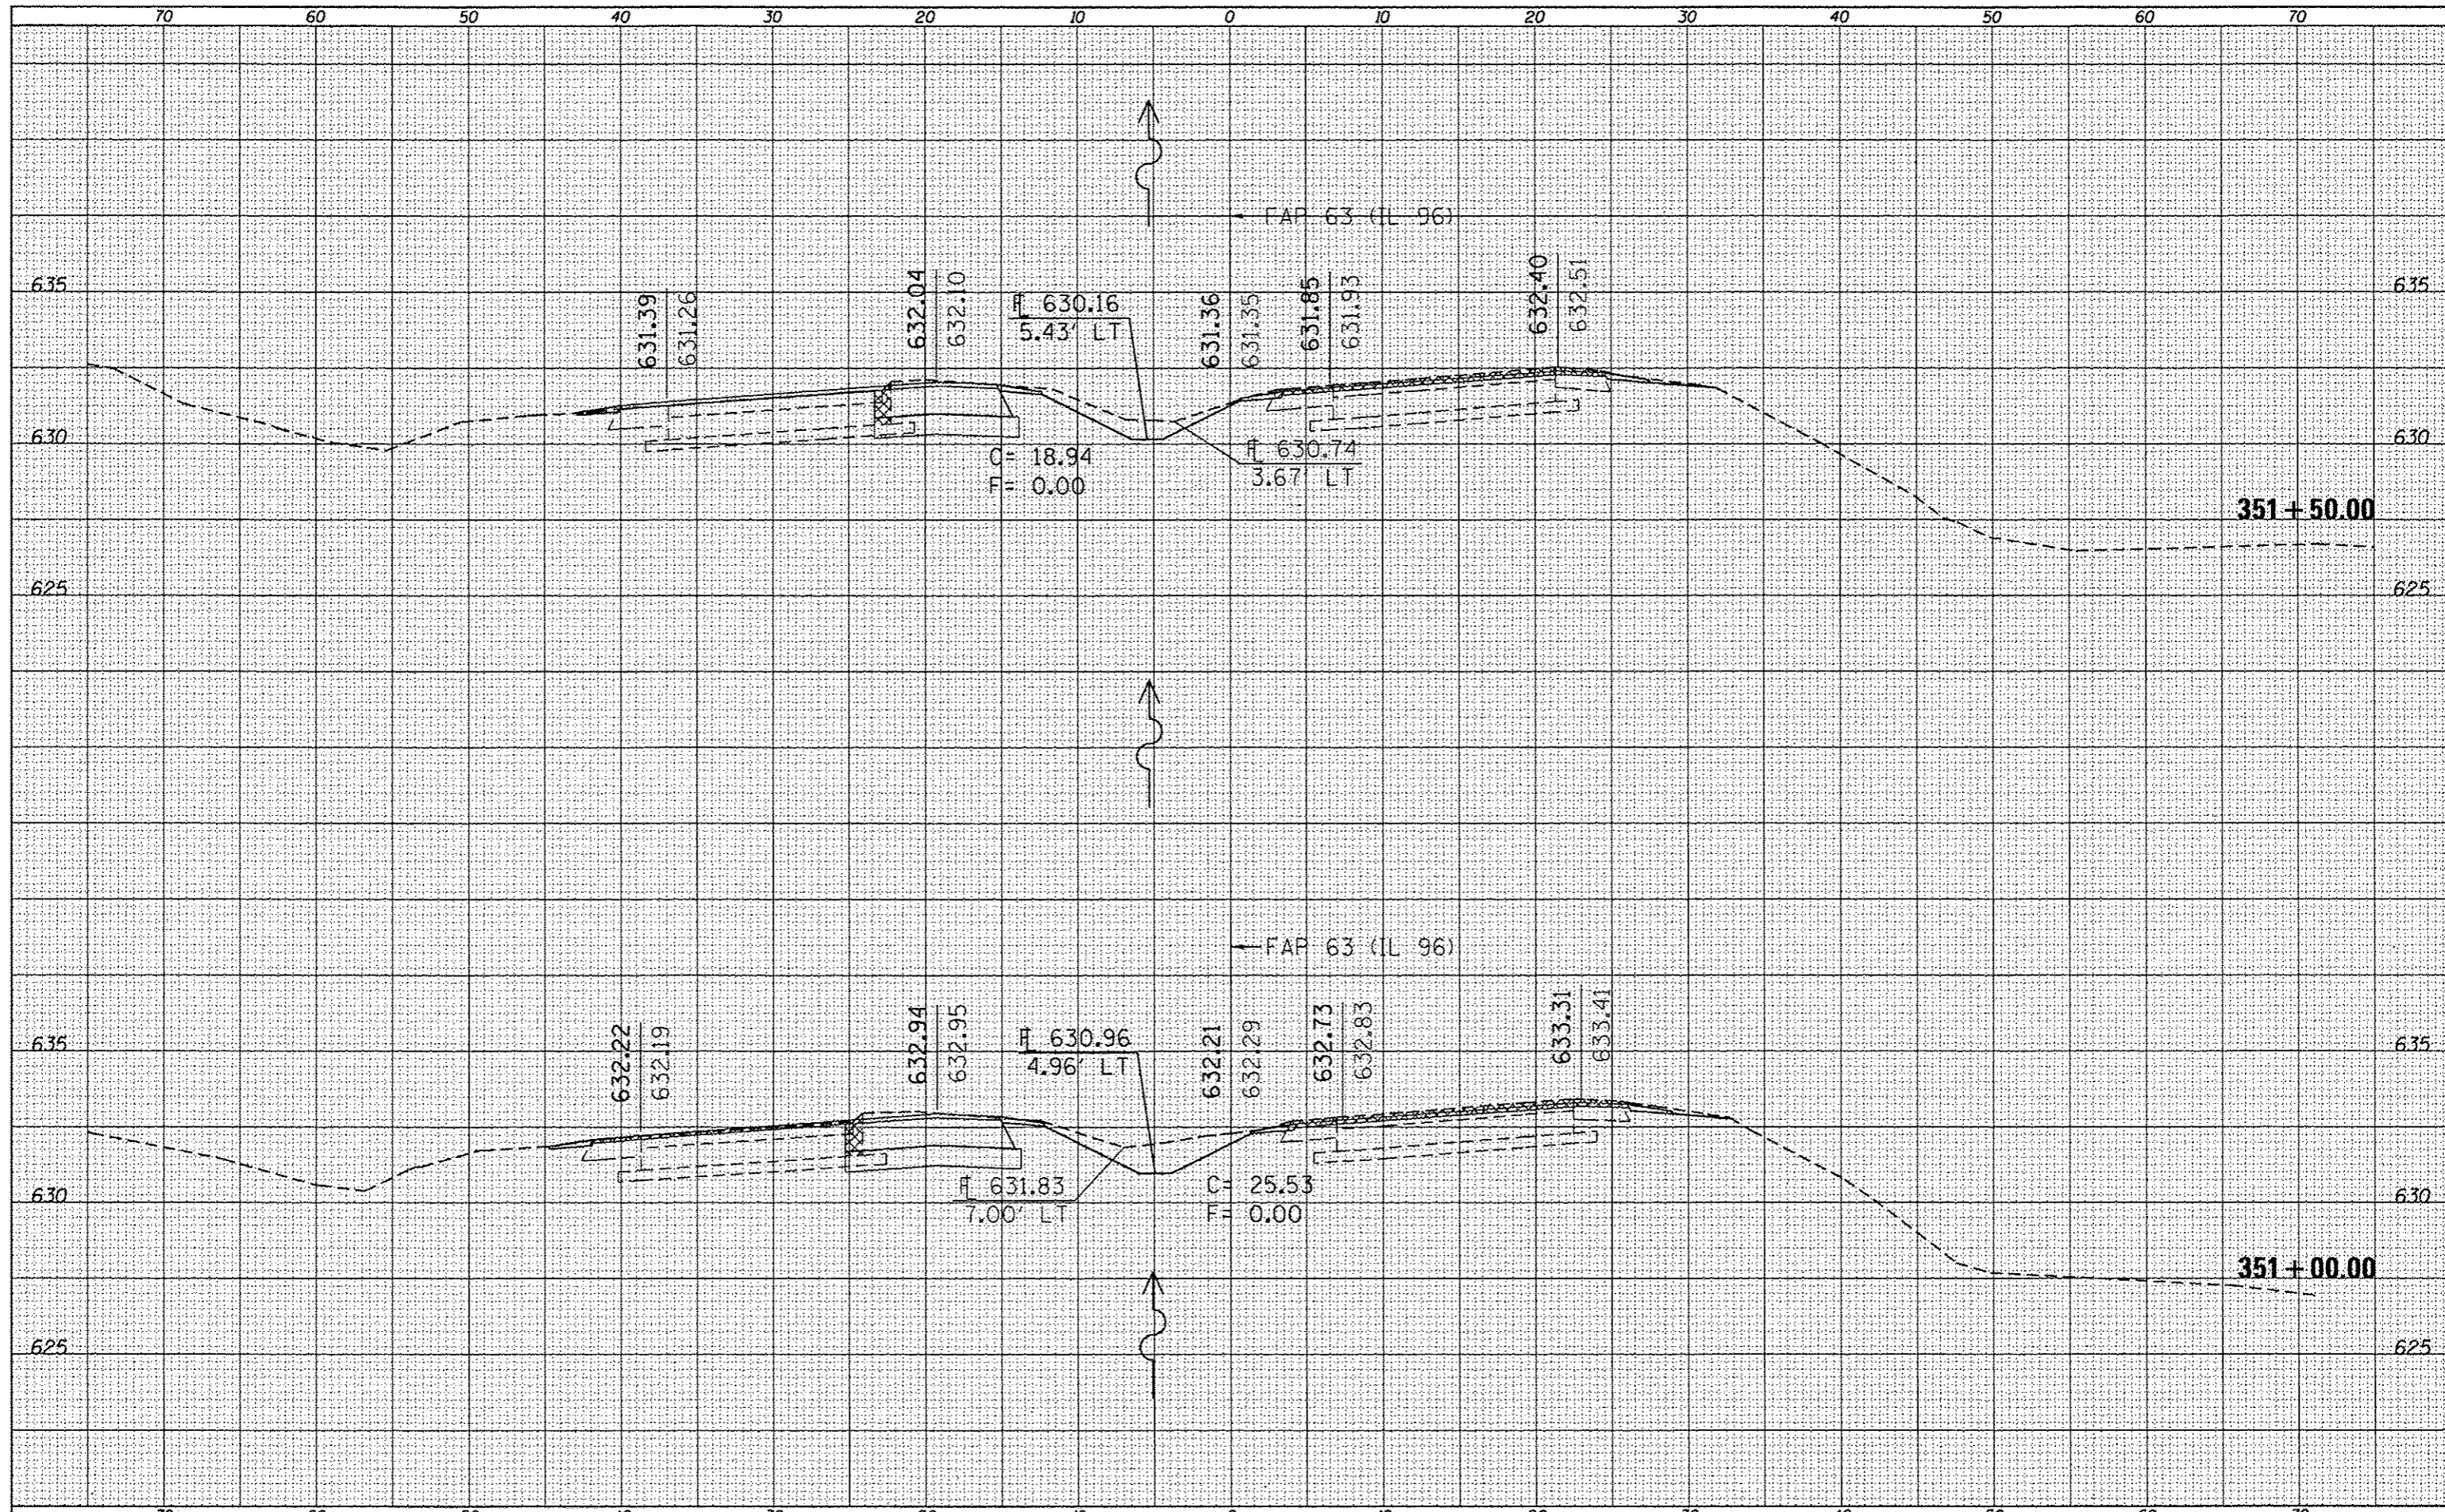

FILE NAME :
 c:\pwork\pwork\sparkgw\d0259630\0672E31-sh

USER NAME : sparkgw
 -xsht IL96\501.dgn
 PLOT SCALE = 10.0000' / in.
 PLOT DATE = Dec-14-2012 03:47:02PM

DESIGNED -
 DRAWN -
 CHECKED -
 DATE -

REVISED -
 REVISED -
 REVISED -
 REVISED -

**STATE OF ILLINOIS
 DEPARTMENT OF TRANSPORTATION**

CROSS SECTIONS

SCALE: SHEET 46 OF 52 SHEETS STA. 351+00.00 TO STA. 351+50.00

F.A.P. RTE.	SECTION	COUNTY	TOTAL SHEETS	SHEET NO.
*	(1)N,TS-2RS-5&(7)RS-3	ADAMS	194	188
			CONTRACT NO. 72E31	
[ILLINOIS] FED. AID PROJECT				

* FAP 63 (US 24); FAP 63 (US 24/IL 96); FAP 506 (IL 96)