


DATE	
BY	
FINAL SURVEY	
SURVEYED	
PLOTTED	
TEMPLATE	
AREAS	
NOTED	
NO.	

DATE	
BY	
ORIGINAL SURVEY	
SURVEYED	
PLOTTED	
TEMPLATE	
AREAS	
NOTED	
NO.	

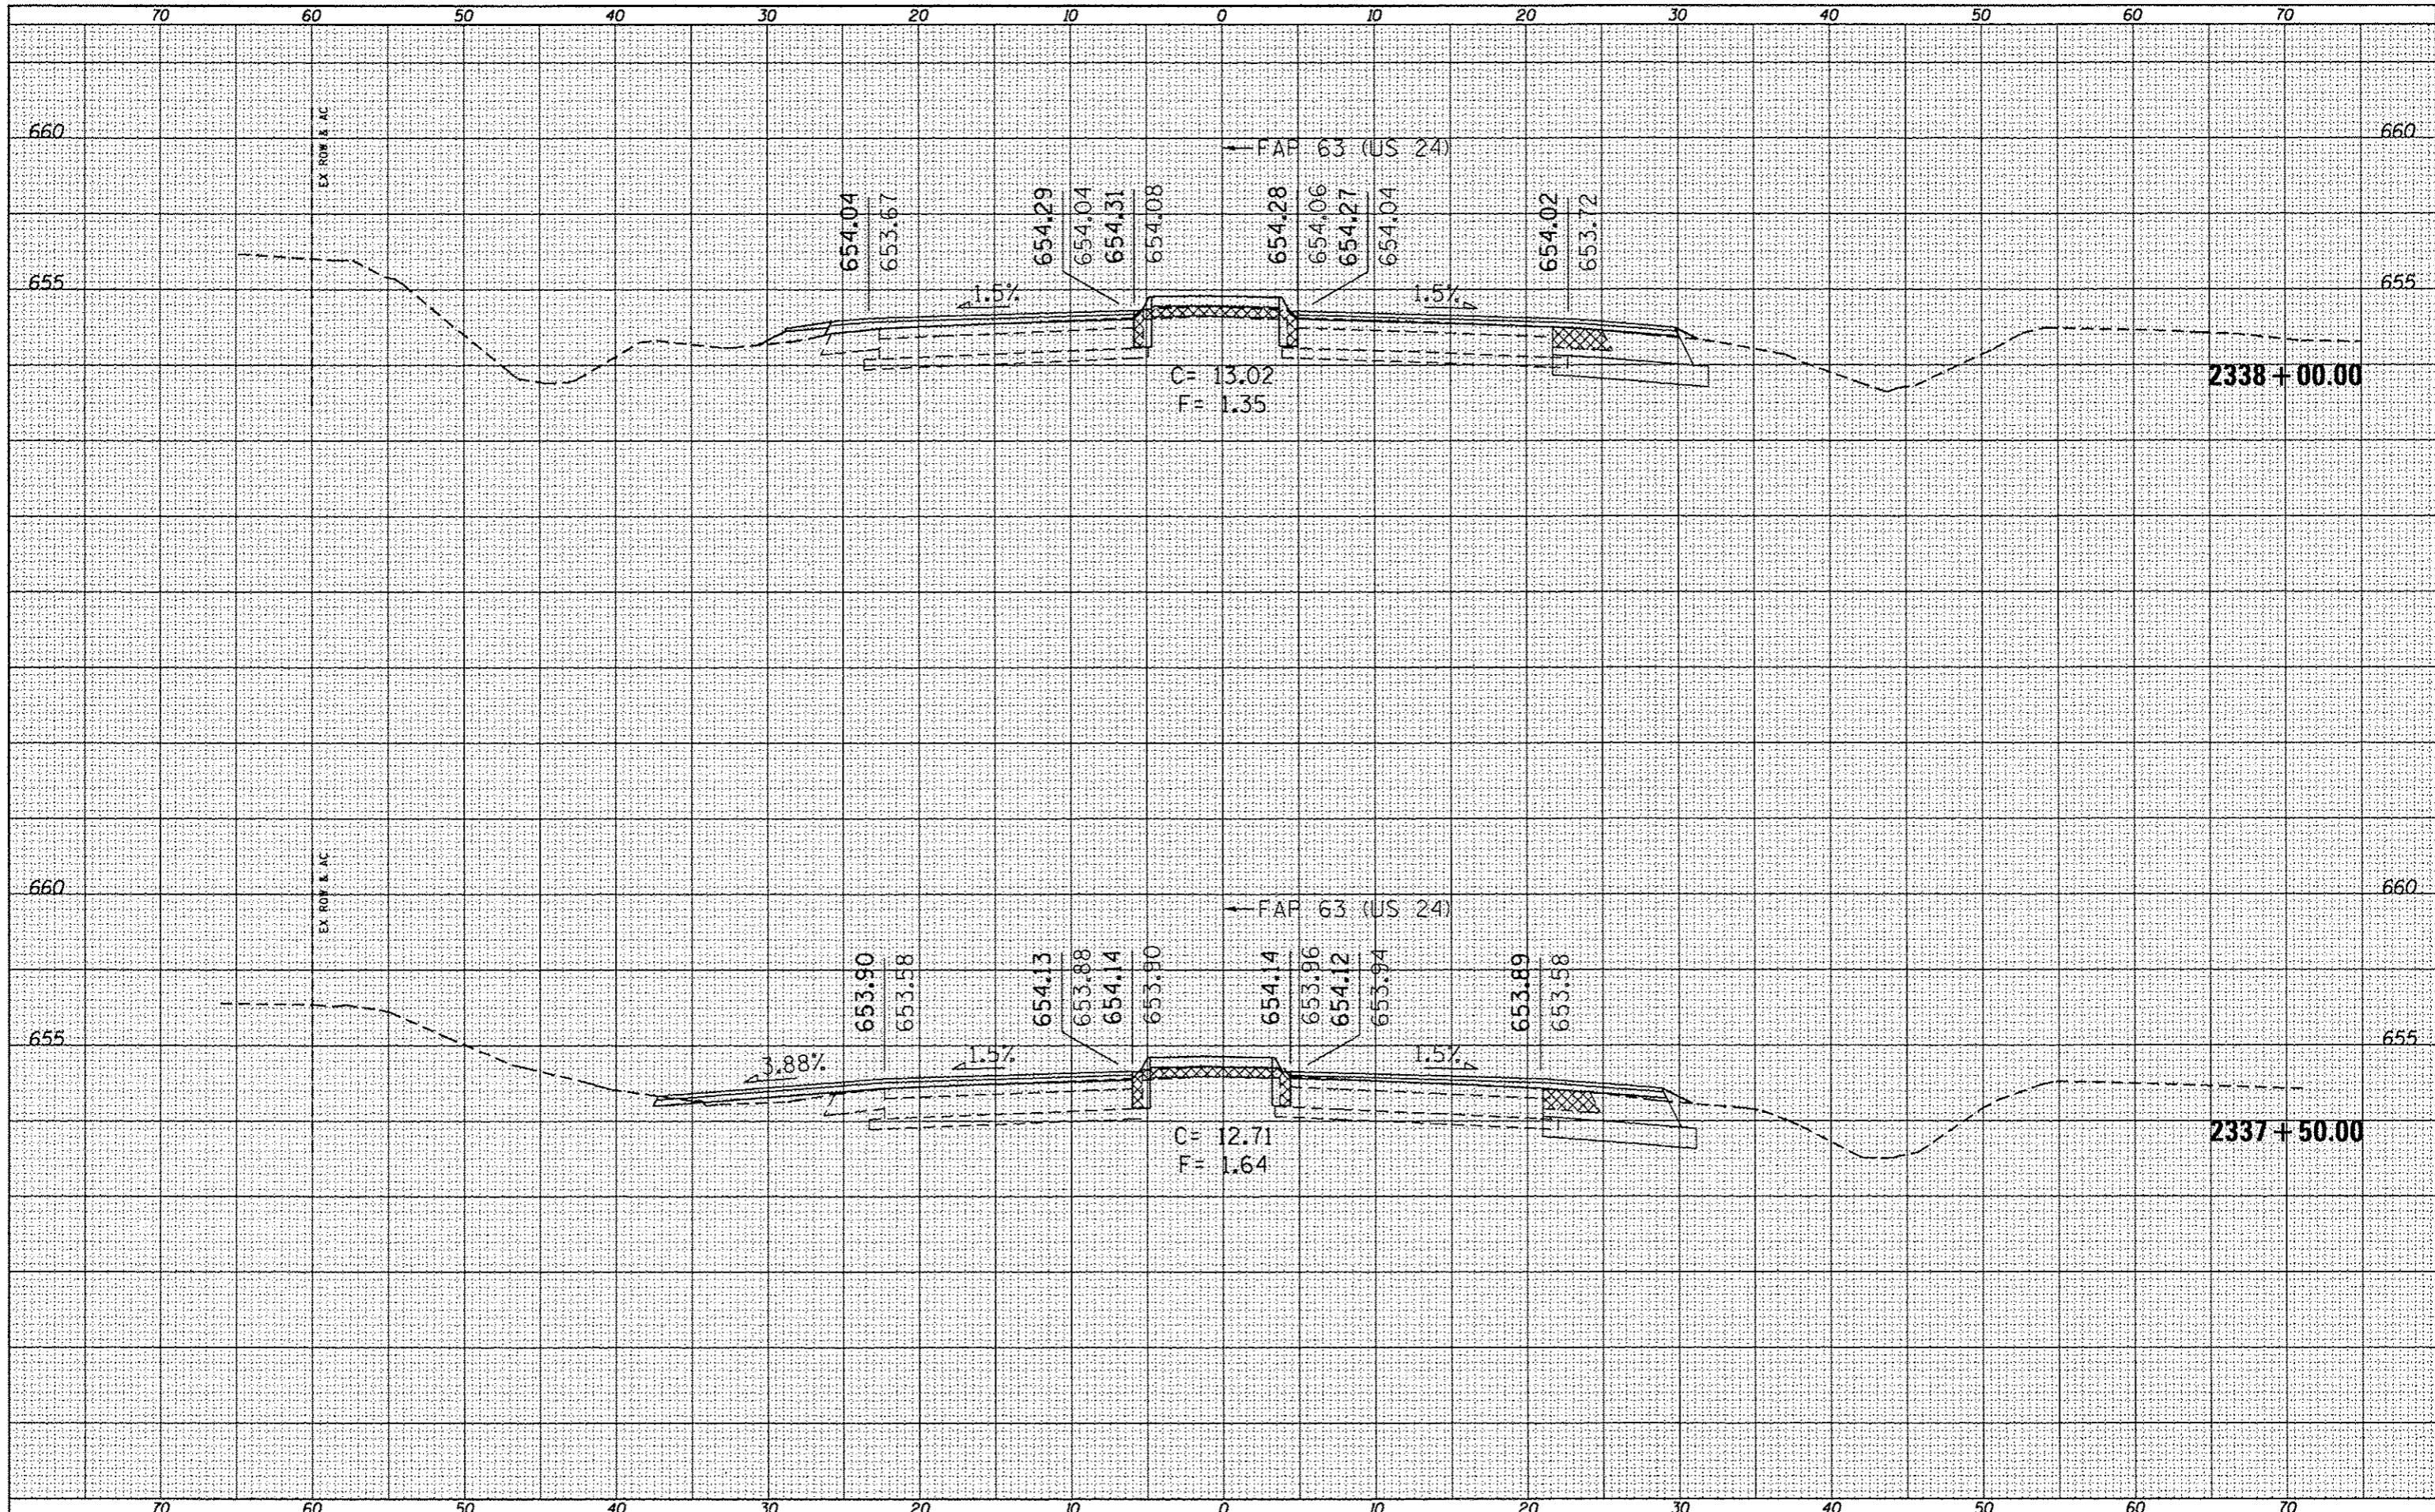

FILE NAME : USER NAME : sparkgw  
 c:\pwork\pwork\sparkgw\d0259630\0672E31-sh...sheet A0021501.dgn  
 PLOT SCALE = 10,0000 1/ in.  
 PLOT DATE = Dec-14-2012 03:47:05PM

DESIGNED -	REVISED -
DRAWN -	REVISED -
CHECKED -	REVISED -
DATE -	REVISED -

**STATE OF ILLINOIS  
 DEPARTMENT OF TRANSPORTATION**

**CROSS SECTIONS**

SCALE: SHEET 51 OF 52 SHEETS STA. 2337+50.00 TO STA. 2338+00.00

F.A.P. RTE.	SECTION	COUNTY	TOTAL SHEETS	SHEET NO.
*	(1)N,TS-2RS-5&(7)RS-3	ADAMS	194	193
			CONTRACT NO. 72E31	
			ILLINOIS FED. AID PROJECT	

\* FAP 63 (US 24); FAP 63 (US 24/IL 96); FAP 506 (IL 96)