


DATE	
BY	
FINAL SURVEY	
SPARKED	
PLOTTED	
NOTE BOOK	
AREAS CHECKED	
NO.	

DATE	
BY	
ORIGINAL SURVEY	
SPARKED	
PLOTTED	
NOTE BOOK	
AREAS CHECKED	
NO.	

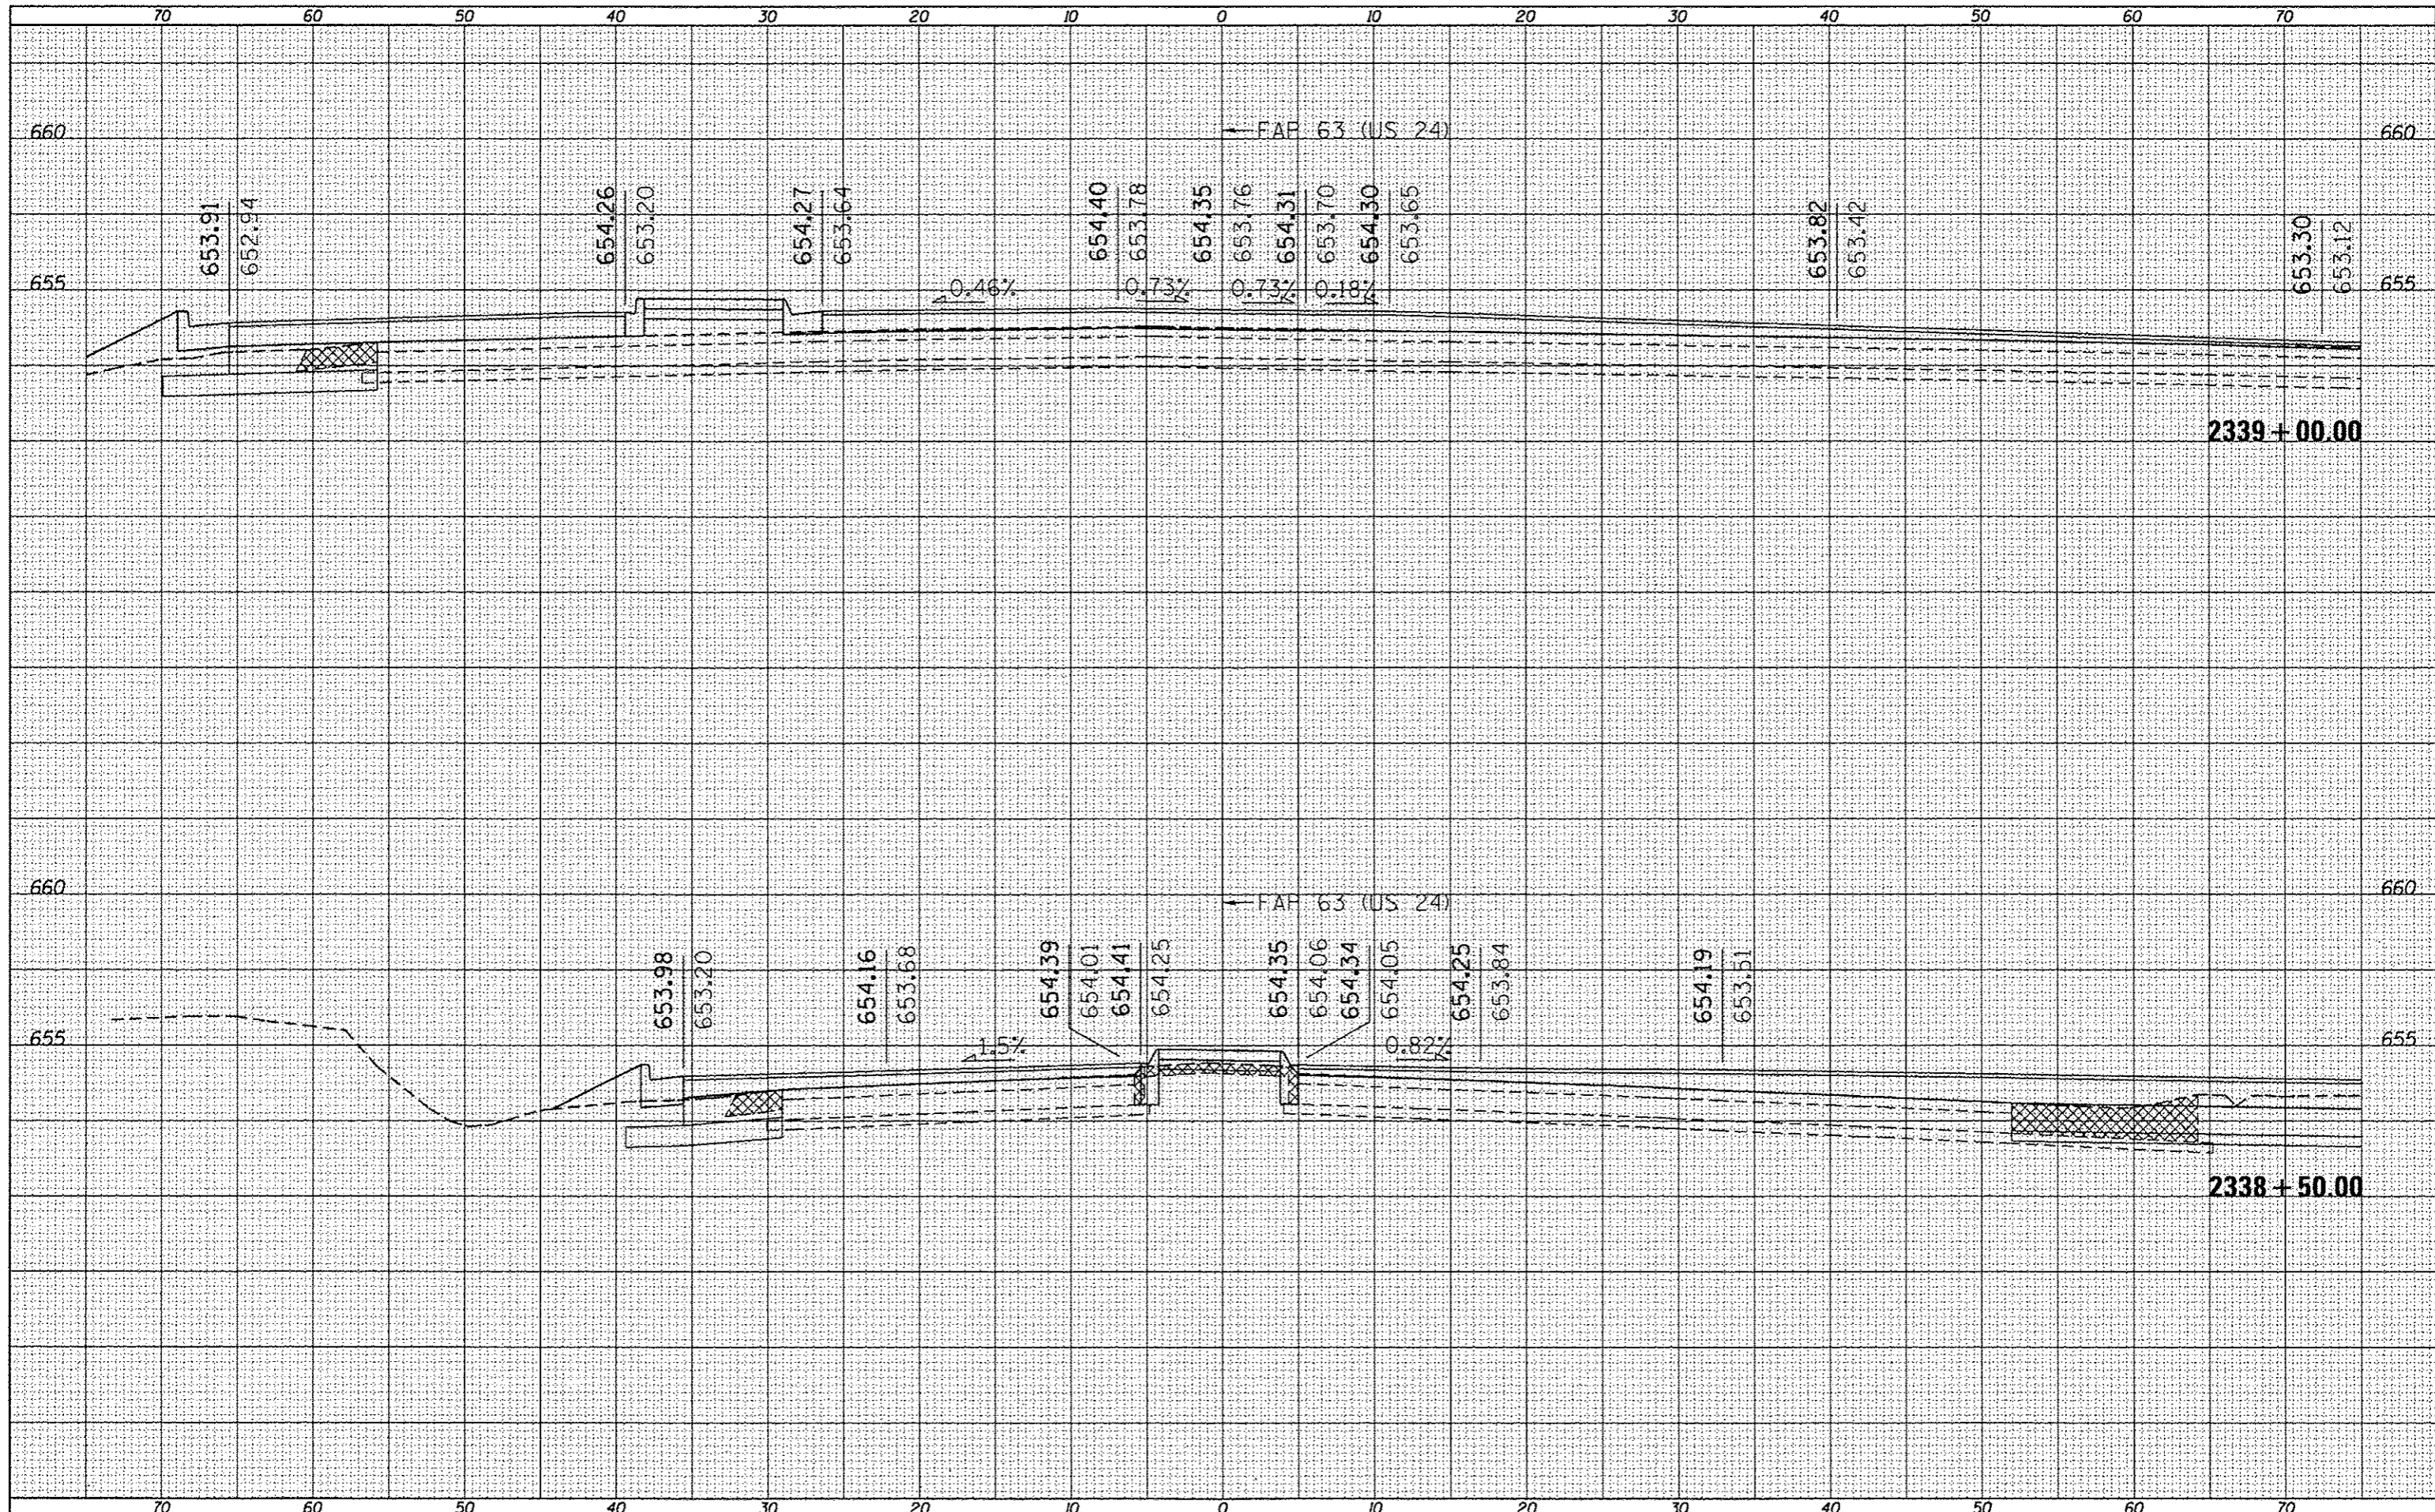

FILE NAME : USER NAME : sparksgw  
 c:\pwork\dwg\sparksgw\0259630\0672E31-ah... A002150.dgn  
 PLOT SCALE = 10.0000' / 1" / 1" / 1"  
 PLOT DATE = 06-14-2012 03:47:05PM

DESIGNED -  
 DRAWN -  
 CHECKED -  
 DATE -

REVISED -  
 REVISED -  
 REVISED -  
 REVISED -

**STATE OF ILLINOIS  
 DEPARTMENT OF TRANSPORTATION**

**CROSS SECTIONS**

SCALE: SHEET 52 OF 52 SHEETS STA. 2338+50.00 TO STA. 2339+00.00

F.A.P. RTE.	SECTION	COUNTY	TOTAL SHEETS	SHEET NO.
*	(1)N,TS-2RS-5&(7)RS-3	ADAMS	194	194
			CONTRACT NO. 72E31	
ILLINOIS FED. AID PROJECT				

\* FAP 63 (US 24); FAP 63 (US 24/L 96); FAP 506 (IL 96)