

STATE OF ILLINOIS
DEPARTMENT OF TRANSPORTATION
DIVISION OF HIGHWAYS

**PROPOSED
HIGHWAY PLANS**

FAP ROUTE 502 (IL 57)
SECTION (53) N-1
PROJECT F-0502 (015)
INTERSECTION IMPROVEMENTS
ADAMS COUNTY

C-96-063-12


FOR INDEX OF SHEETS, AND HIGHWAY STANDARDS SEE SHEET NO. 2

F.A.P. RTE.	SECTION	COUNTY	TOTAL SHEETS	SHEET NO.
502	(53) N-1	ADAMS	20	1
FED. ROAD DIST. NO. 6		ILLINOIS	CONTRACT NO. 72F46	

D-96-063-12



DESIGN DESIGNATION:
FAP 502
OTHER PRINCIPAL ARTERIAL (URBAN)
ADT = 5100 (2012) 6100 (2032)
%SU = 8
%MU = 12

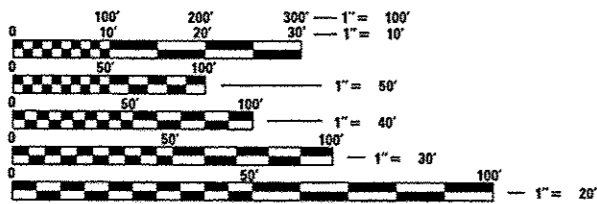


FULL SIZE PLANS HAVE BEEN PREPARED USING STANDARD ENGINEERING SCALES. REDUCED SIZED PLANS WILL NOT CONFORM TO STANDARD SCALES. IN MAKING MEASUREMENTS ON REDUCED PLANS, THE ABOVE SCALES MAY BE USED.

J.U.L.I.E.
JOINT UTILITY LOCATION INFORMATION FOR EXCAVATION
1-800-892-0123
OR 811


PROJECT ENGINEER: JEFF MYERS (217) 782-4761
PROJECT MANAGER: ED KERN (217) 524-7547

CONTRACT NO. 72F46

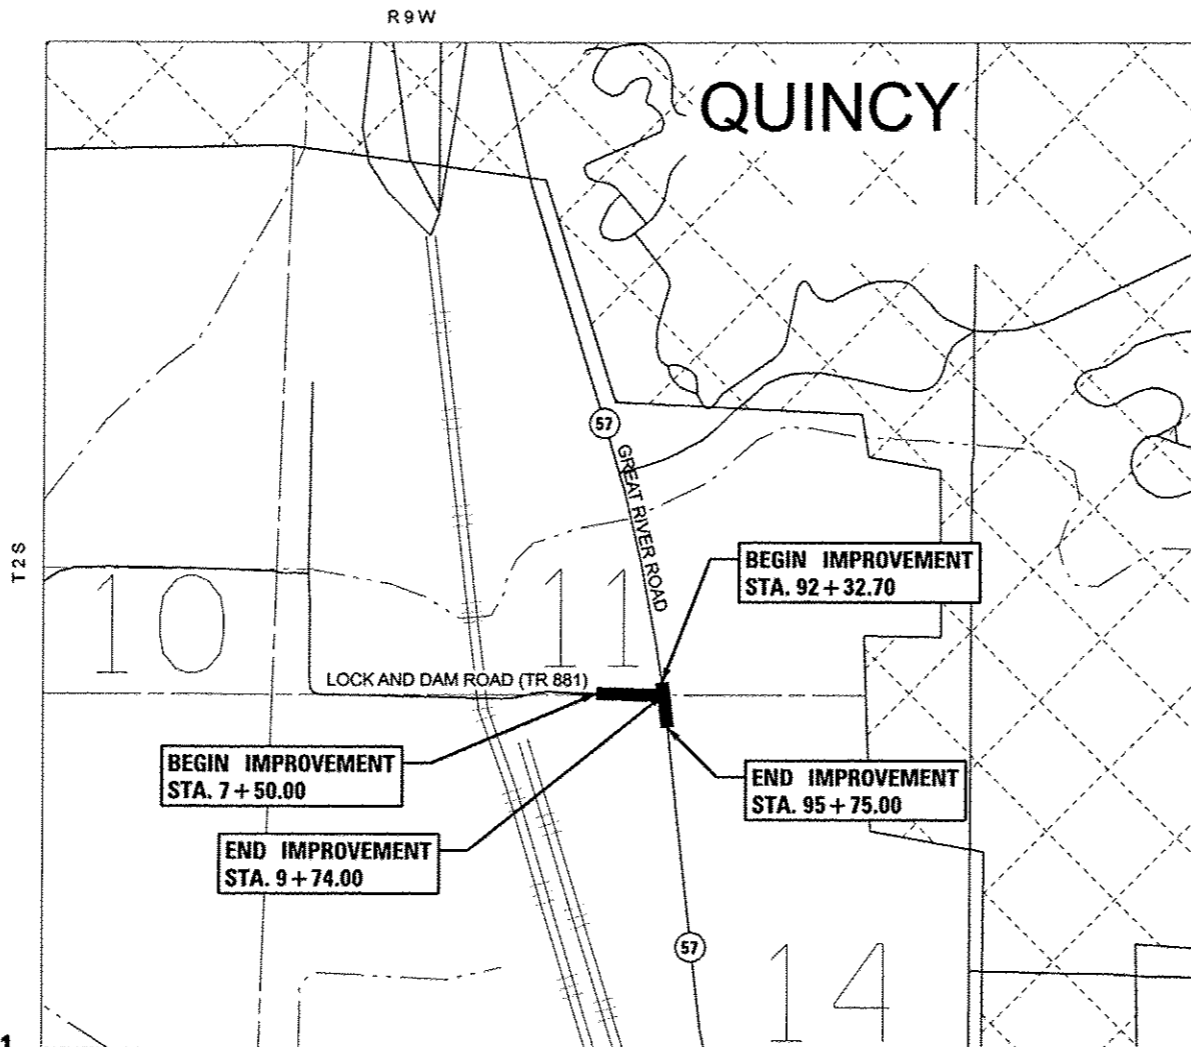

LOCATION MAP
SCALE: 1" = 500'

GROSS/NET LENGTH IL 57 SECTION = 342.3 FT = 0.065 MILES
GROSS/NET LENGTH LOCK & DAM ROAD SECTION = 224.00 FT = 0.042 MILES
TOTAL LENGTH = 566.3 FT = 0.107 MILES

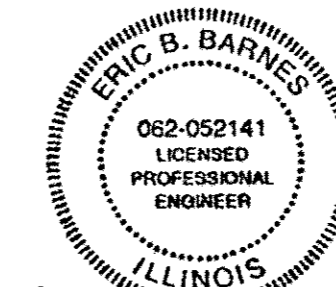

Eric B. Barnes 12-12-12
ERIC B. BARNES DATE
REGISTERED PROFESSIONAL ENGINEER
STATE OF ILLINOIS NO. 062-052141
LICENSE EXPIRES NOVEMBER 30, 2013

STATE OF ILLINOIS
DEPARTMENT OF TRANSPORTATION
DIVISION OF HIGHWAYS

SUBMITTED *Dec. 14* 20 *12*
Roger D. Dick
DEPUTY DIRECTOR OF HIGHWAYS, REGION ENGINEER

Feb 1 20 *13*
John D. Baramelli, P.E./br
ENGINEER OF DESIGN AND ENVIRONMENT

Feb 1 20 *13*
Omer Osman, P.E./br
DIRECTOR OF HIGHWAYS, CHIEF ENGINEER

PLANS PREPARED BY:
KLINGNER & ASSOCIATES, P.C.
Engineers • Architects • Surveyors
805 North 24th Street, Quincy, IL 62301-2938 Ph: (217) 223-3678 Fax: (217) 223-3883
1430 Paris Gravel Road, Hannibal, MO 64503 Ph: (573) 221-8828 Fax: (573) 221-8812
158 N. 4th Street, Suite 100, Burlington, IA Ph: (319) 251-1430 Fax: (319) 251-1405
41 North Prairie Street, Colaburg, IL Ph: (219) 342-4842 Fax: (219) 342-1701
Internet Address: www.klingner.com
STATE OF ILLINOIS DESIGN FIRM # 1842738

**PRINTED BY THE AUTHORITY
OF THE STATE OF ILLINOIS**