


DATE	
BY	
SCALE	
PROJECT	
NO. & DATE	
REVISIONS	
APPROVED	

DATE	
BY	
SCALE	
PROJECT	
NO. & DATE	
REVISIONS	
APPROVED	

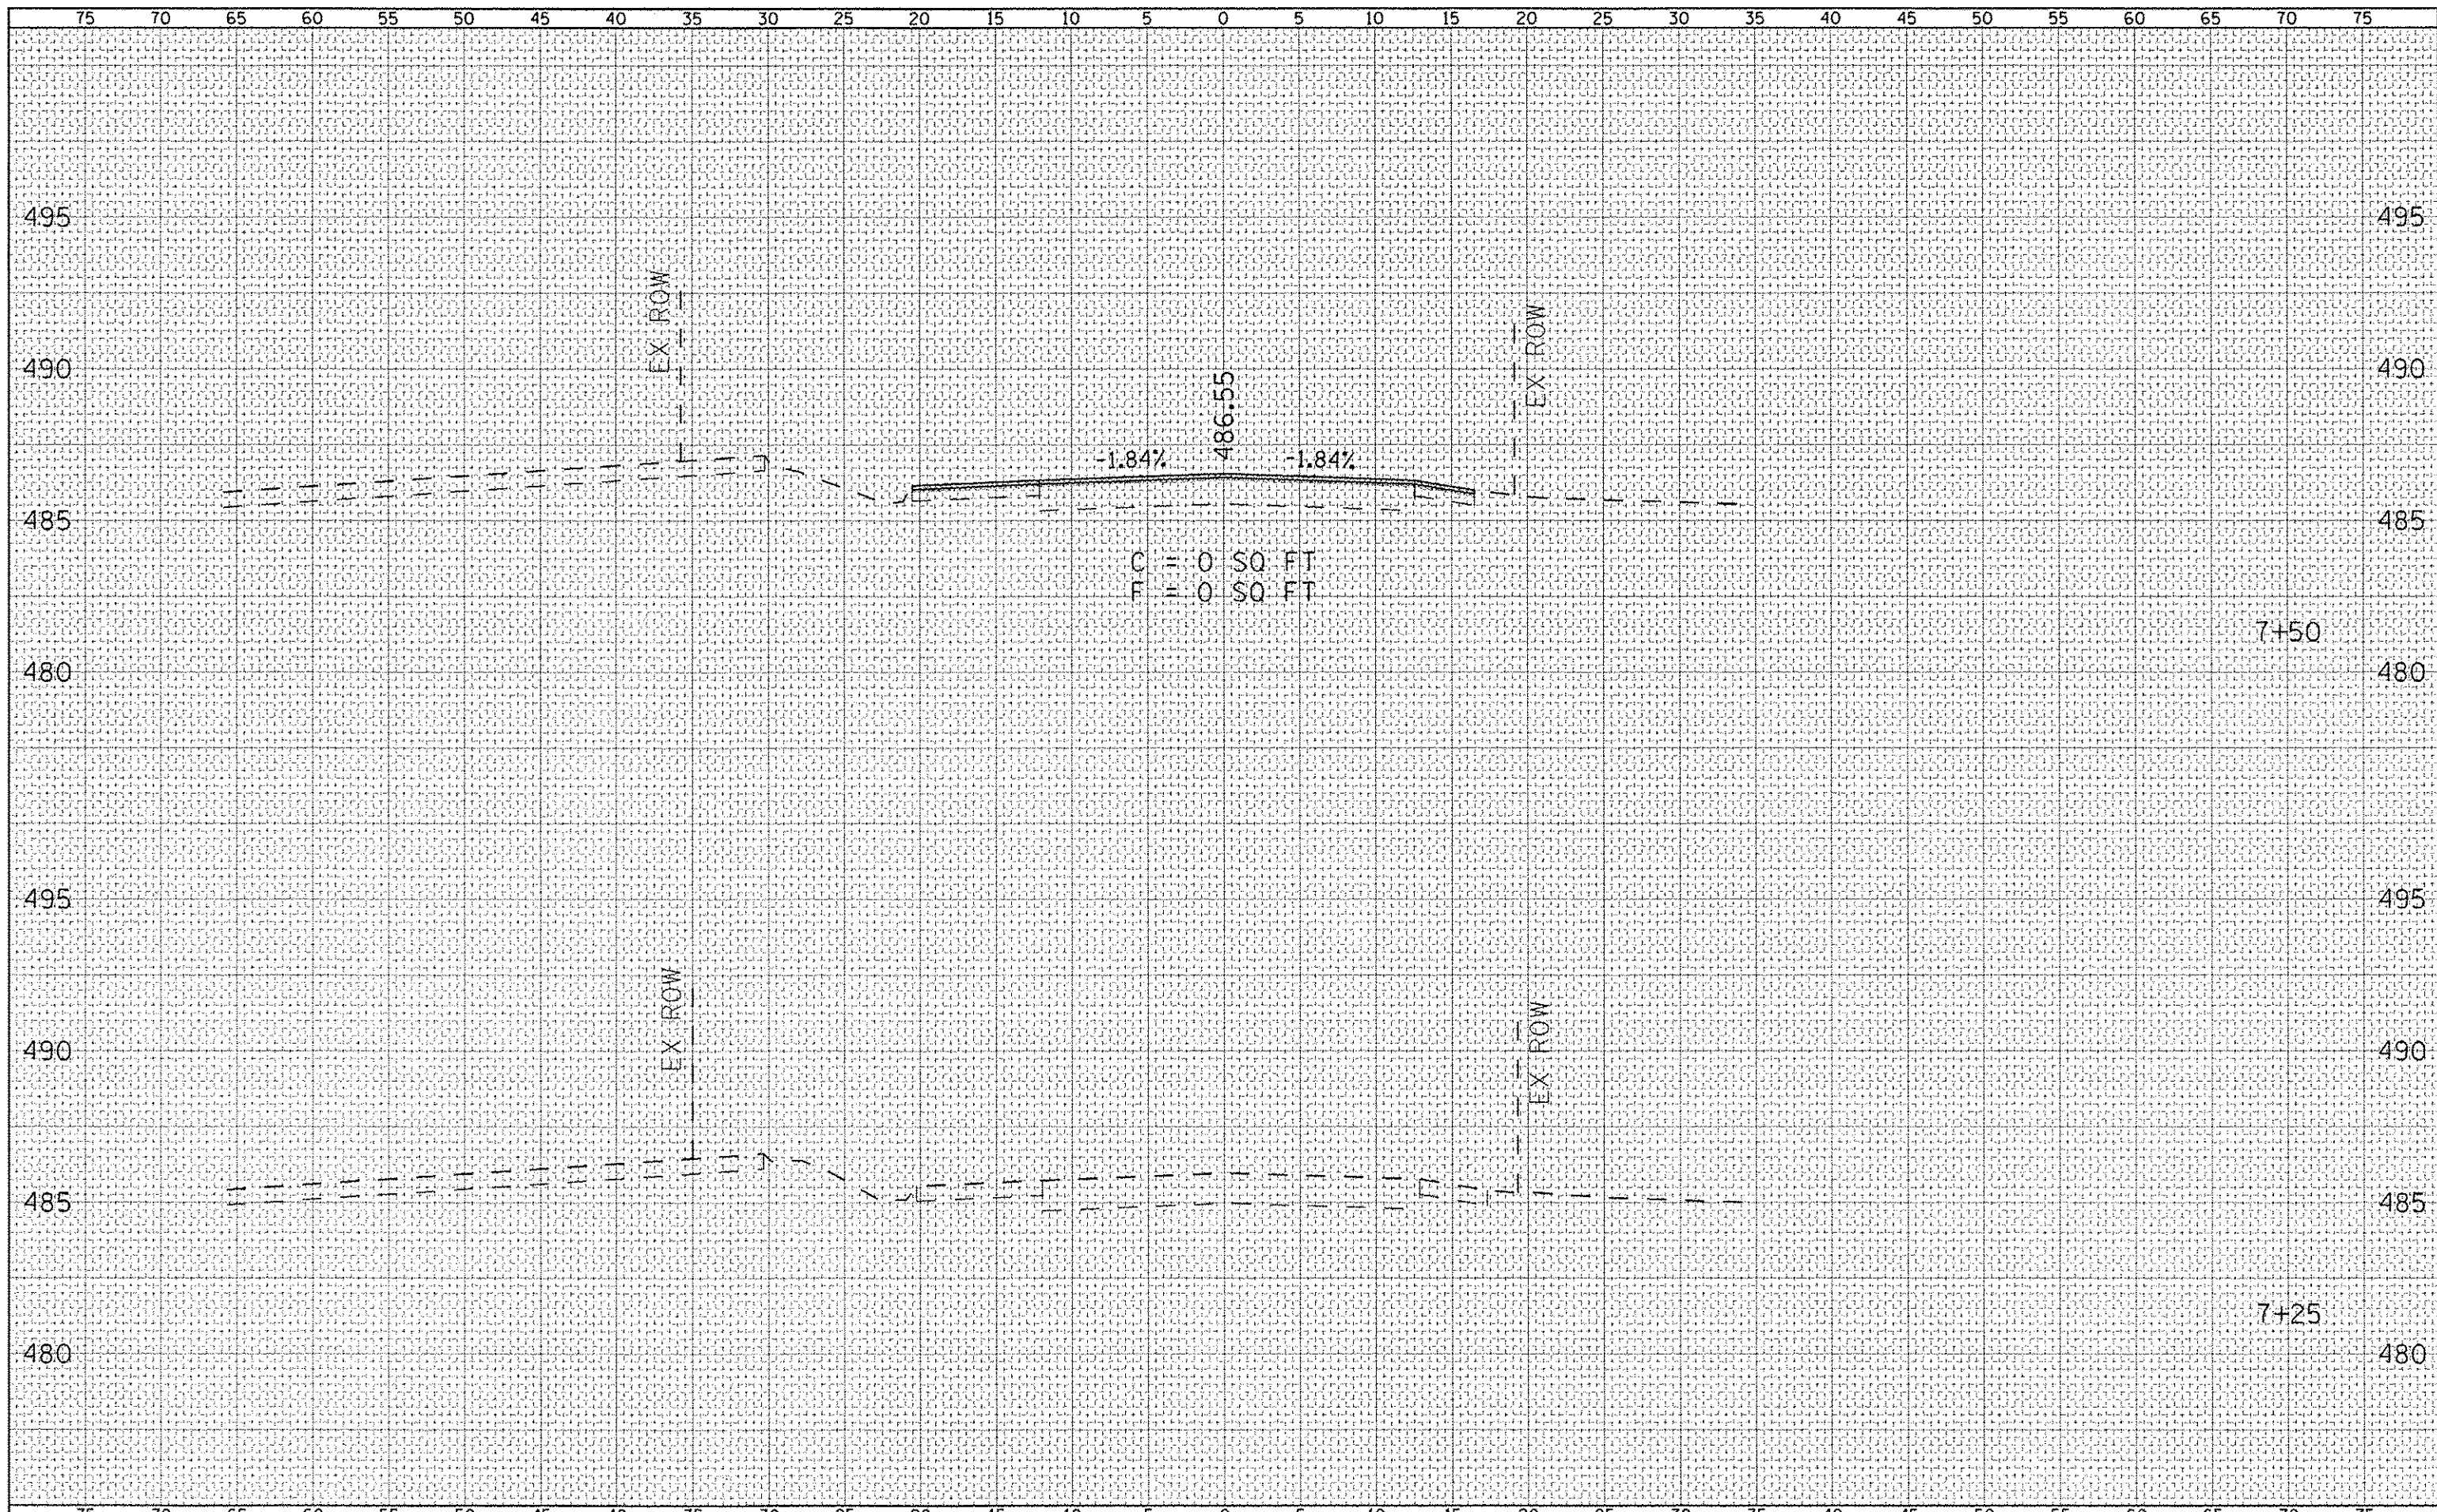

FILE NAME	USER NAME	DESIGNED	REVISED	STATE OF ILLINOIS DEPARTMENT OF TRANSPORTATION		LOCK & DAM ROAD CROSS SECTIONS		F.A.P. RTE.	SECTION	COUNTY	TOTAL SHEETS	SHEET NO.
q:\2011\as\888224\wo 3 - 11 57 and 1d - road\road sheets\0672F46-dkt\sheet-5901.dgn	mbu	DRAWN	REVISED			502	(53) N-1	ADAMS	20	16		
PLLOT SCALE	1/8" = 1'	CHECKED	REVISED	SCALE: 1/8" = 1'		SHEET NO. 1 OF 5 SHEETS		STA. 7+25 TO STA. 7+50		CONTRACT NO. 72F46		
PLLOT DATE	12/12/2012	DATE	REVISED			FED. ROAD DIST. NO. 6 ILLINOIS FED. AID PROJECT						