



**BUTT JOINT DETAIL 6TH ST RD**

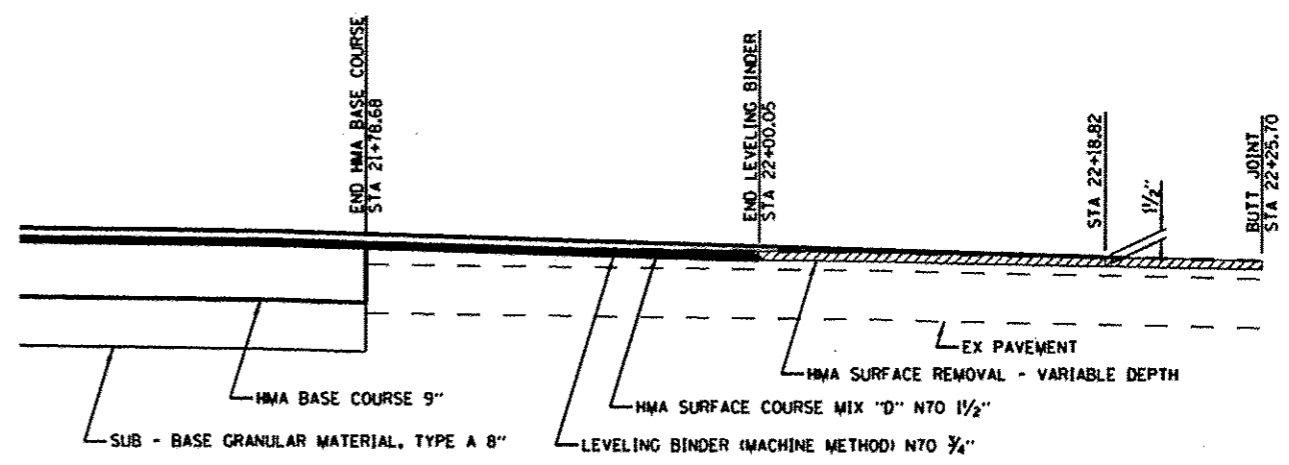

**BUTT JOINT DETAIL 6TH ST RD**

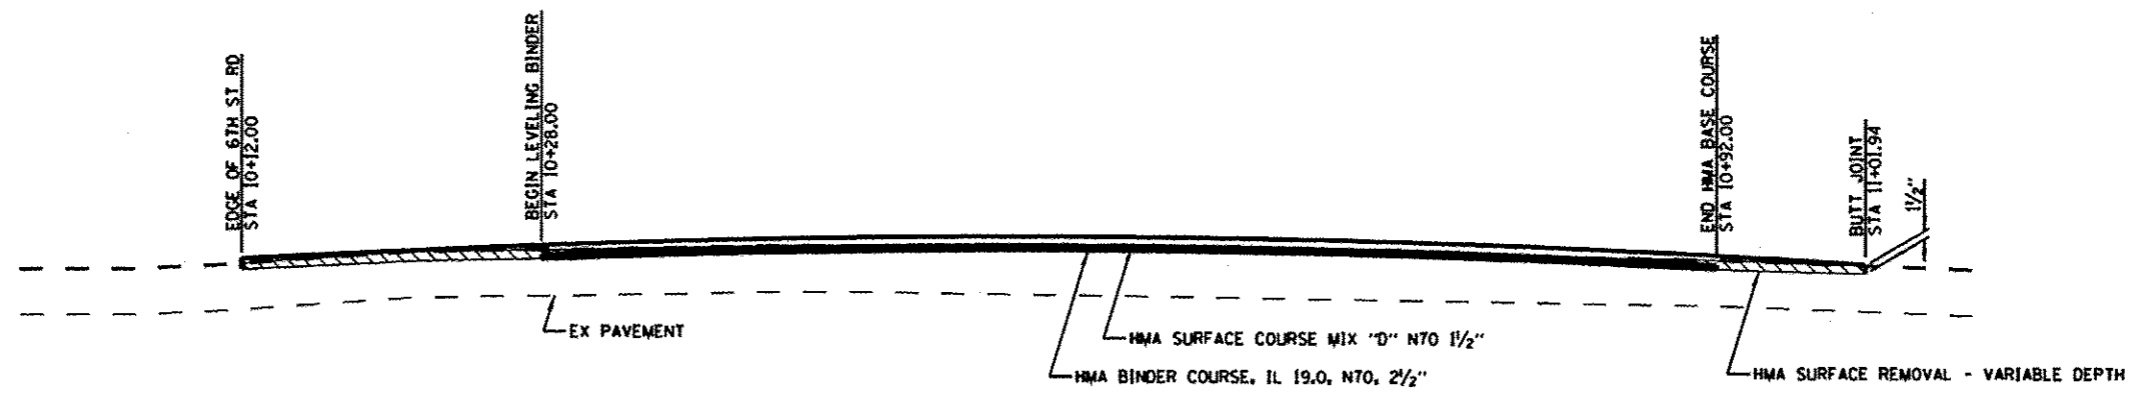

**BUTT JOINT DETAIL STRAIGHT ST**



JOB # 2265.11  
 FILE NAME = D672774-shs-de-kas1.ecdgn  
 PLOT SCALE = 1/8" = 1'-0"  
 PLOT DATE = 4/15/2013

DESIGNED - NAK  
 DRAWN - TSH  
 CHECKED - NAK  
 DATE - 11/1/2012

REVISED **A-4-16-2013**  
 REVISED -  
 REVISED -  
 REVISED -

STATE OF ILLINOIS  
 DEPARTMENT OF TRANSPORTATION

**BUTT JOINT DETAILS**

SCALE: SHEET NO. OF SHEETS STA. TO STA.

S.D.T. RTE.	SECTION	COUNTY	TOTAL SHEETS	SHEET NO.
126	(110) 1-2	SANGAMON	93	57
CONTRACT NO. T2F74				
FED. ROAD DIST. NO. ILLINOIS FED. AID PROJECT				