


DATE	
BY	
FINAL SURVEY	
NOTED	
NOTE BOOK	
NO.	

DATE	
BY	
ORIGINAL SURVEY	
NOTED	
NOTE BOOK	
NO.	

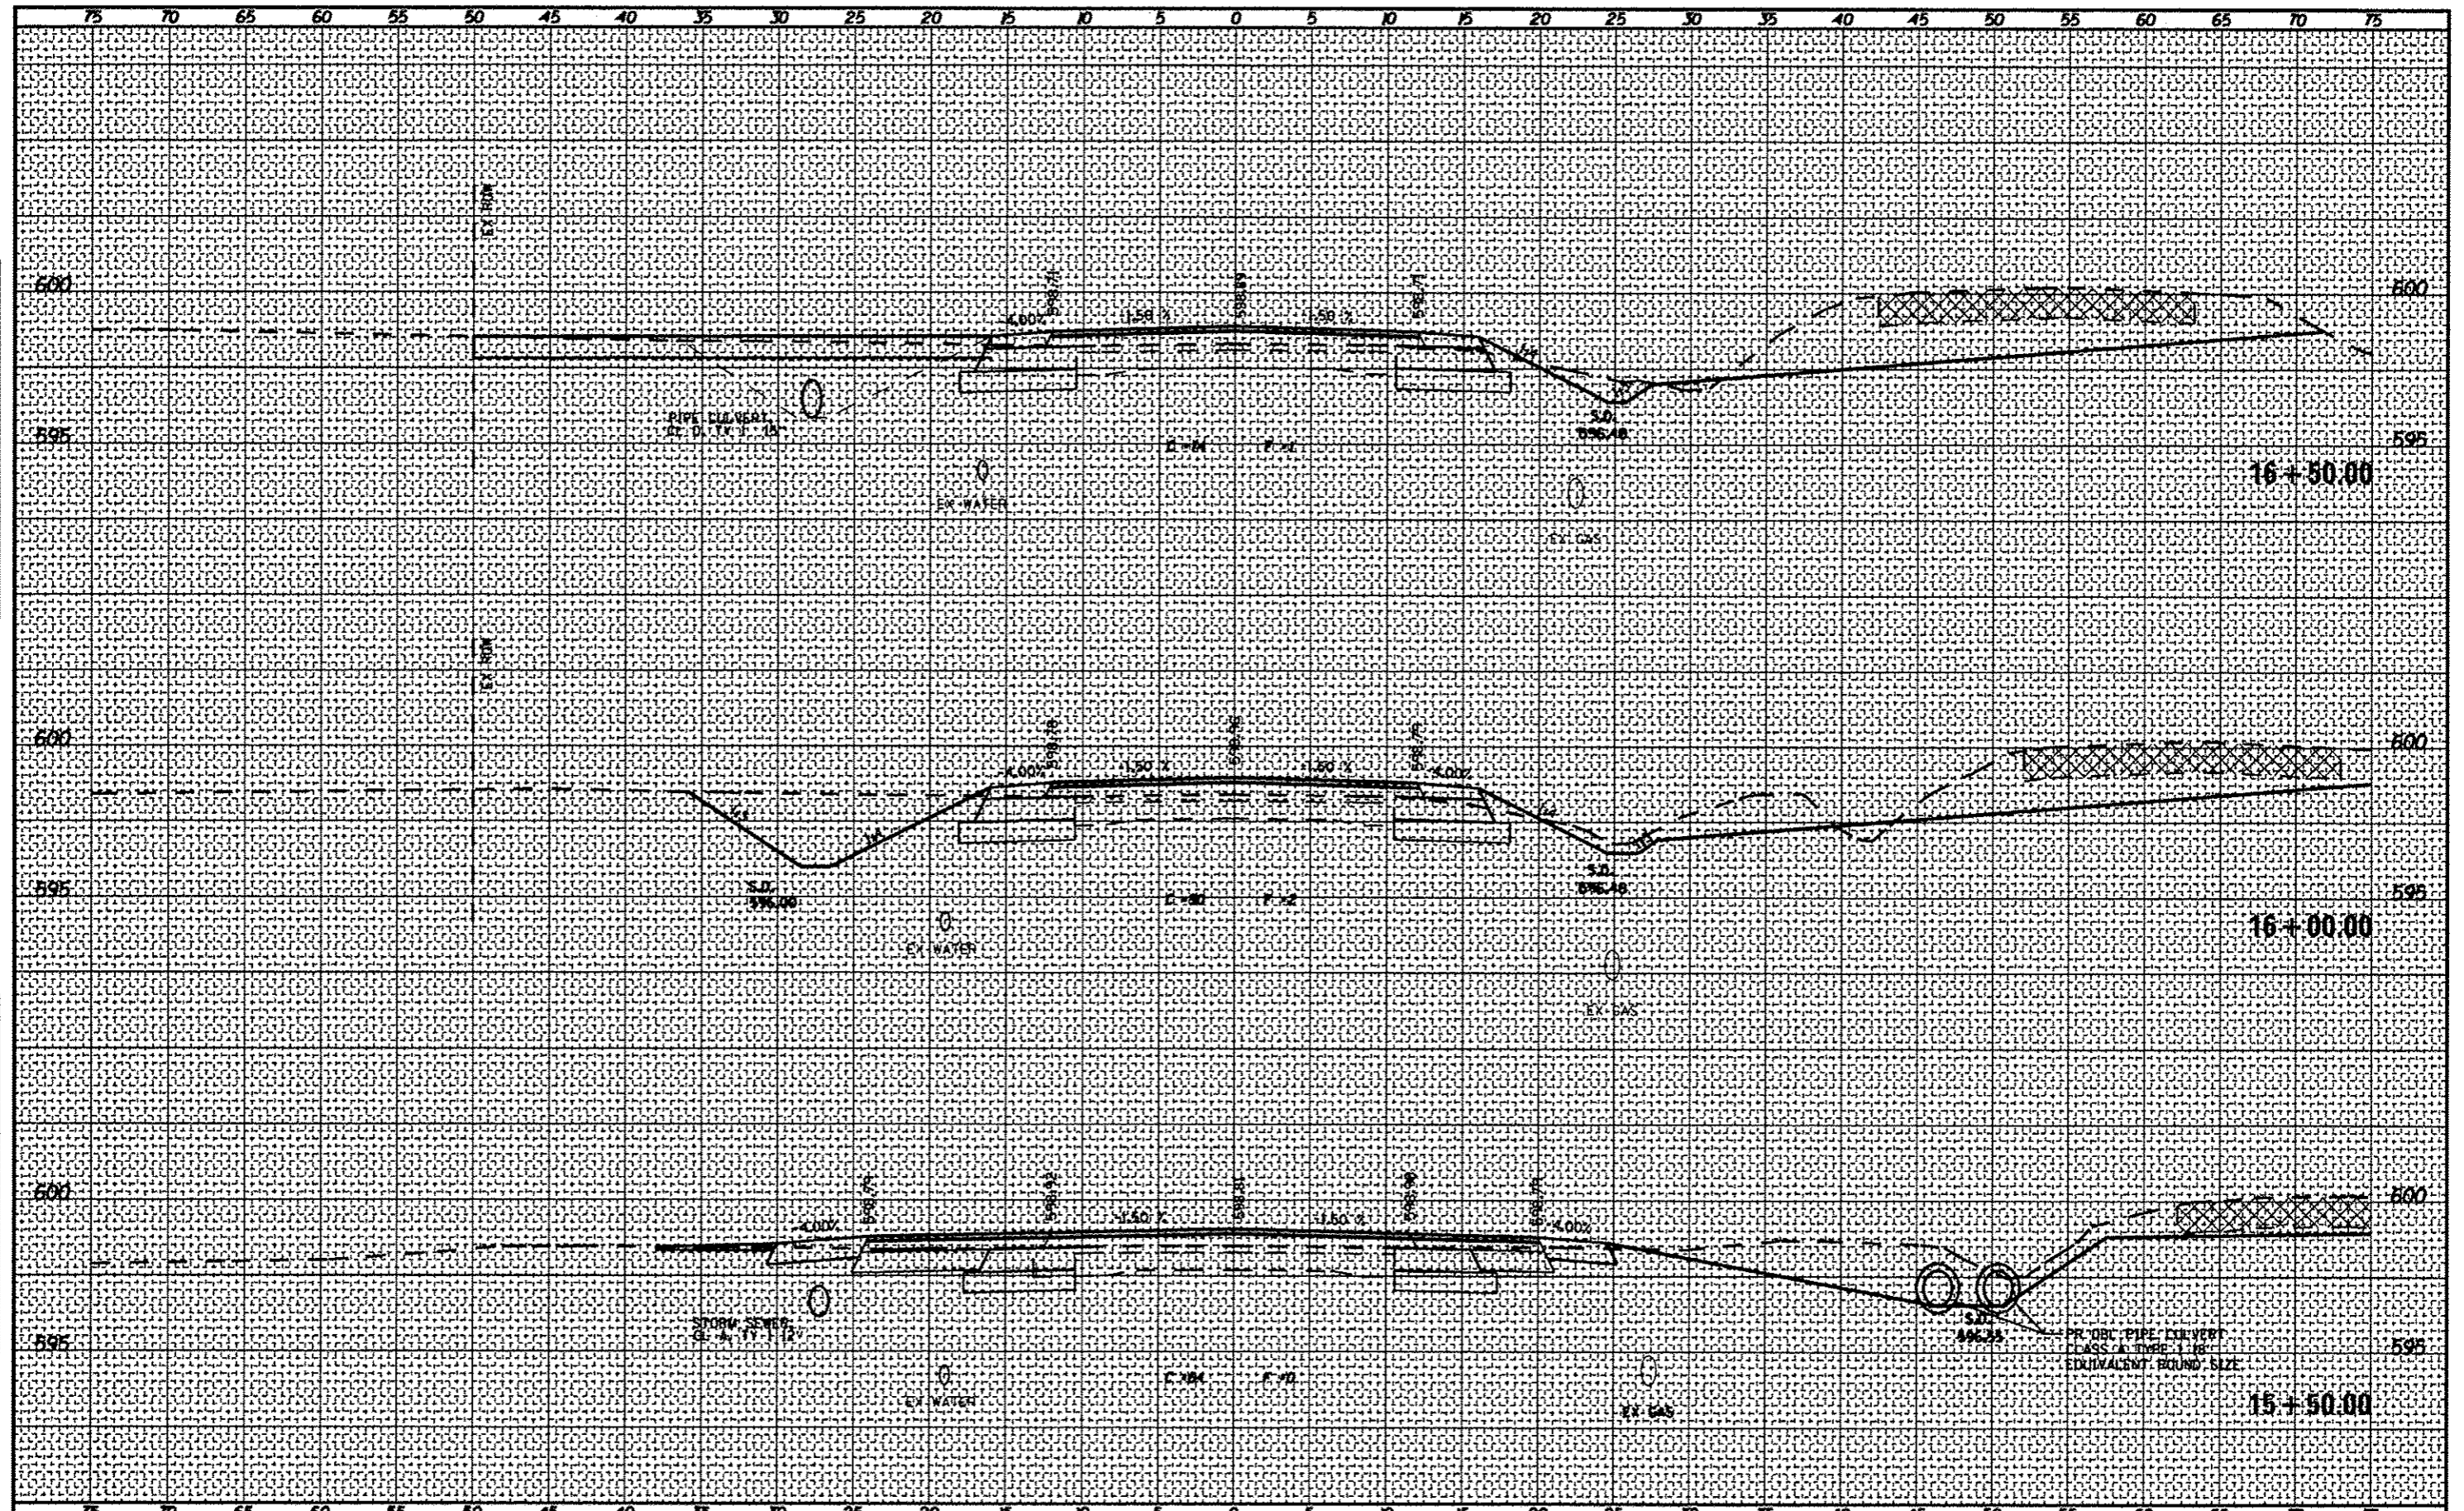

CEC Cummins Engineering Corporation Civil and Structural Engineering	JOB # 2265.11	DESIGNED - NAK	REVISED - 4-16-2013	STATE OF ILLINOIS DEPARTMENT OF TRANSPORTATION	SBI 126 (6TH ST RD)	SCALE: SHEET NO. OF SHEETS STA. 15+50.00 TO STA. 16+50.00	F.A.I. RTE. 126 SECTION 11101 1-2 COUNTY SANGAMON TOTAL SHEETS 93 SHEET NO. 79 CONTRACT NO. 72F74
	FILE NAME = 067277-ans-wadgn	DRAWN - SJS	REVISED -				
	PLOT SCALE = 1/8" = 1' IN.	CHECKED - MSK	REVISED -				
	PLOT DATE = 4/15/2013	DATE = 11/27/2012	REVISED -				