


DATE	
BY	
DESIGNED	
DRAWN	
CHECKED	
DATE	
FILE NAME	
PROJECT	
NOTE BOOK	
NO.	

DATE	
BY	
DESIGNED	
DRAWN	
CHECKED	
DATE	
FILE NAME	
PROJECT	
NOTE BOOK	
NO.	

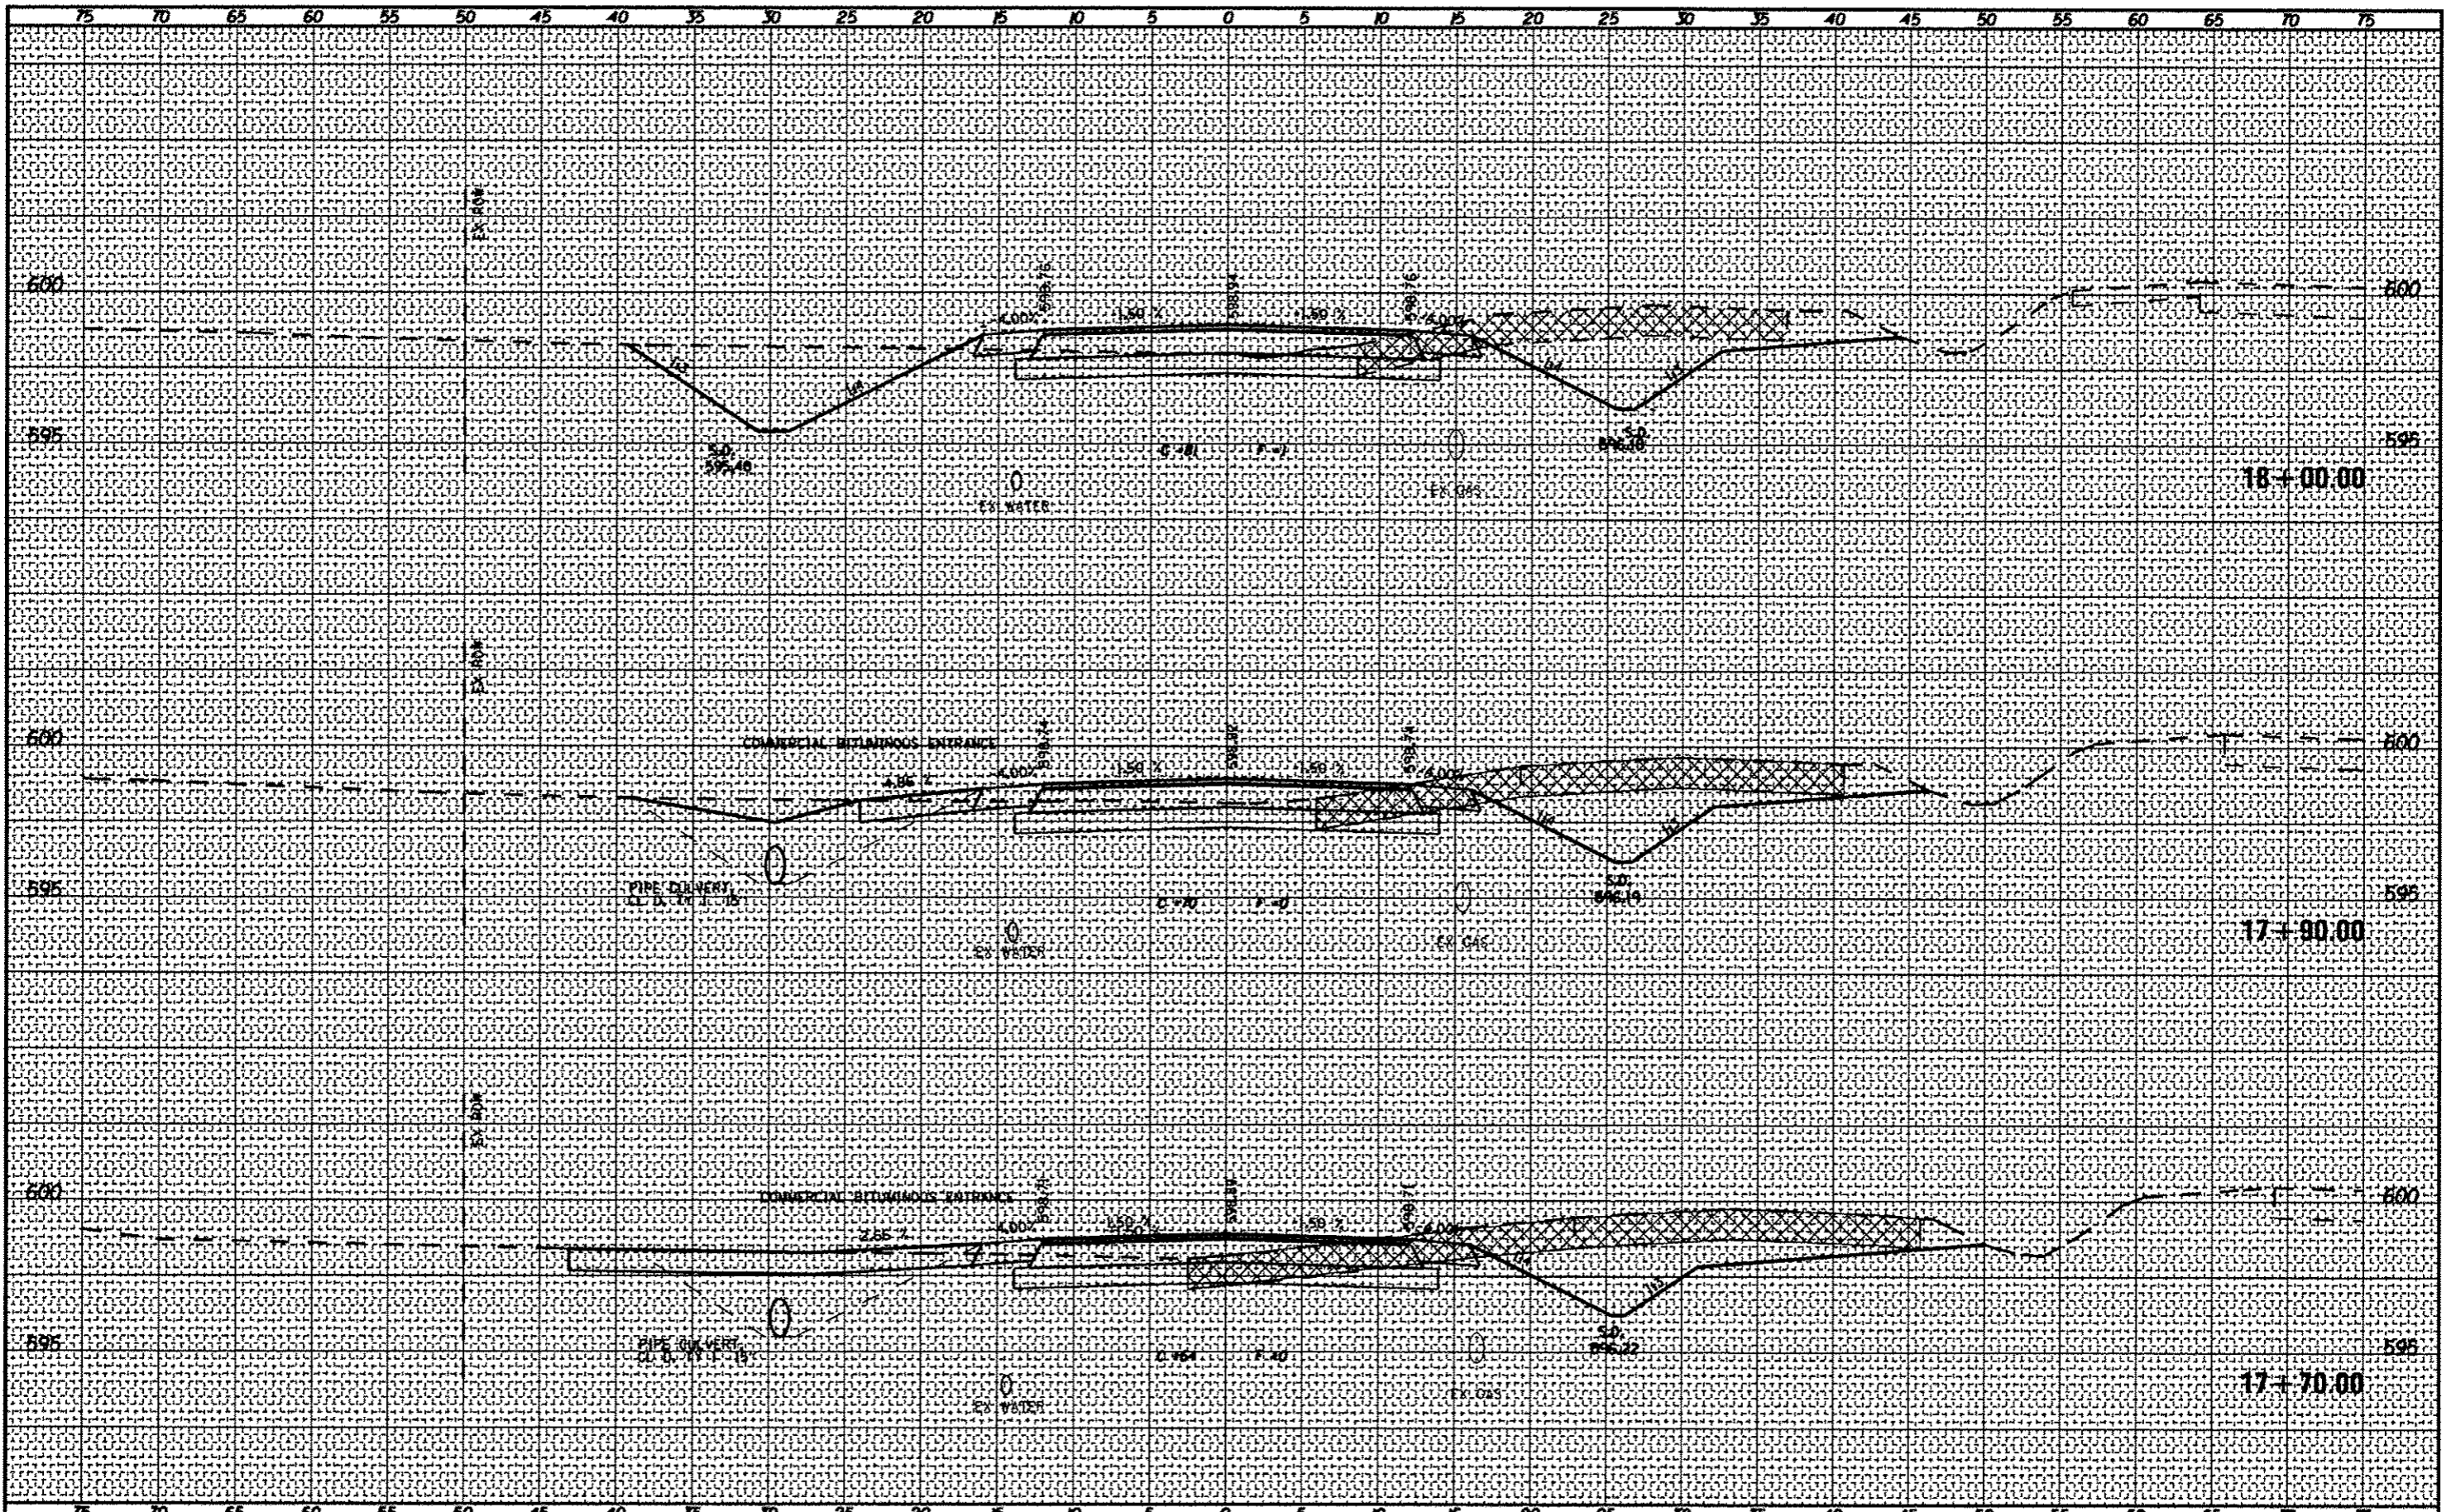

CEC Cummins
Engineering
Corporation
Civil and Structural Engineering

JOB # 2265.11
FILE NAME # 067274-shs-wadgn
PLOT SCALE # 10.0000 "/ IN.
PLOT DATE # 4/16/2013

DESIGNED -	NAK
DRAWN -	SJS
CHECKED -	MSK
DATE -	11/27/2012
REVISED -	4-16-2013
REVISED -	
REVISED -	
REVISED -	

STATE OF ILLINOIS
DEPARTMENT OF TRANSPORTATION

SBI 126 (6TH ST RD)

SCALE: SHEET NO. OF SHEETS STA. 17+70.00 TO STA. 18+00.00

P.A.I. RTE.	SECTION	COUNTY	TOTAL SHEETS	SHEET NO.
126	(110) 1-2	SANGAMON	93	81
FED. ROAD DIST. NO.		ILLINOIS FED. AID PROJECT		
		CONTRACT NO. T2F74		