


DATE	
BY	
REVISIONS	
NO.	
DATE	
BY	
REVISIONS	
NO.	
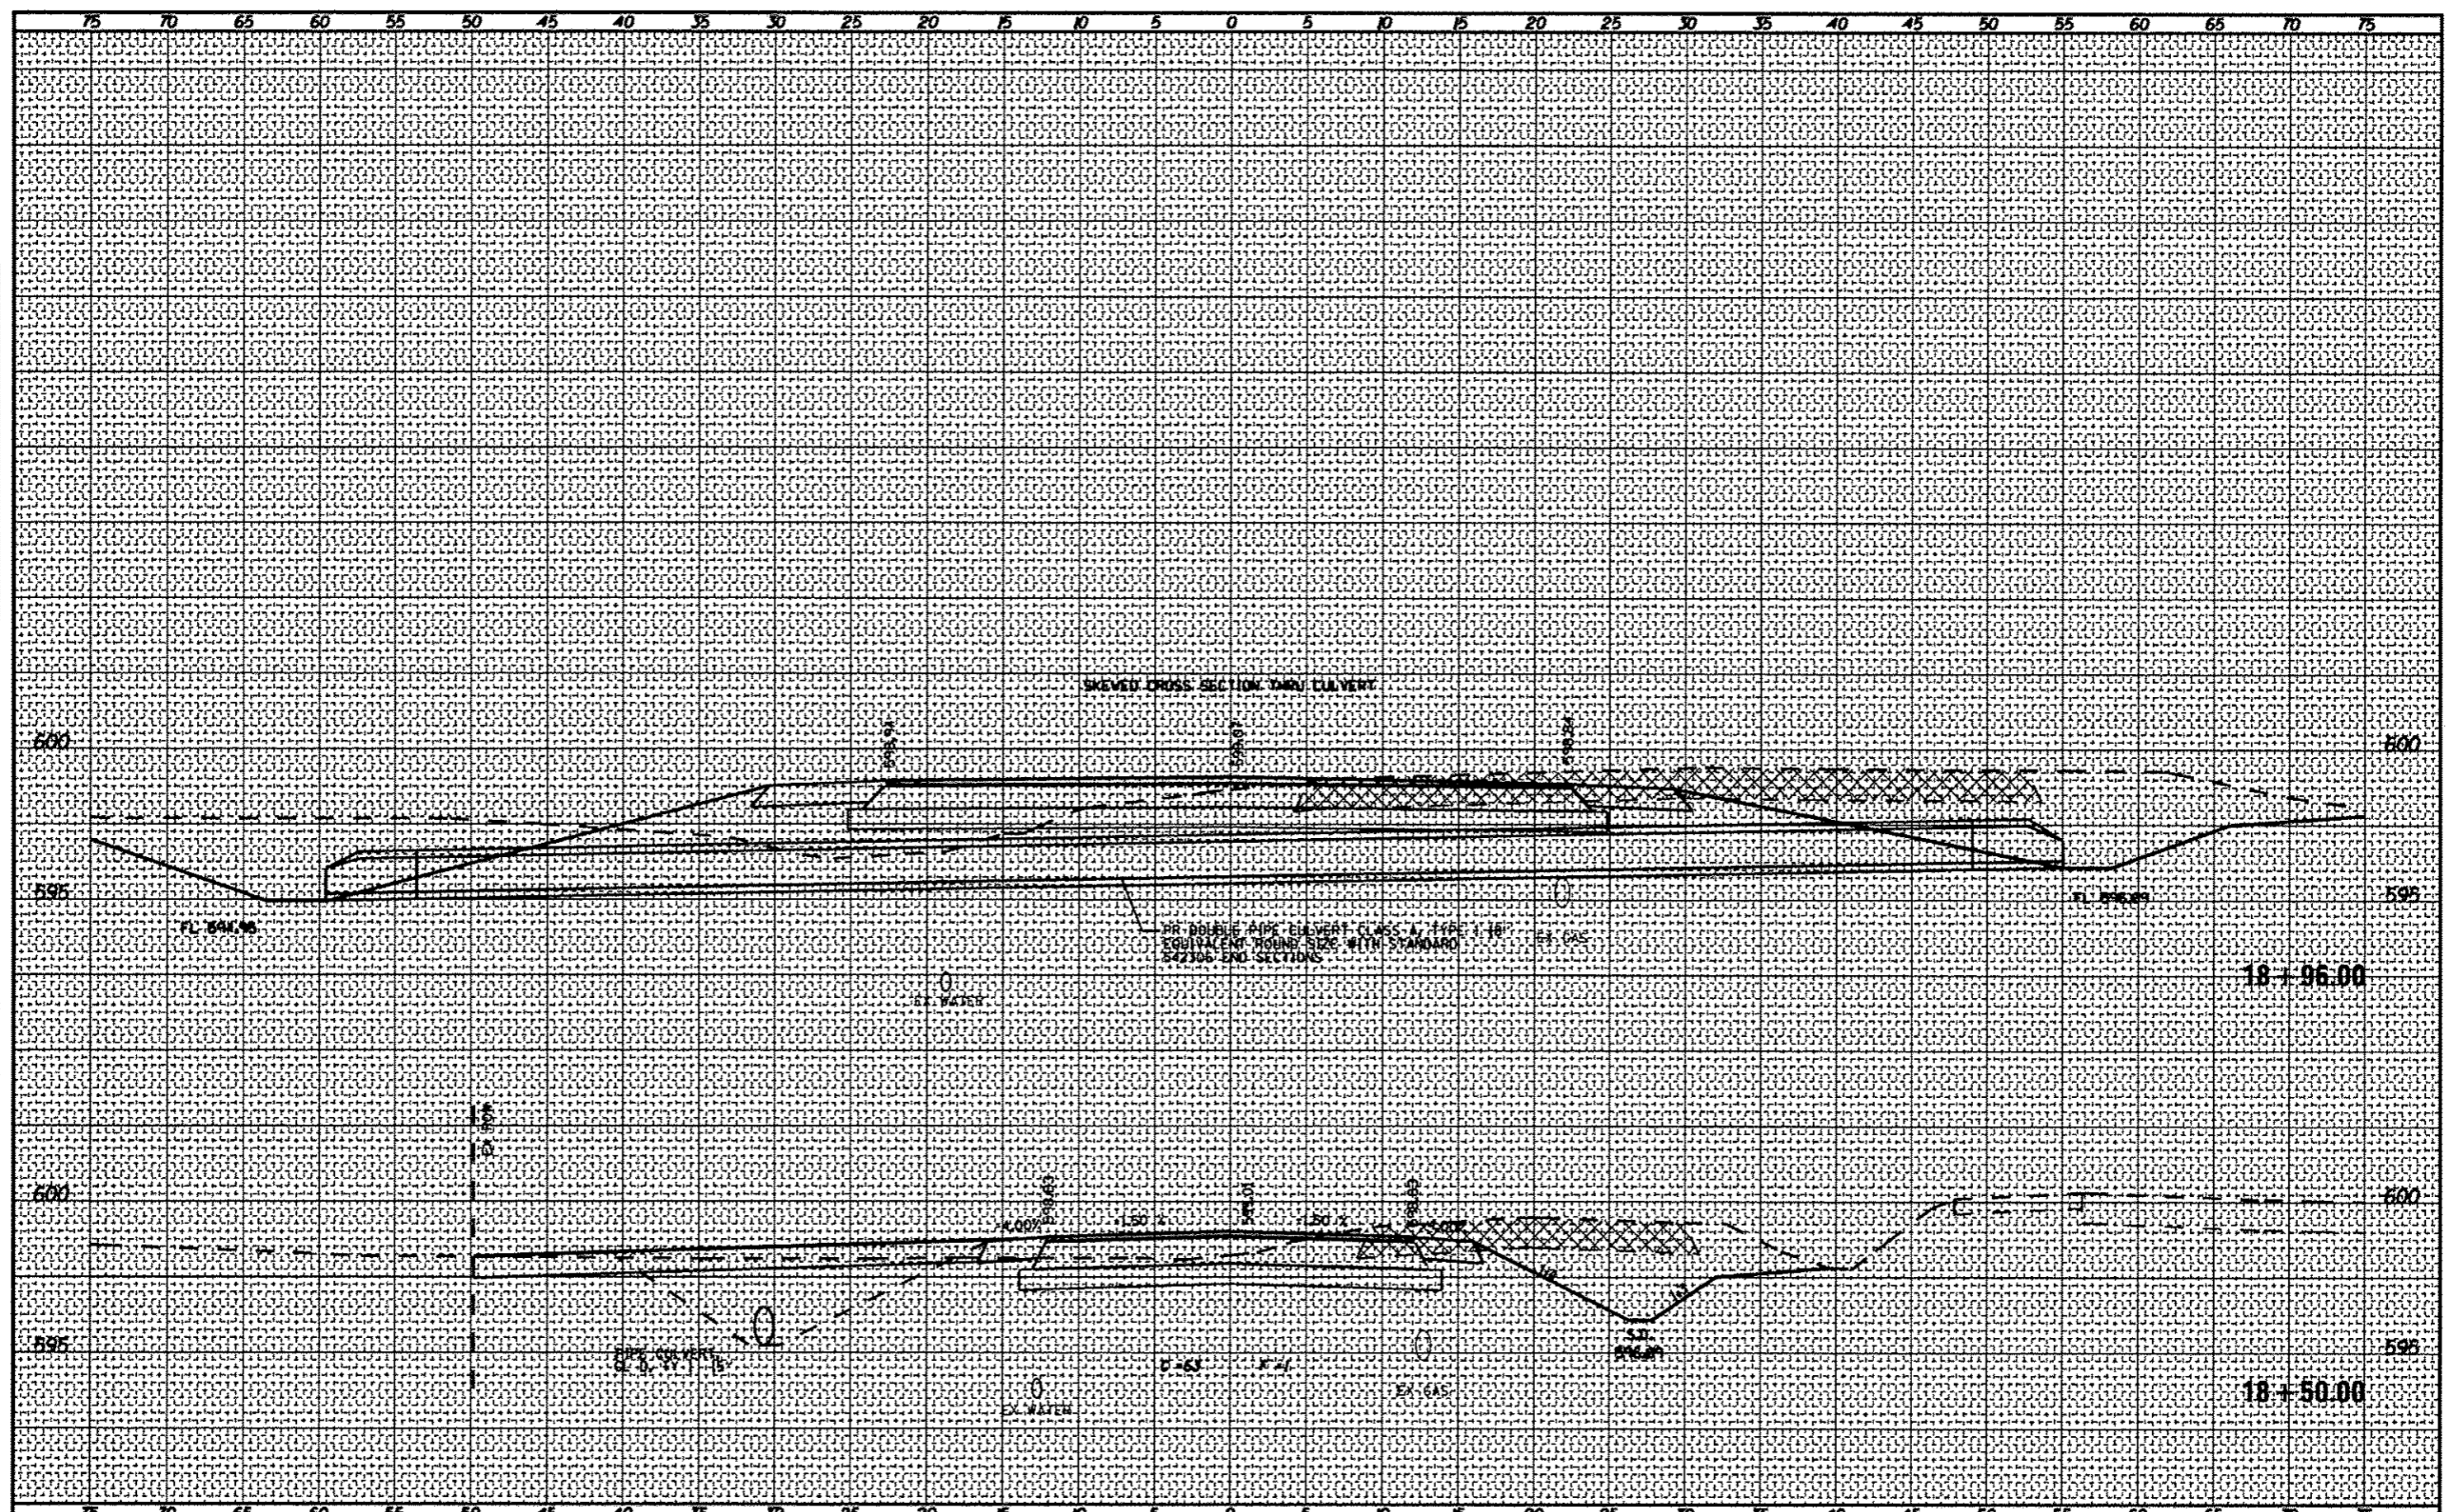

CEC Cummins Engineering Corporation Civil and Structural Engineering	JOB # 2265.11	DESIGNED - NAK	REVISED Δ 4-16-2013	STATE OF ILLINOIS DEPARTMENT OF TRANSPORTATION	SBI 126 (6TH ST RD)		P.A.I. RTE. 126 SECTION 1101 1-2 COUNTY SANGAMON TOTAL SHEETS 93 SHEET NO. 82 CONTRACT NO. 72F14	
	FILE NAME # D672F74-shr-rs.dgn	DRAWN - SJS	REVISED -		SCALE:	SHEET NO. OF SHEETS		STA. 18+50.00 TO STA. 18+96.00
	PLOT SCALE # 18,0000' / 1" /	CHECKED - MSK	REVISED -					
	PLOT DATE # 4/15/2013	DATE - 11/27/2012	REVISED -				FED. ROAD DIST. NO. (ILLINOIS) FED. AID PROJECT	