


FINAL	SUBMITTED	DATE
SHEET	PLOTTED	
NOTE BOOK	MARKED	
NO.	AREAS CHECKED	

ORIGINAL	SUBMITTED	DATE
SHEET	PLOTTED	
NOTE BOOK	MARKED	
NO.	AREAS CHECKED	

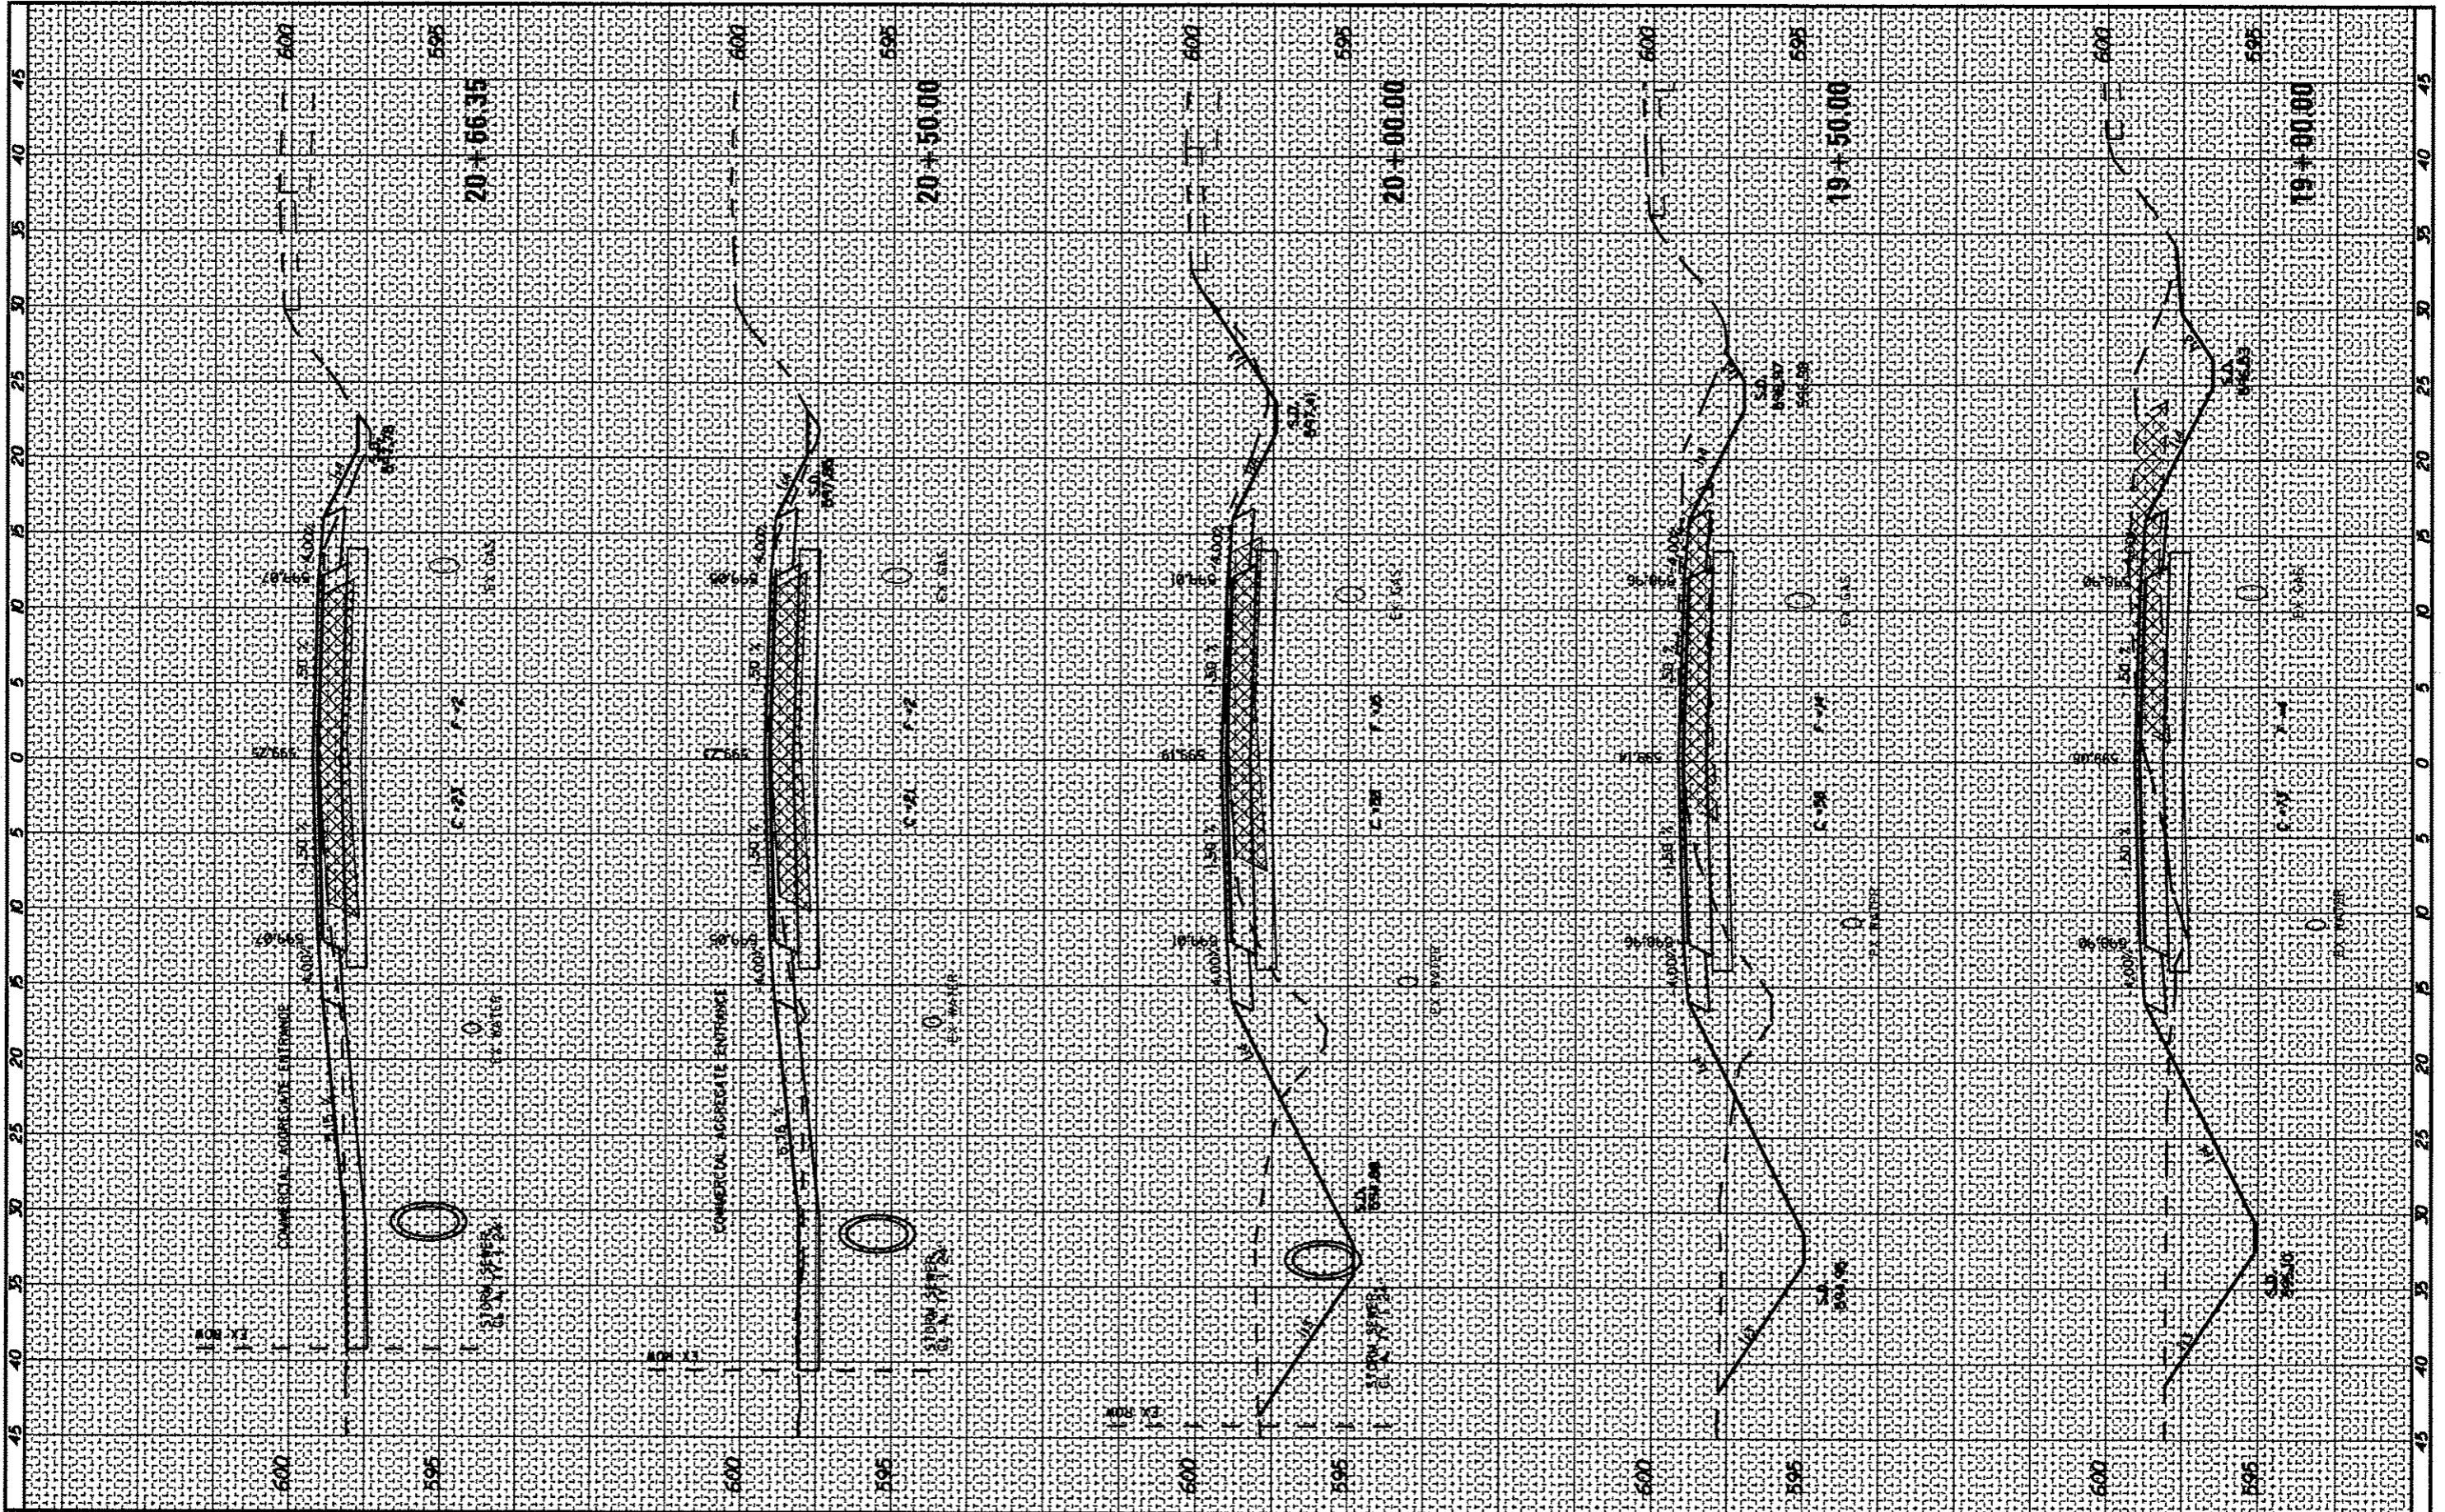

CEC Cummins
Engineering
Corporation
Civil and Structural Engineering

JOB # 2265.11
FILE NAME = 0672674-shc-rd.dgn
PLOT SCALE = 1/8" = 1' IN.
PLOT DATE = 4/15/2013

DESIGNED - NAK
DRAWN - SJS
CHECKED - NAK
DATE - 11/27/2012

REVISED 4-16-2013
REVISED -
REVISED -
REVISED -

STATE OF ILLINOIS
DEPARTMENT OF TRANSPORTATION

SBI 126 (6TH ST RD)

SCALE: SHEET NO. OF SHEETS STA. 19+00.00 TO STA. 20+66.35

F.L.S. RTE. 126	SECTION 1110 1-2	COUNTY SANGAMON	TOTAL SHEETS 93	SHEET NO. 83
FED. ROAD DIST. NO. ILLINOIS FED. AID PROJECT			CONTRACT NO. 7274	