

F.A.P. RTE.	SECTION	COUNTY	TOTAL SHEETS	SHEET NO.
562	(117) RS-8, I-1	SCOTT	7	1
		ILLINOIS	CONTRACT NO. 72F81	

STATE OF ILLINOIS
DEPARTMENT OF TRANSPORTATION
DIVISION OF HIGHWAYS

**PROPOSED
CONTRACT MAINTENANCE**


FAP 562 (IL 100)
SECTION (117) RS-8, I-1
PATCHING, RESURFACING, ADA SIDEWALKS
TYPE of IMPROVEMENT
SCOTT COUNTY (171)

C-96-013-13

FOR INDEX OF SHEETS, SEE SHEET NO. 2



ADT: 2,850 (2011)
MU: 140
SU: 425

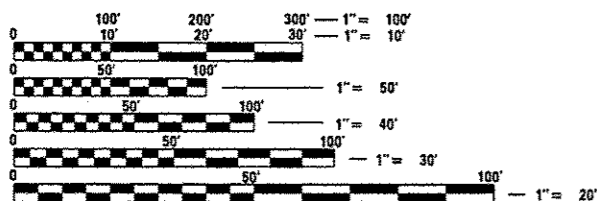


FULL SIZE PLANS HAVE BEEN PREPARED USING STANDARD ENGINEERING SCALES. REDUCED SIZED PLANS WILL NOT CONFORM TO STANDARD SCALES. IN MAKING MEASUREMENTS ON REDUCED PLANS, THE ABOVE SCALES MAY BE USED.

J.U.L.I.E.
JOINT UTILITY LOCATION INFORMATION FOR EXCAVATION
1-800-892-0123
OR 811

PLAN AND CONTRACT TECHNICIAN
TIMOTHY SHARP (217) 782-7743
DAVE SHAH

CONTRACT NO. 72F81

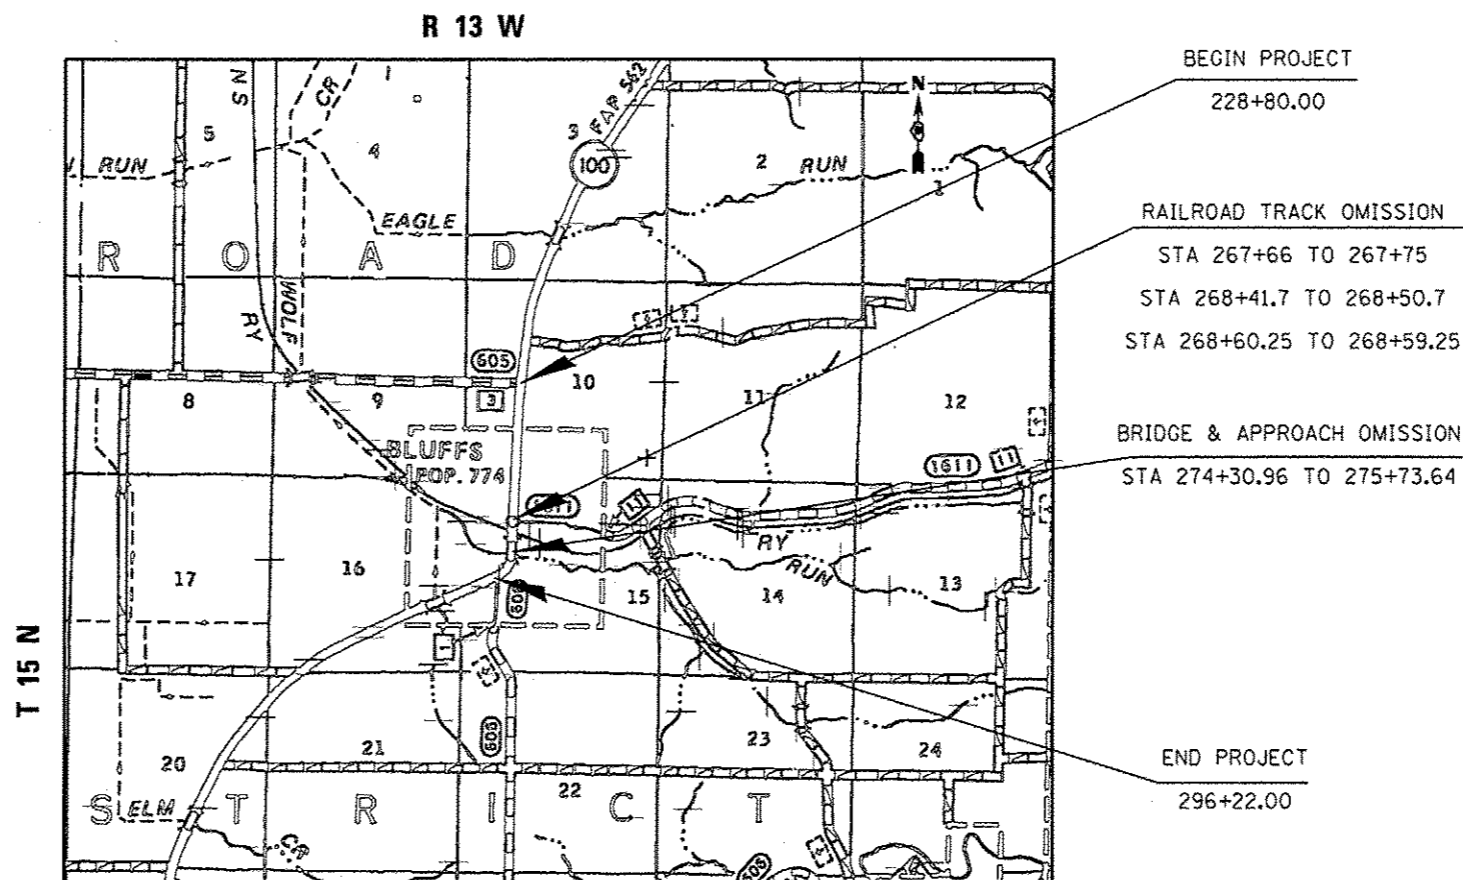

STATE OF ILLINOIS
DEPARTMENT OF TRANSPORTATION
DIVISION OF HIGHWAYS

SUBMITTED *February 11, 2013*
Ryan Z...
DEPUTY DIRECTOR OF HIGHWAYS, REGION ENGINEER

March 22, 2013
John D. Baranzoli, PE, Ia
acting ENGINEER OF DESIGN AND ENVIRONMENT

March 22, 2013
Omer Osman, PE, Ia
DIRECTOR OF HIGHWAYS, CHIEF ENGINEER

PRINTED BY THE AUTHORITY
OF THE STATE OF ILLINOIS