


**NOTE**

1. SEE TO HIGHWAY STANDARD 424001 AND 606211 FOR ADDITIONAL INFORMATION

PROPOSED SIDEWALK, 4"

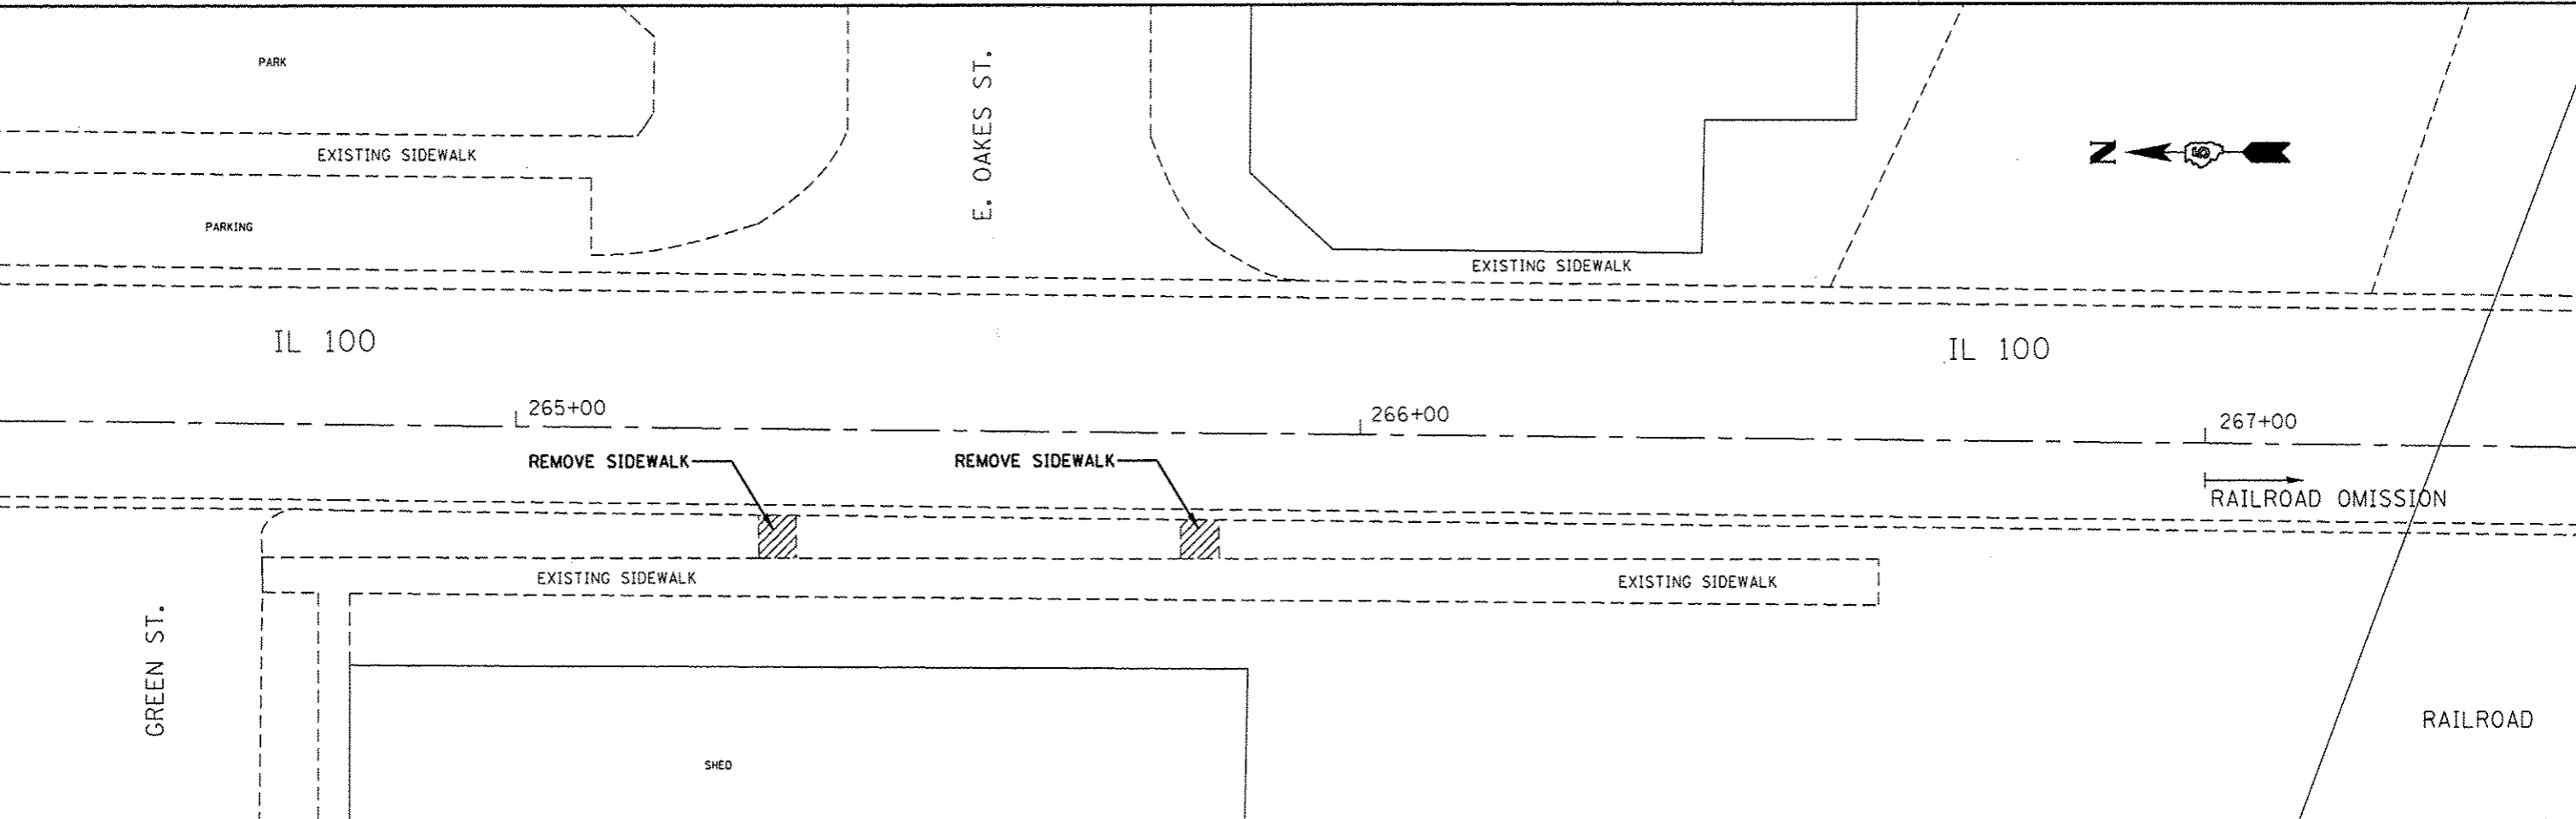

FILE NAME *	USER NAME * shahdn	DESIGNED - DMS	REVISED -	<b>STATE OF ILLINOIS DEPARTMENT OF TRANSPORTATION</b>	<b>SIDEWALK PLAN VIEW &amp; DETAIL</b>			F.A.P. RTE.	SECTION	COUNTY	TOTAL SHEETS	SHEET NO.	
ca:\pwwork\p\idoc\shahdn\08320896\06xxxx\shahdn.dgn	DRAWN - DMS	REVISED -	562					(117)RS-8, I-1	SCOTT	7	7		
Default	PLOT SCALE * 60.0000' / 1" =	CHECKED -	REVISED -		SCALE:	SHEET	OF	SHEETS	STA.	TO	STA.	CONTRACT NO. 72F81	
	PLOT DATE * Mar-27-2013 08:35:48AM	DATE -	REVISED -		[ILLINOIS] FED. AID PROJECT								