

F.A.P. RTE.	SECTION	COUNTY	TOTAL SHEETS	SHEET NO.
510	(119) I-1	HANCOCK	9	1
		ILLINOIS	CONTRACT NO. 72F95	

STATE OF ILLINOIS
DEPARTMENT OF TRANSPORTATION
DIVISION OF HIGHWAYS

PROPOSED HIGHWAY PLANS

FAP ROUTE 510 (IL 96)
SECTION (119) I-1
PROJECT HSIP-0510(038)
SHOULDER CONSTRUCTION &
MILLED RUMBLE STRIP
HANCOCK COUNTY


C-96-028-13

INDEX OF SHEETS

1. COVER SHEET
2. GENERAL NOTES
3. SUMMARY OF QUANTITIES
4. SCHEDULE OF QUANTITIES
5. TYPICAL SECTIONS
6. PLAN SHEET
7. SHOULDER RUMBLE STRIP DETAIL
8. CENTERLINE RUMBLE STRIP DETAIL

ADT

1800 (2011)
PV 93%
MU+SU 7%

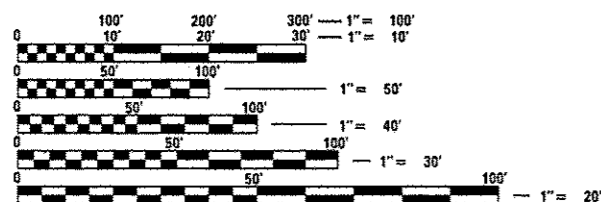


FULL SIZE PLANS HAVE BEEN PREPARED USING STANDARD ENGINEERING SCALES. REDUCED SIZED PLANS WILL NOT CONFORM TO STANDARD SCALES. IN MAKING MEASUREMENTS ON REDUCED PLANS, THE ABOVE SCALES MAY BE USED.

J.U.L.I.E.
JOINT UTILITY LOCATION INFORMATION FOR EXCAVATION
1-800-892-0123
OR 811

PROJECT ENGINEER: VINCE MADONIA (217) 785-9046
PROJECT MANAGER: JULIET SHOULTZ (217) 785-2739

CONTRACT NO. 72F95

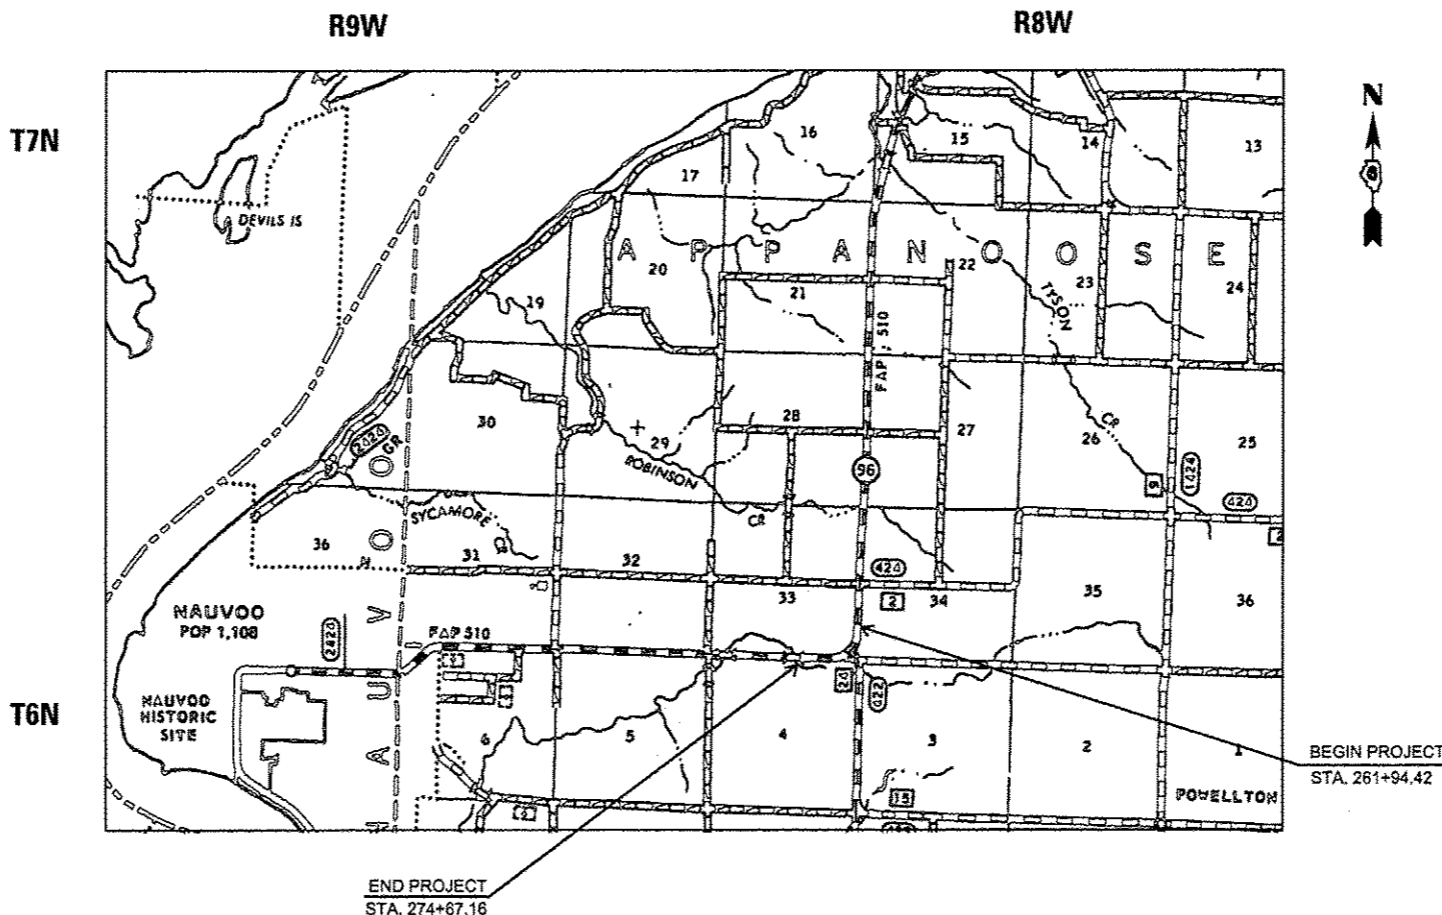

END PROJECT
STA. 274+87.16
GROSS LENGTH = 1056.00 FT. = 0.20 MILE
NET LENGTH = 1056.00 FT. = 0.20 MILE



LOCATION OF SECTION INDICATED THUS: - [black rectangle] -

STATE OF ILLINOIS
DEPARTMENT OF TRANSPORTATION
DIVISION OF HIGHWAYS

SUBMITTED February 1 20 13
Ryan J. Oriskany
DEPUTY DIRECTOR OF HIGHWAYS, REGION ENGINEER

March 22 20 13
John D. Baranzelli, P.E.
ENGINEER OF DESIGN AND ENVIRONMENT

March 22 20 13
Chris Osman, P.E.
DIRECTOR OF HIGHWAYS, CHIEF ENGINEER

PRINTED BY THE AUTHORITY
OF THE STATE OF ILLINOIS