



CENTER LINE GROOVES AT INTERSECTIONS

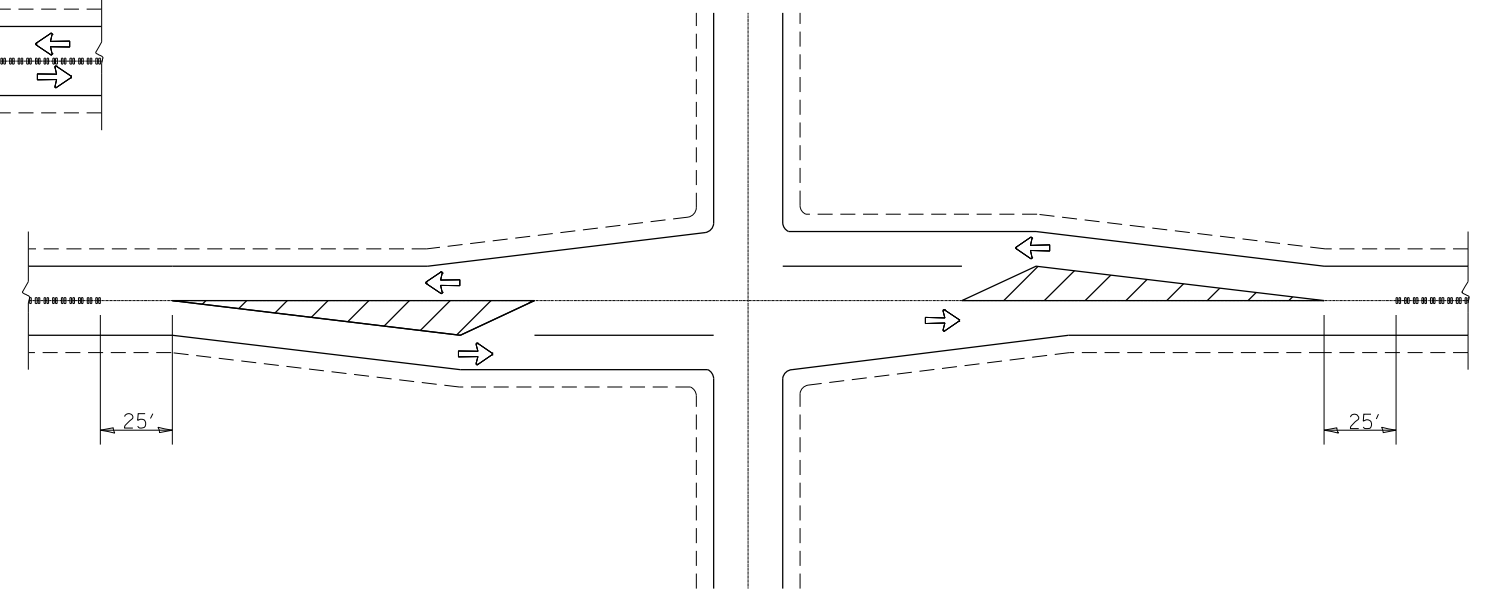


CENTER LINE GROOVES AT INTERSECTIONS
(WITH LEFT TURN LANES)

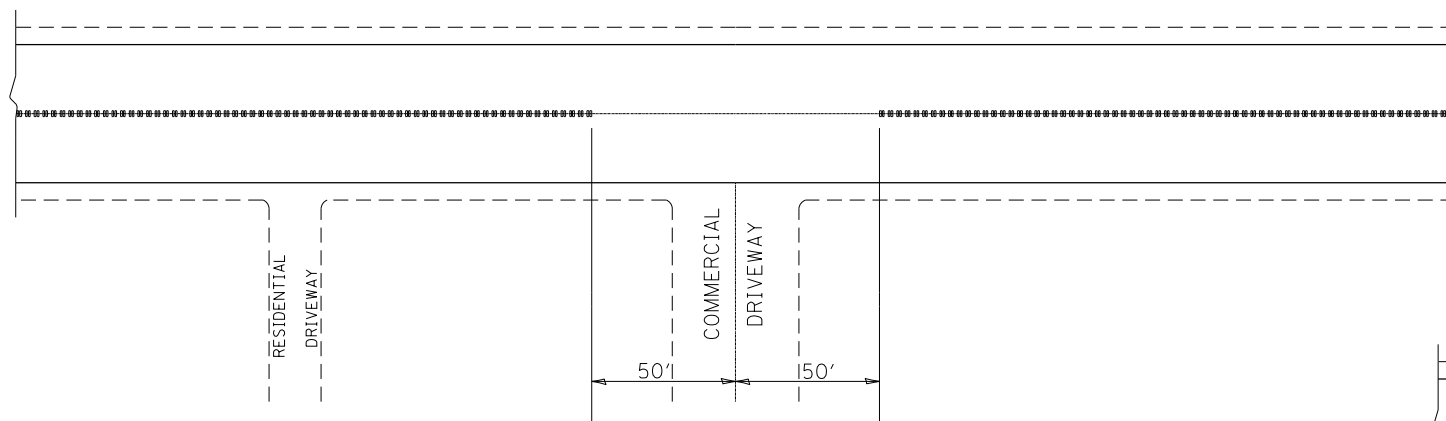

CENTER LINE GROOVES AT DRIVEWAYS ①

① CENTERLINE GROOVES MAY BE OMITTED IN AREAS WITH HIGH CONCENTRATIONS OF DRIVEWAYS, WHEN DIRECTED BY THE ENGINEER.

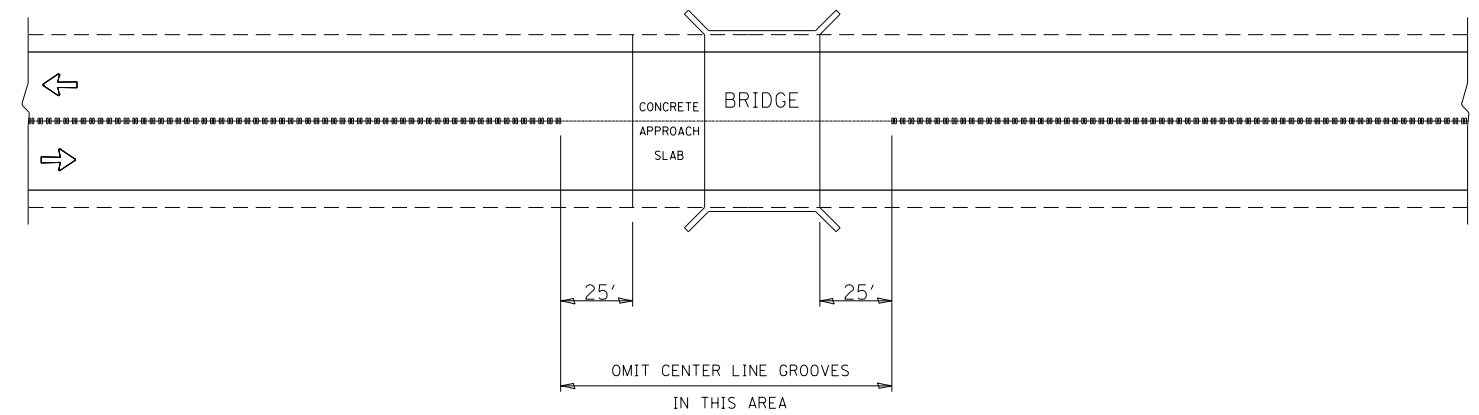

CENTER LINE GROOVES AT BRIDGES

| | | | |
|--|------------------------------------|------------|-----------|
| FILE NAME = | USER NAME = sparksgw | DESIGNED - | REVISED - |
| c:\pwork\pwork\sparksgw\0330462\0672\F95-shr-centerline_rumble.dgn | | DRAWN - | REVISED - |
| Default | PLOT SCALE = 200.0000' / in. | CHECKED - | REVISED - |
| | PLOT DATE = Feb-04-2013 12:19:48PM | DATE - | REVISED - |

STATE OF ILLINOIS
DEPARTMENT OF TRANSPORTATION

CENTER LINE RUMBLE
STRIP DETAIL

SCALE: SHEET 2 OF 2 SHEETS STA. TO STA.

| F.A.P. RTE. | SECTION | COUNTY | TOTAL SHEETS | SHEET NO. |
|---------------------------|-----------|---------|--------------|-----------|
| 510 | (119) I-1 | HANCOCK | 9 | 9 |
| CONTRACT NO. | | | 72F95 | |
| ILLINOIS FED. AID PROJECT | | | | |