



GUARDRAIL LOCATION #1

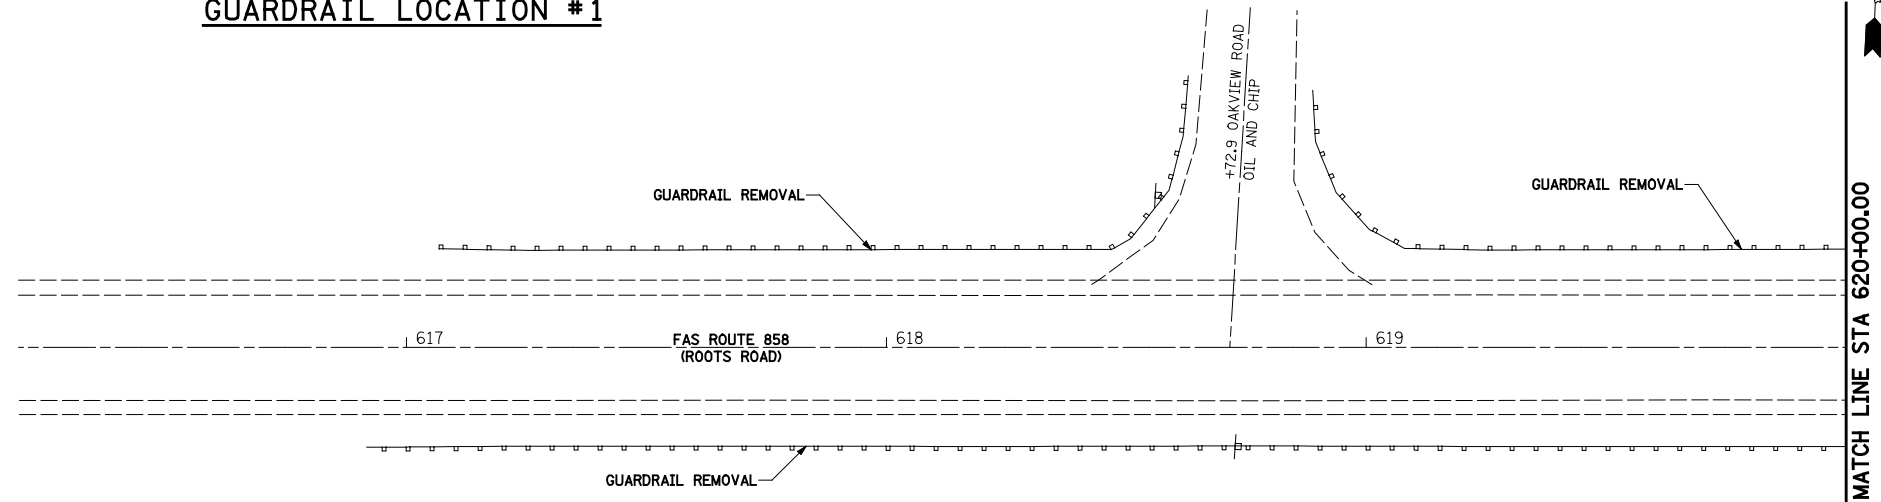

EXISTING CONDITION

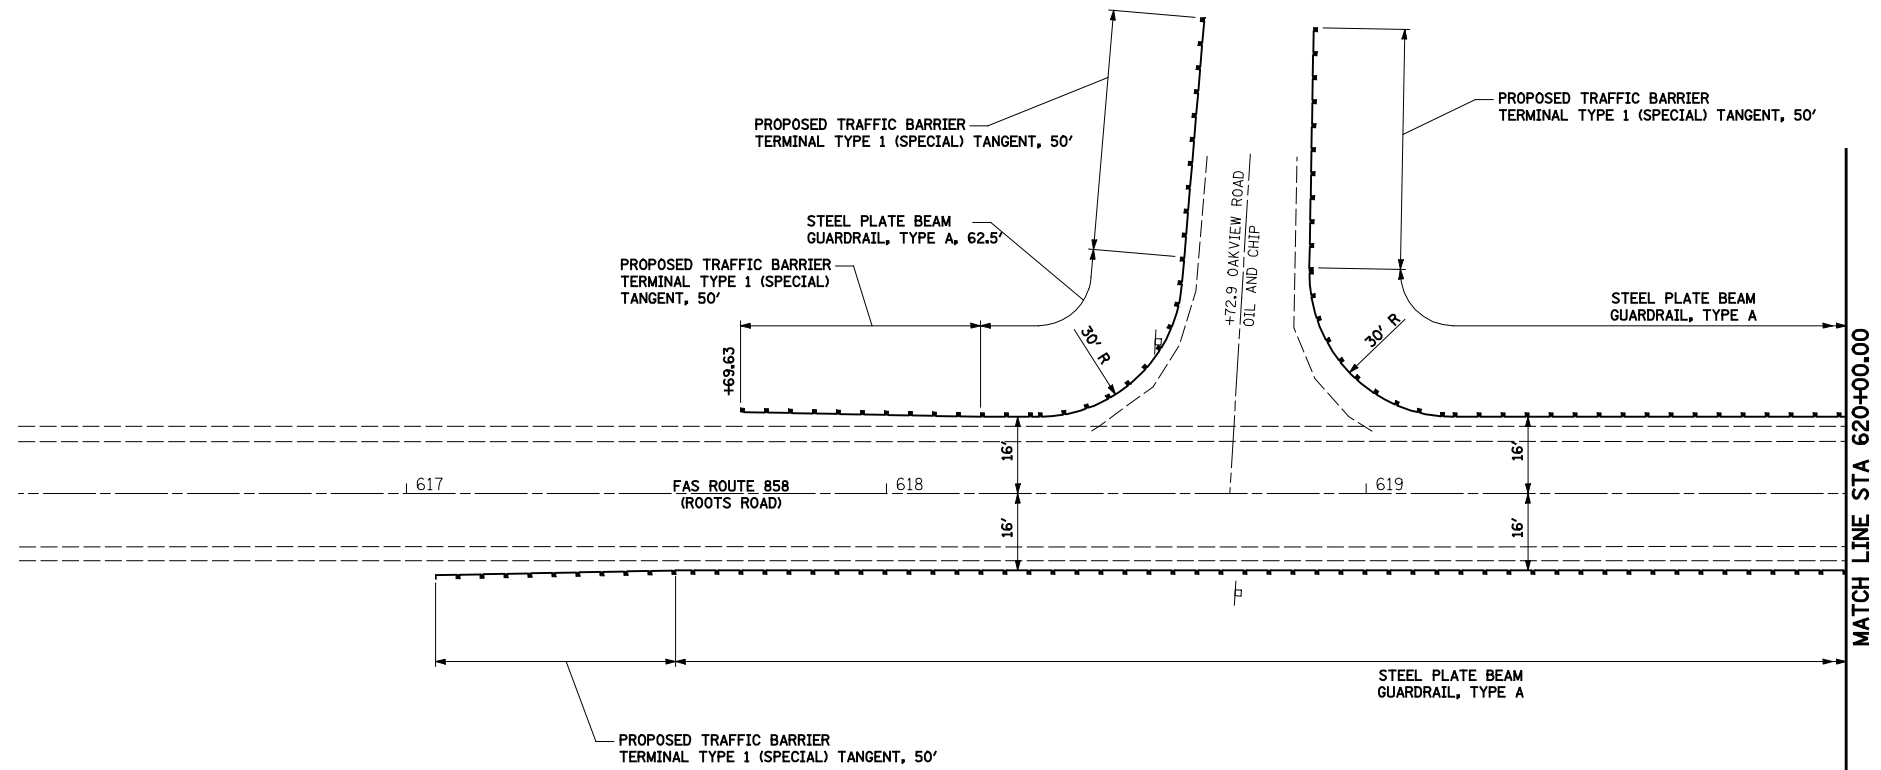

PROPOSED CONDITION



FILE NAME = #FILEL#	USER NAME = Paul	DESIGNED - JWS	REVISED -
		DRAWN - PDB	REVISED -
		CHECKED - BRM	REVISED -
		DATE - 03-28-11	REVISED -

**STATE OF ILLINOIS
DEPARTMENT OF TRANSPORTATION**

**GUARDRAIL DETAILS
FAS 858, ROOTS ROAD**

SCALE: 1"=20' SHEET NO. 1 OF 5 SHEETS STA. 614+00.00 TO STA. 620+00.00

F.A.S. RTE.	SECTION	COUNTY	TOTAL SHEETS	SHEET NO.
858	12VB-II	RANDOLPH	72	25
CONTRACT NO. 76409				
ILLINOIS FED. AID PROJECT				