



**GUARDRAIL LOCATION #1**

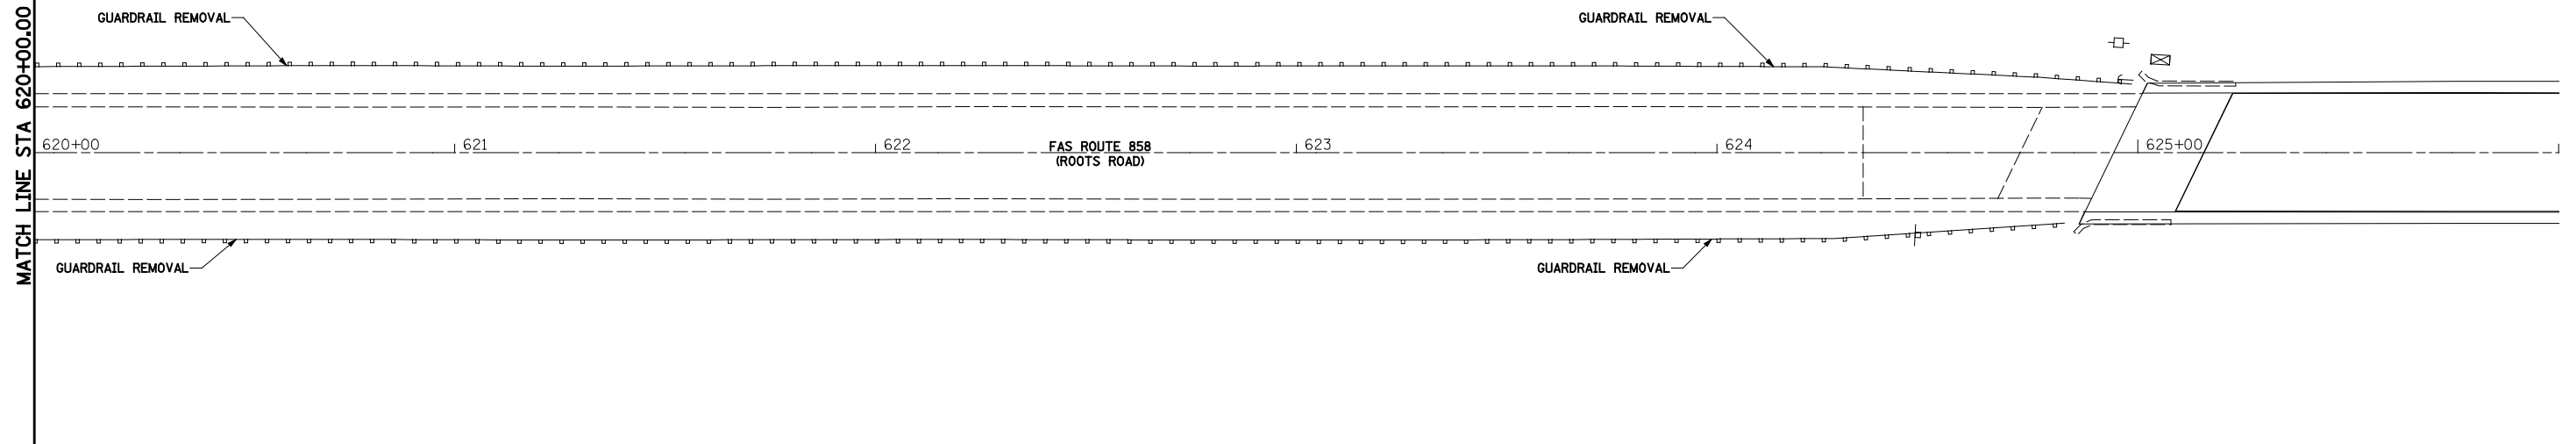

**EXISTING CONDITION**

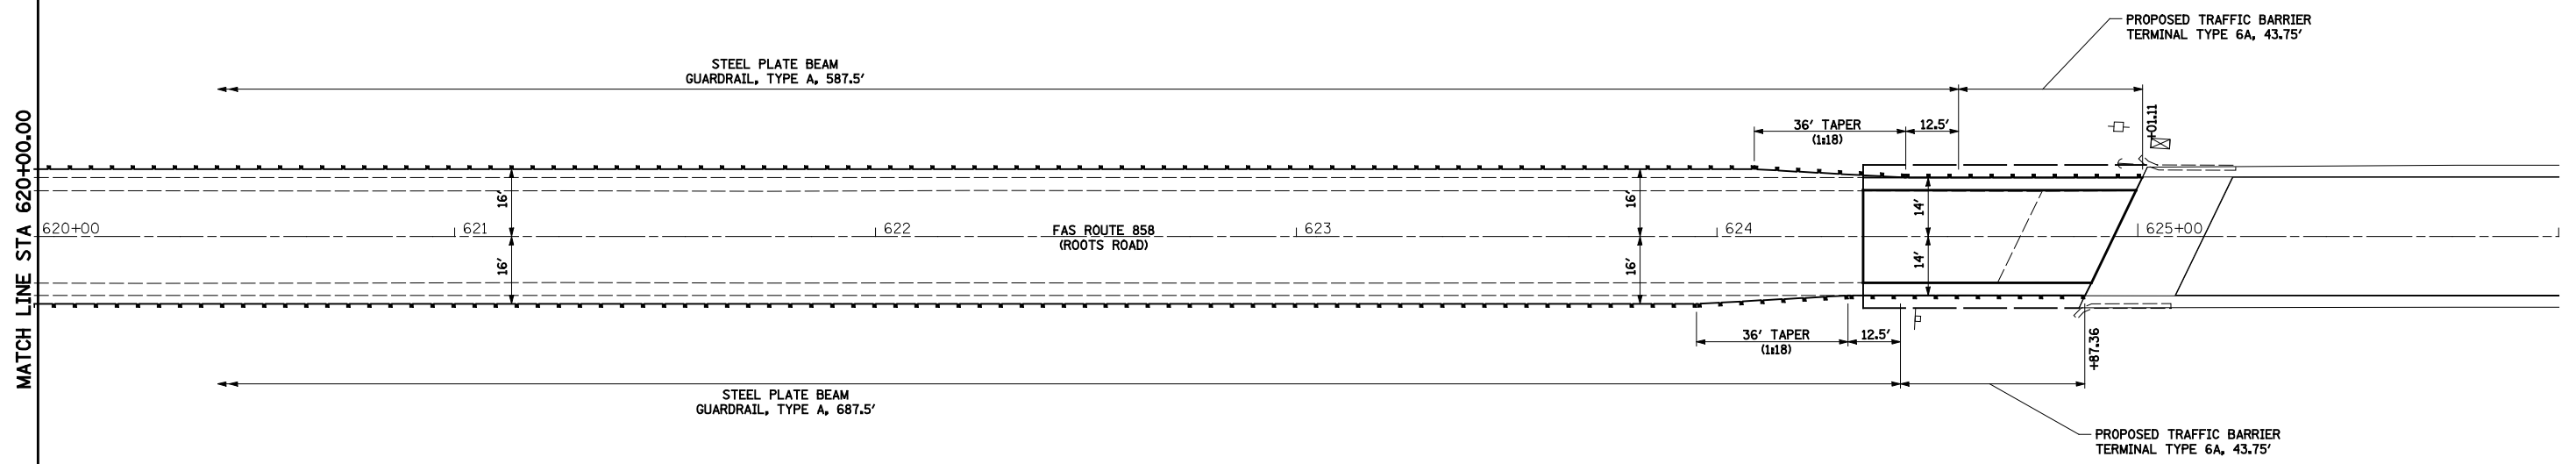

**PROPOSED CONDITION**



FILE NAME = #FILEL#	USER NAME = Paul	DESIGNED - JWS	REVISED -	<b>STATE OF ILLINOIS DEPARTMENT OF TRANSPORTATION</b>	<b>GUARDRAIL DETAILS FAS 858, ROOTS ROAD</b>		F.A.S. RTE. 858	SECTION 12VB-1I	COUNTY RANDOLPH	TOTAL SHEETS 72	SHEET NO. 26
	PLOT SCALE = 40.0000' / IN.	CHECKED - BRM	REVISED -				<b>CONTRACT NO. 76409</b>				
PLOT DATE = 12/20/2011	DATE - 03-28-11	REVISED -	SCALE: 1"=20'		SHEET NO. 2 OF 5 SHEETS	STA. 620+00.00 TO STA. 626+00.00	ILLINOIS FED. AID PROJECT				