



GUARDRAIL LOCATION #3

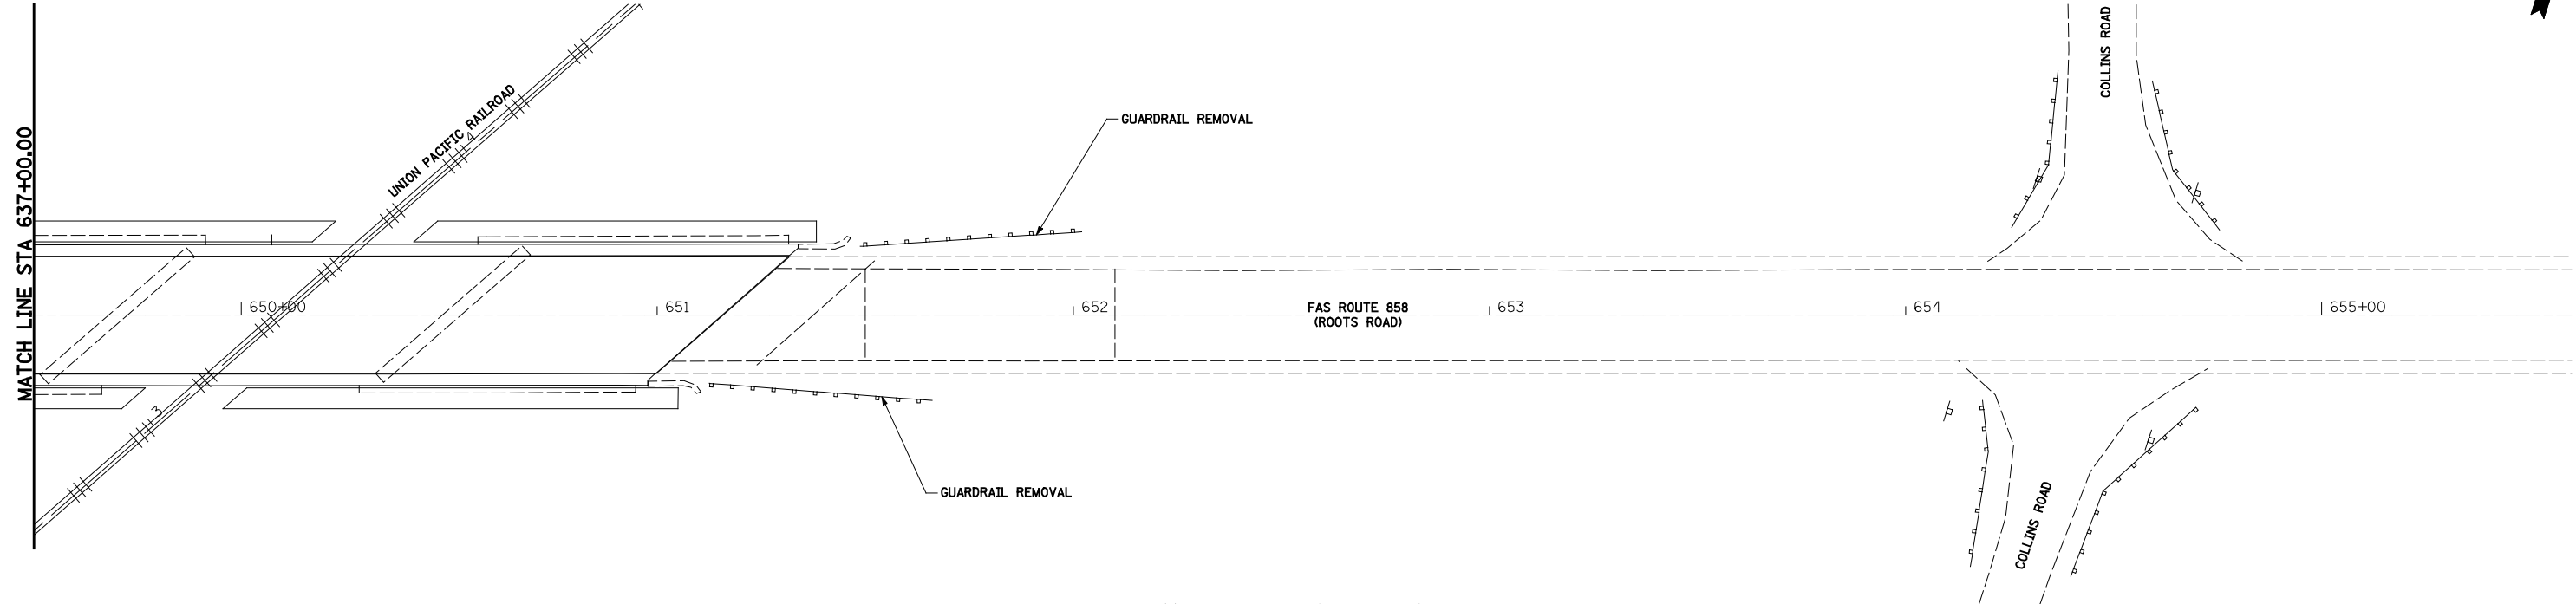

EXISTING CONDITION

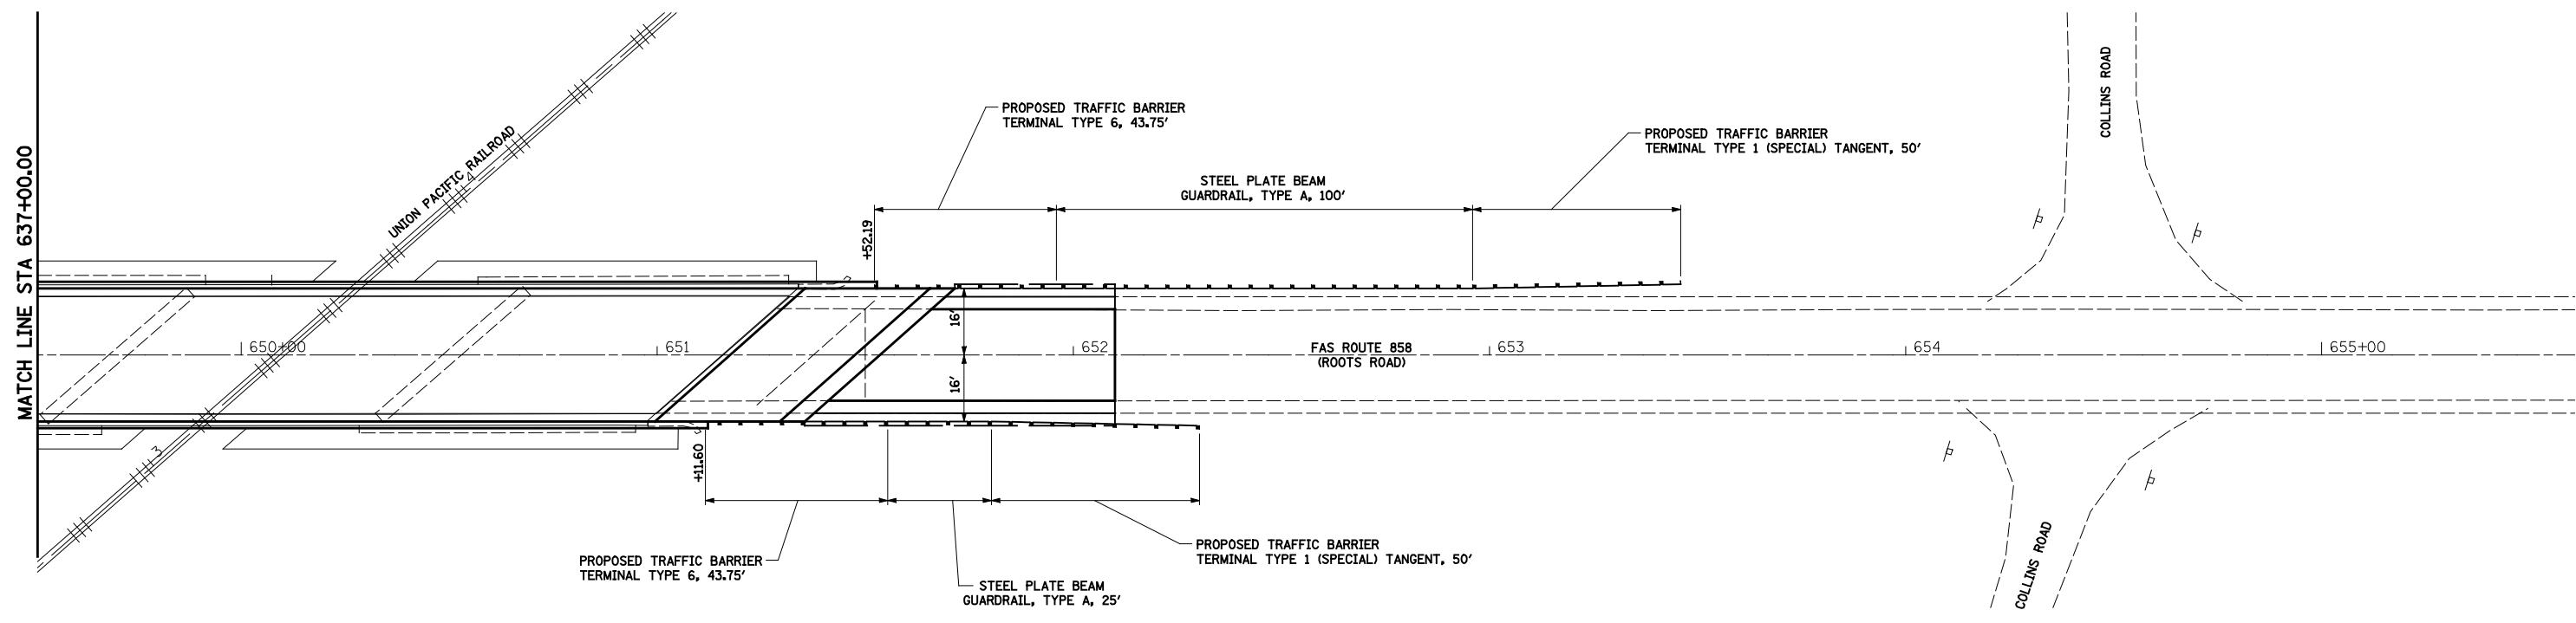

PROPOSED CONDITION



FILE NAME =
#FILEL#

USER NAME = Paul
PLOT SCALE = 40.0000' / IN.
PLOT DATE = 12/20/2011

DESIGNED - JWS
DRAWN - PDB
CHECKED - BRM
DATE - 03-28-11

REVISED -
REVISED -
REVISED -
REVISED -

**STATE OF ILLINOIS
DEPARTMENT OF TRANSPORTATION**

**GUARDRAIL DETAILS
FAS 858, ROOTS ROAD**
SCALE: 1"=20' SHEET NO. 5 OF 5 SHEETS STA. 649+50.00 TO STA. 655+60.00

F.A.S. RTE.	SECTION	COUNTY	TOTAL SHEETS	SHEET NO.
858	12VB-II	RANDOLPH	72	29
CONTRACT NO. 76409				
ILLINOIS FED. AID PROJECT				