


INSIDE ELEVATION OF PARAPET - UNIT 1

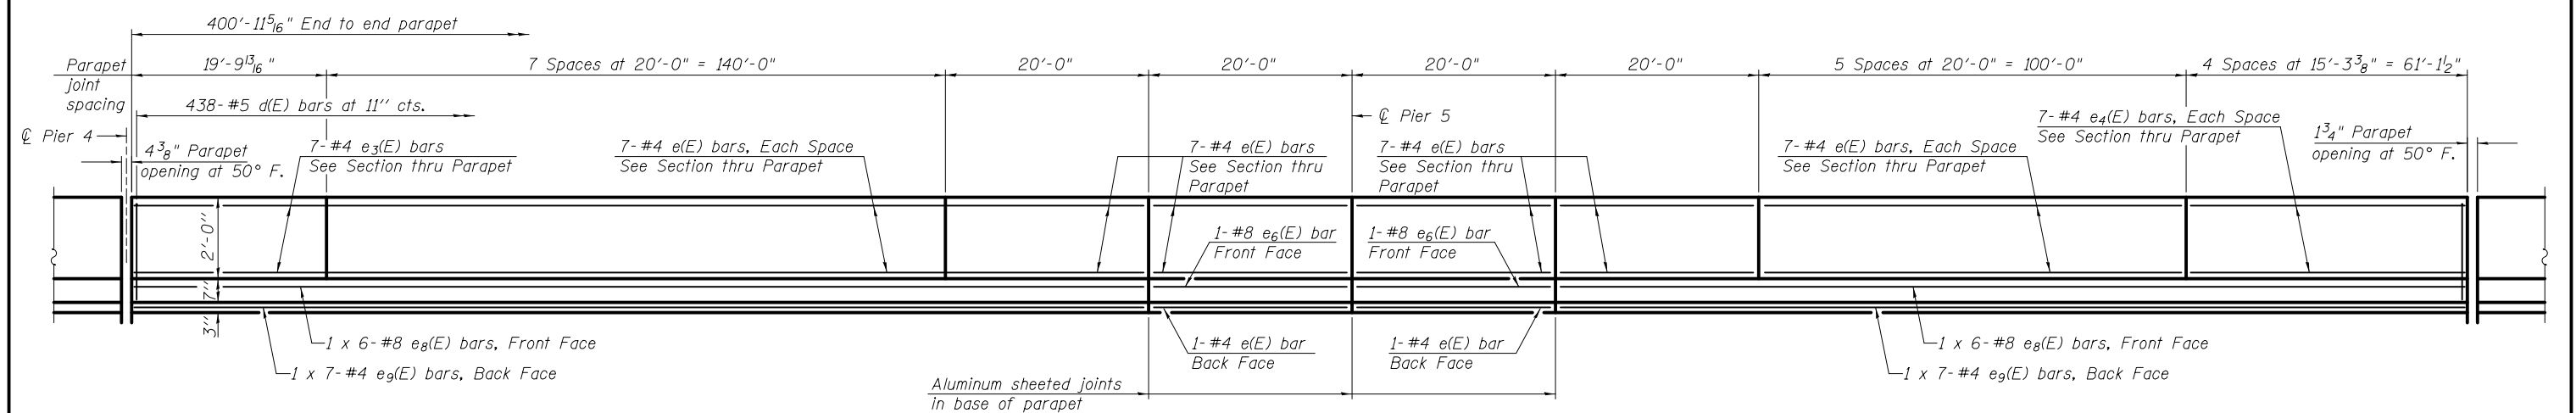

INSIDE ELEVATION OF PARAPET - UNIT 2

MINIMUM BAR LAP

(Parapet)

#4 bar = 2'-0"

#8 bar = 5'-2"



USER NAME =	DESIGNED - RLM	REVISED
	CHECKED - JTH	REVISED
PLOT SCALE =	DRAWN - PRC	REVISED
PLOT DATE = 2/1/2013	CHECKED - RLM	REVISED

STATE OF ILLINOIS
DEPARTMENT OF TRANSPORTATION

SUPERSTRUCTURE DETAILS - 1
STRUCTURE NO. 014-0033

SHEET NO. 16 OF 61 SHEETS

F.A.P. RTE.	SECTION	COUNTY	TOTAL SHEETS	SHEET NO.
42	1-1BR-2	CLINTON	159	85
CONTRACT NO. 76479				
ILLINOIS FED. AID PROJECT				