


E:\1024\Plan\_Sheets\0876479-sht-wetland.dgn

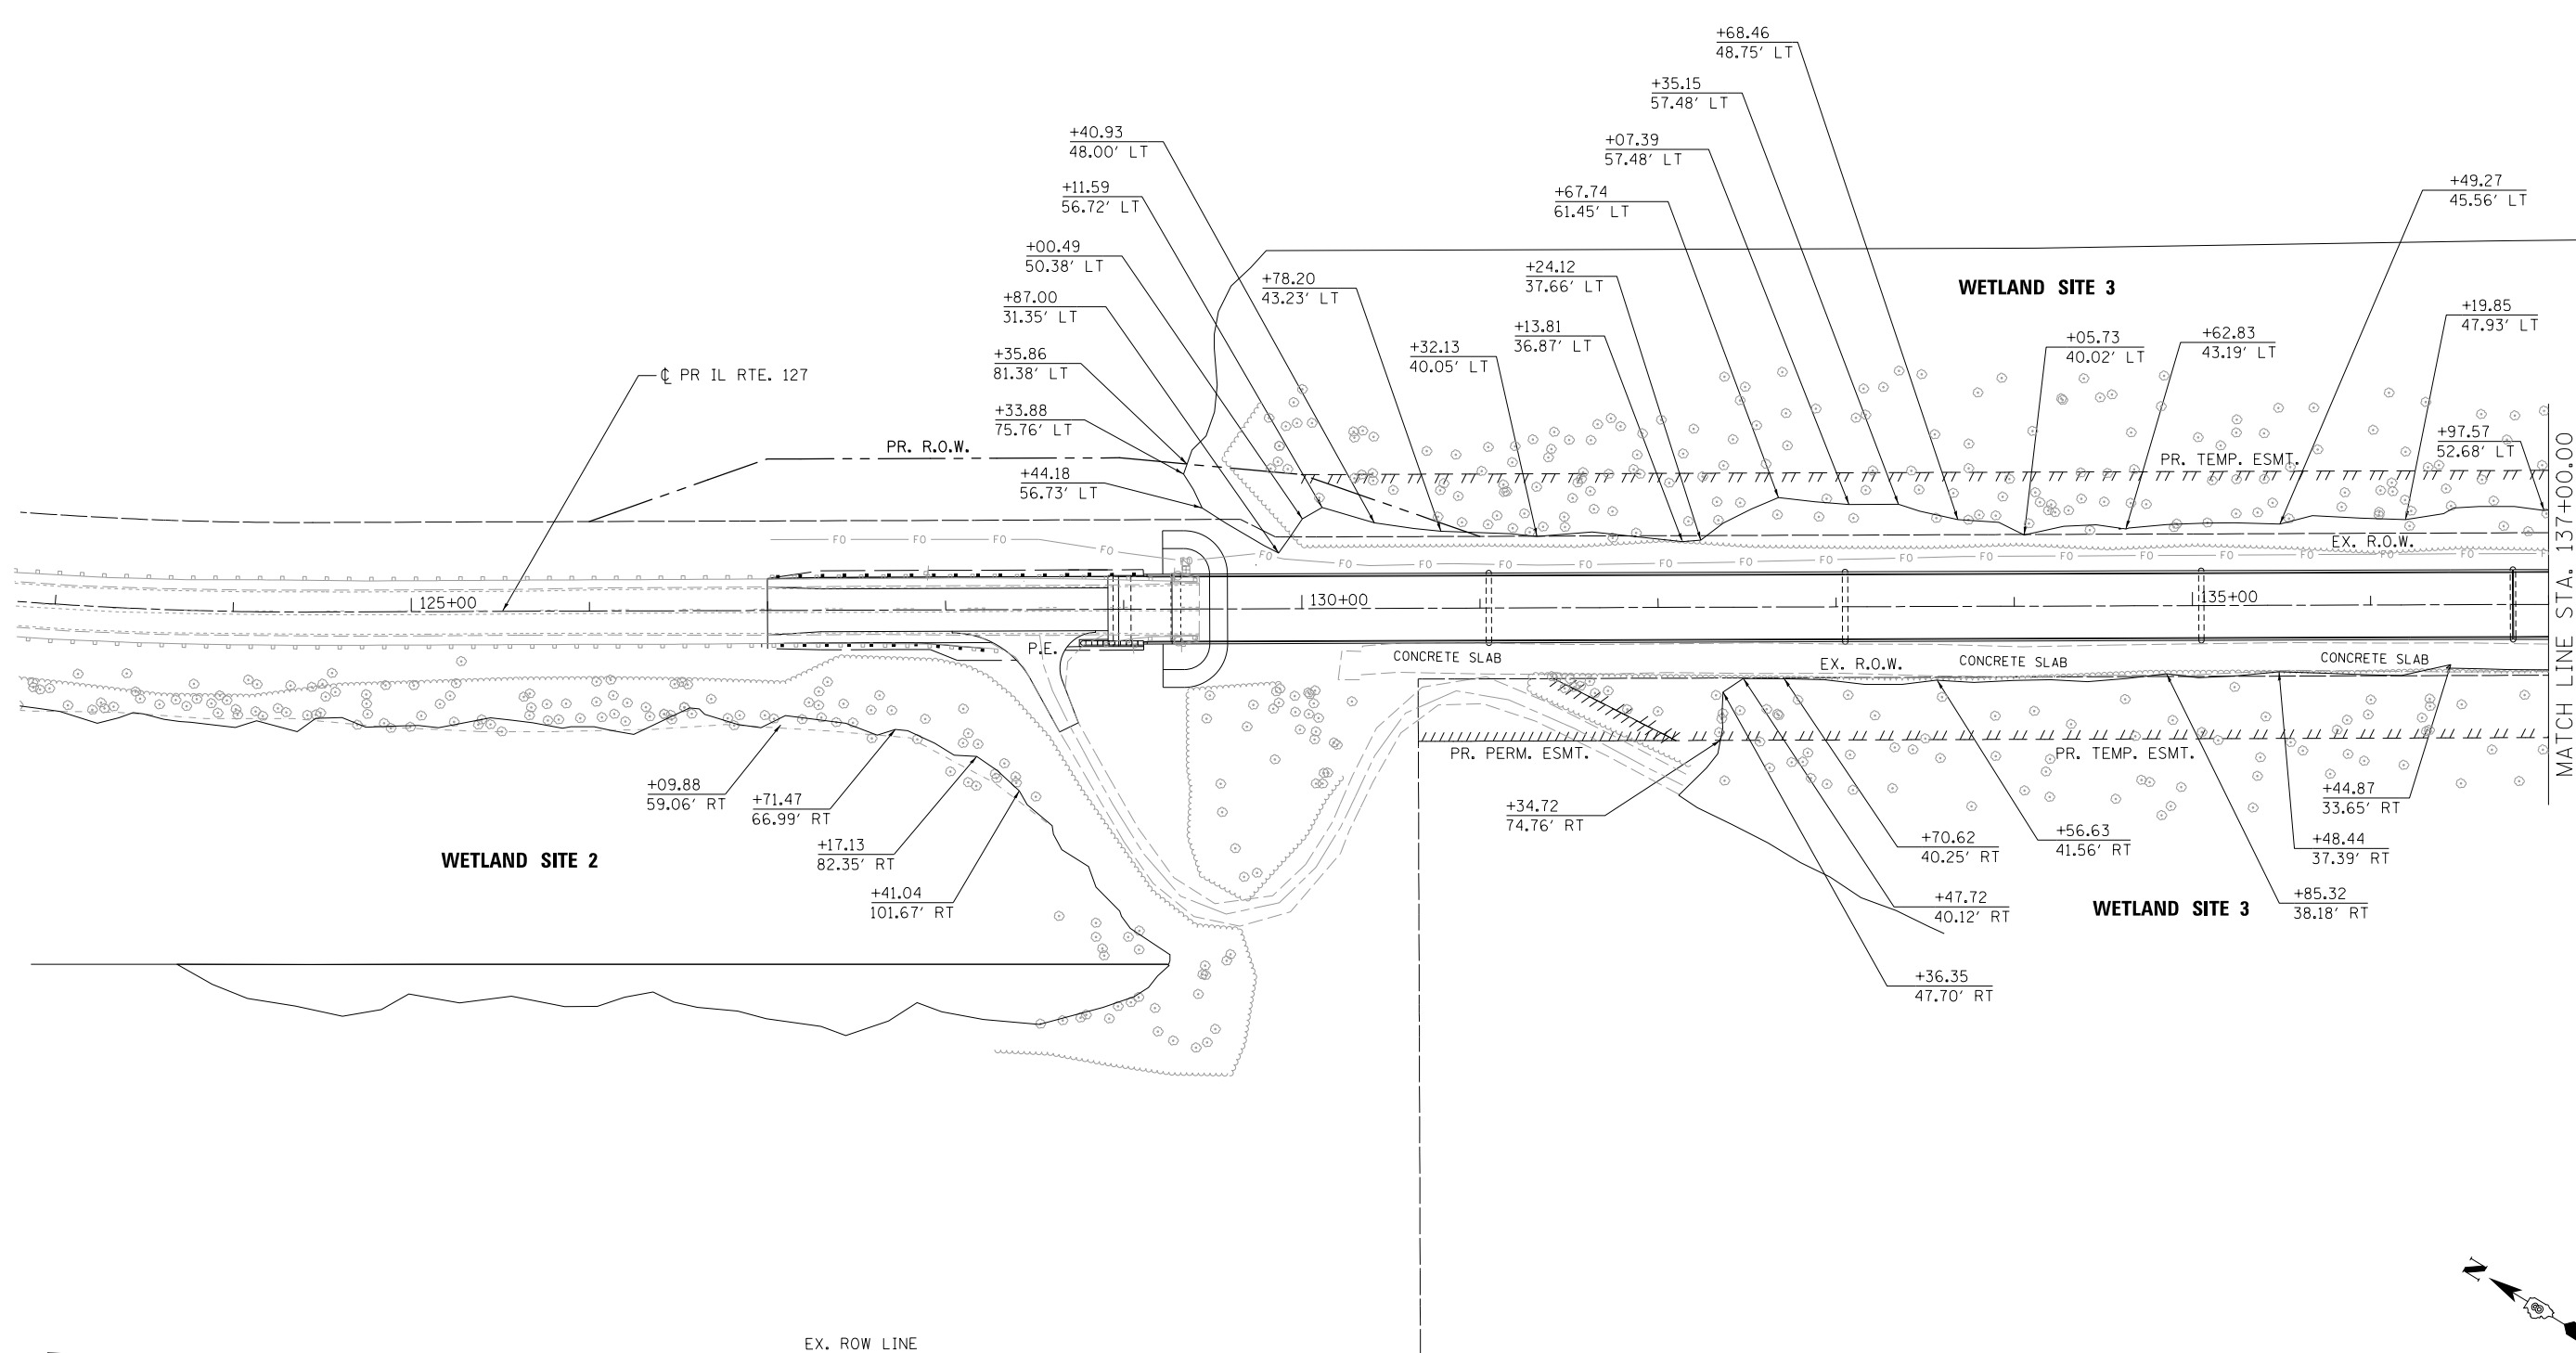

**LE** LIN ENGINEERING, LTD.  
Consulting Engineers  
Westmont, Illinois

USER NAME = Plotted by Scott	DESIGNED - RK	REVISED -
DRAWN - RK	REVISED -	
PLOT SCALE = 100.0000' / in.	CHECKED - SEW	REVISED -
PLOT DATE =	DATE - 2-1-2013	REVISED -

**STATE OF ILLINOIS  
DEPARTMENT OF TRANSPORTATION**

**WETLAND DETAILS  
ILLINOIS ROUTE 127**

SCALE: 1"=50'    SHEET NO. 1 OF 2 SHEETS    STA. 127+00 TO STA. 137+00

F.A.P. RTE.	SECTION	COUNTY	TOTAL SHEETS	SHEET NO.
42	1-1BR-2	CLINTON	159	131
CONTRACT NO. 76479				
ILLINOIS FED. AID PROJECT				